




24 BAWTREE ROAD – Prior to Driveway Planning & Construction

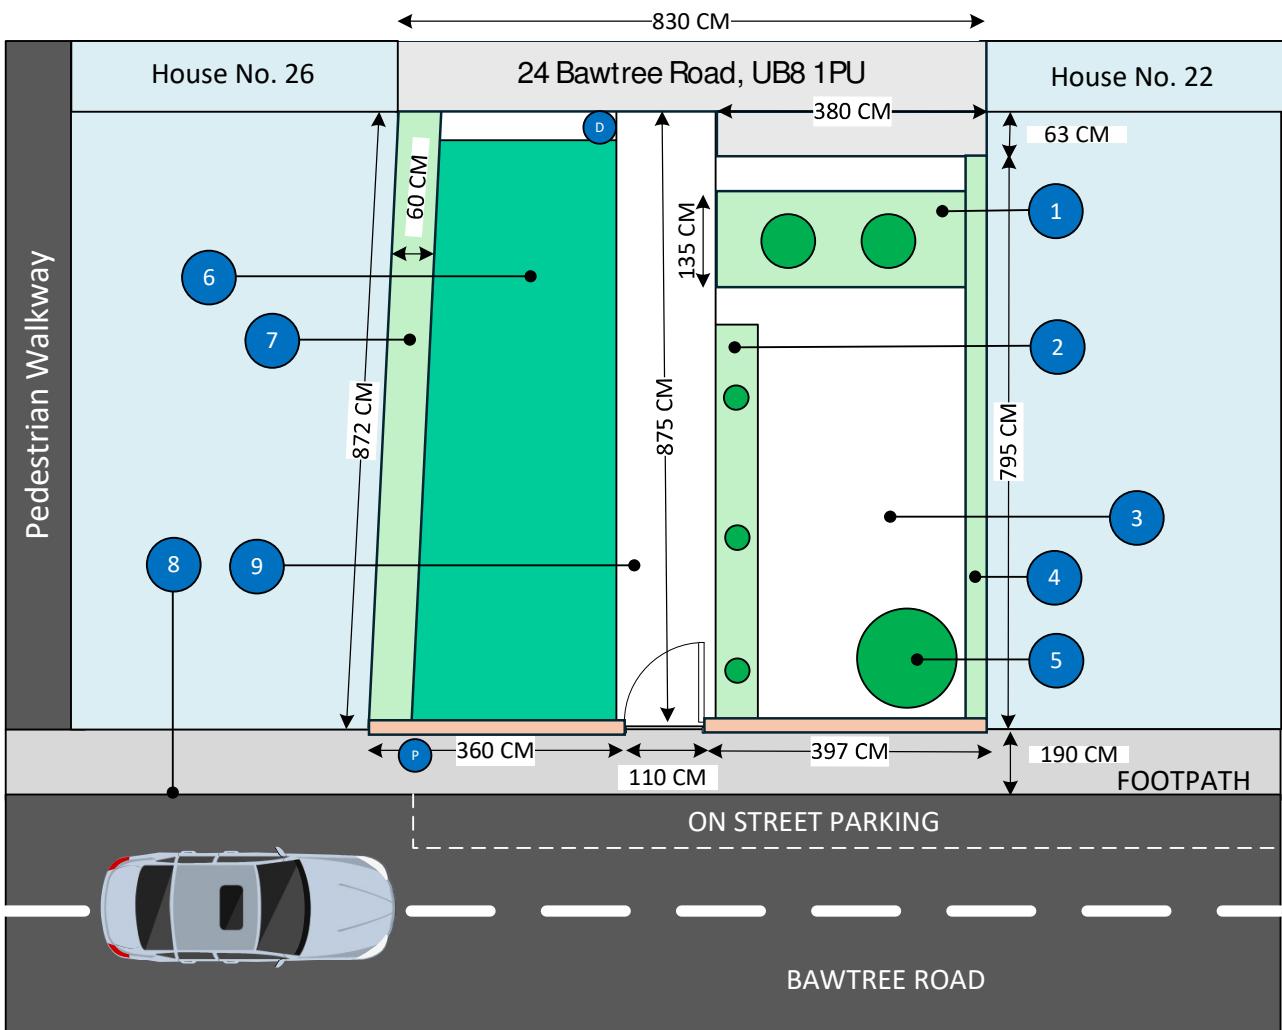

- 1 FLOWER BED 1
- 2 SHRUBS (TO BE REMOVED)
- 3 CONCRETE SLABS (TO BE REMOVED)
- 4 HEDGE BOUNDARY
- 5 MAGNOLIA TREE
- 6 GRASS LAWN (TO BE REMOVED)
- 7 FLOWER BED 2
- 8 NEIGHBOUR's DROPPED KERB
- 9 CONCRETE PATH TO MAIN DOOR (TO BE REMOVED)
- D GUTTER PIPE TO DRAIN
- P PARKING NOTICE POLE

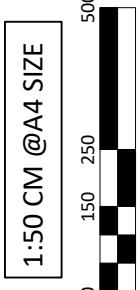

24 Bawtree Road – Driveway Installation Proposal

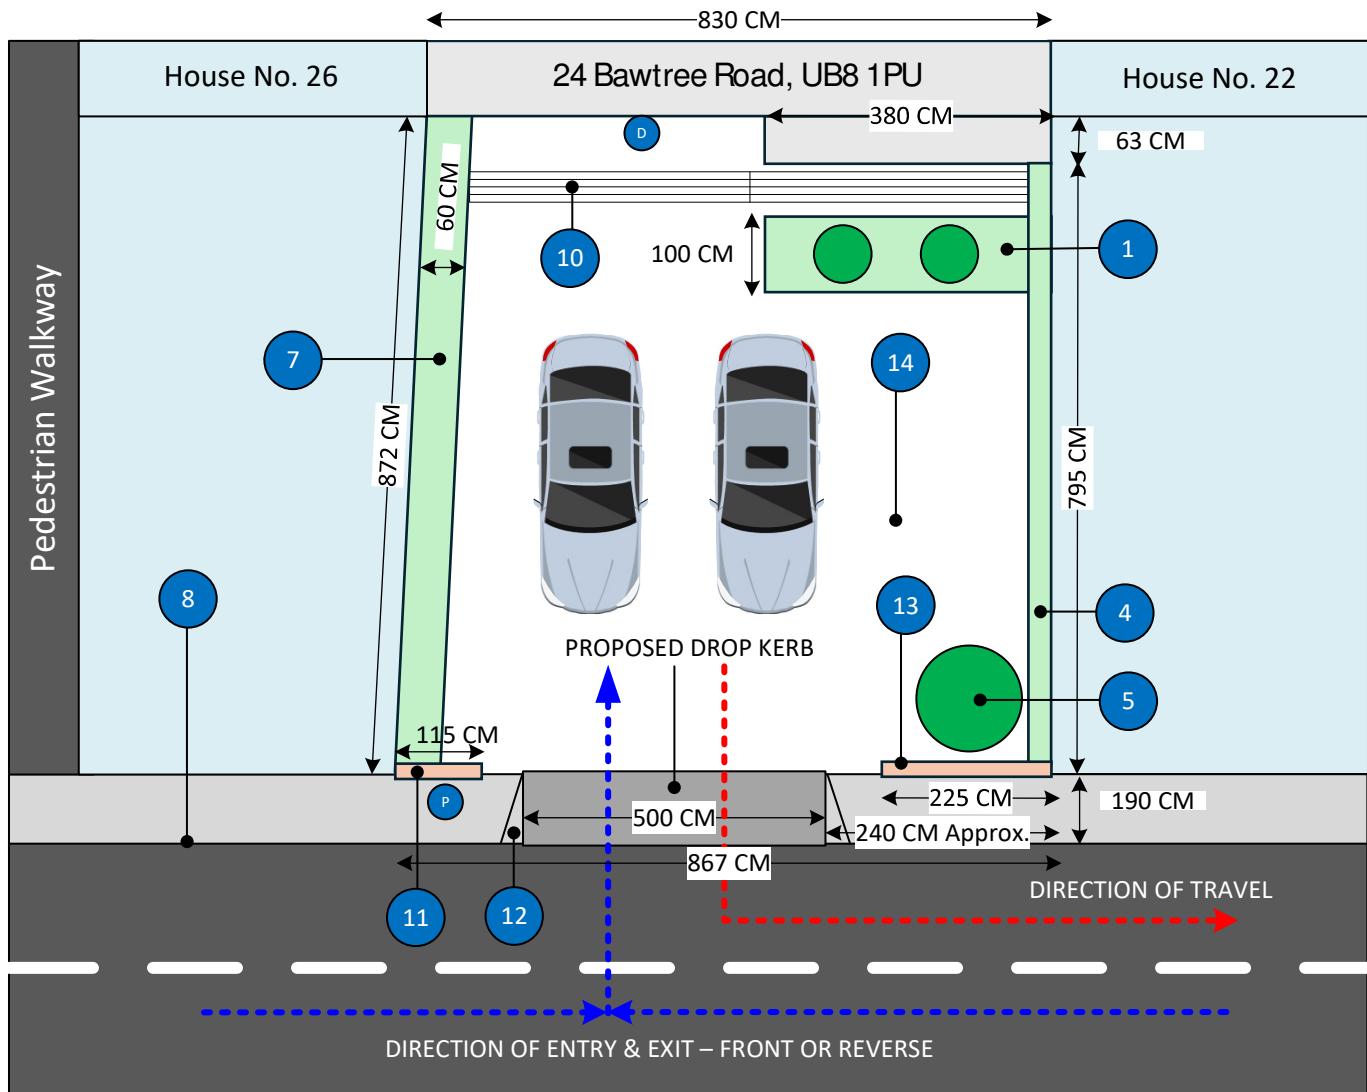

- 1 FLOWER BED 1
- 2 SHRUBS (REPLACED WITH DRIVEWAY, REFER PRE-APPROVAL DIAGRAM)
- 3 CONCRETE SLABS (REPLACED WITH DRIVEWAY, REFER PRE-APPROVAL DIAGRAM)
- 4 HEDGE BOUNDARY
- 5 MAGNOLIA TREE
- 6 GRASS LAWN (REPLACED WITH DRIVEWAY, REFER PRE-APPROVAL DIAGRAM)
- 7 FLOWER BED 2
- 8 NEIGHBOUR's DROPPED KERB
- 9 CONCRETE PATH TO MAIN DOOR (REPLACED WITH DRIVEWAY, REFER PRE-APPROVAL DIAGRAM)
- D GUTTER PIPE TO DRAIN
- P PARKING NOTICE POLE
- 10 ACO CHANNEL FOR DRAINAGE
- 11 LEFT SIDE WALL
- 12 0.6 M TAPER FOR THE KERB
- 13 RIGHT SIDE WALL
- 14 TWO CAR DRIVEWAY