


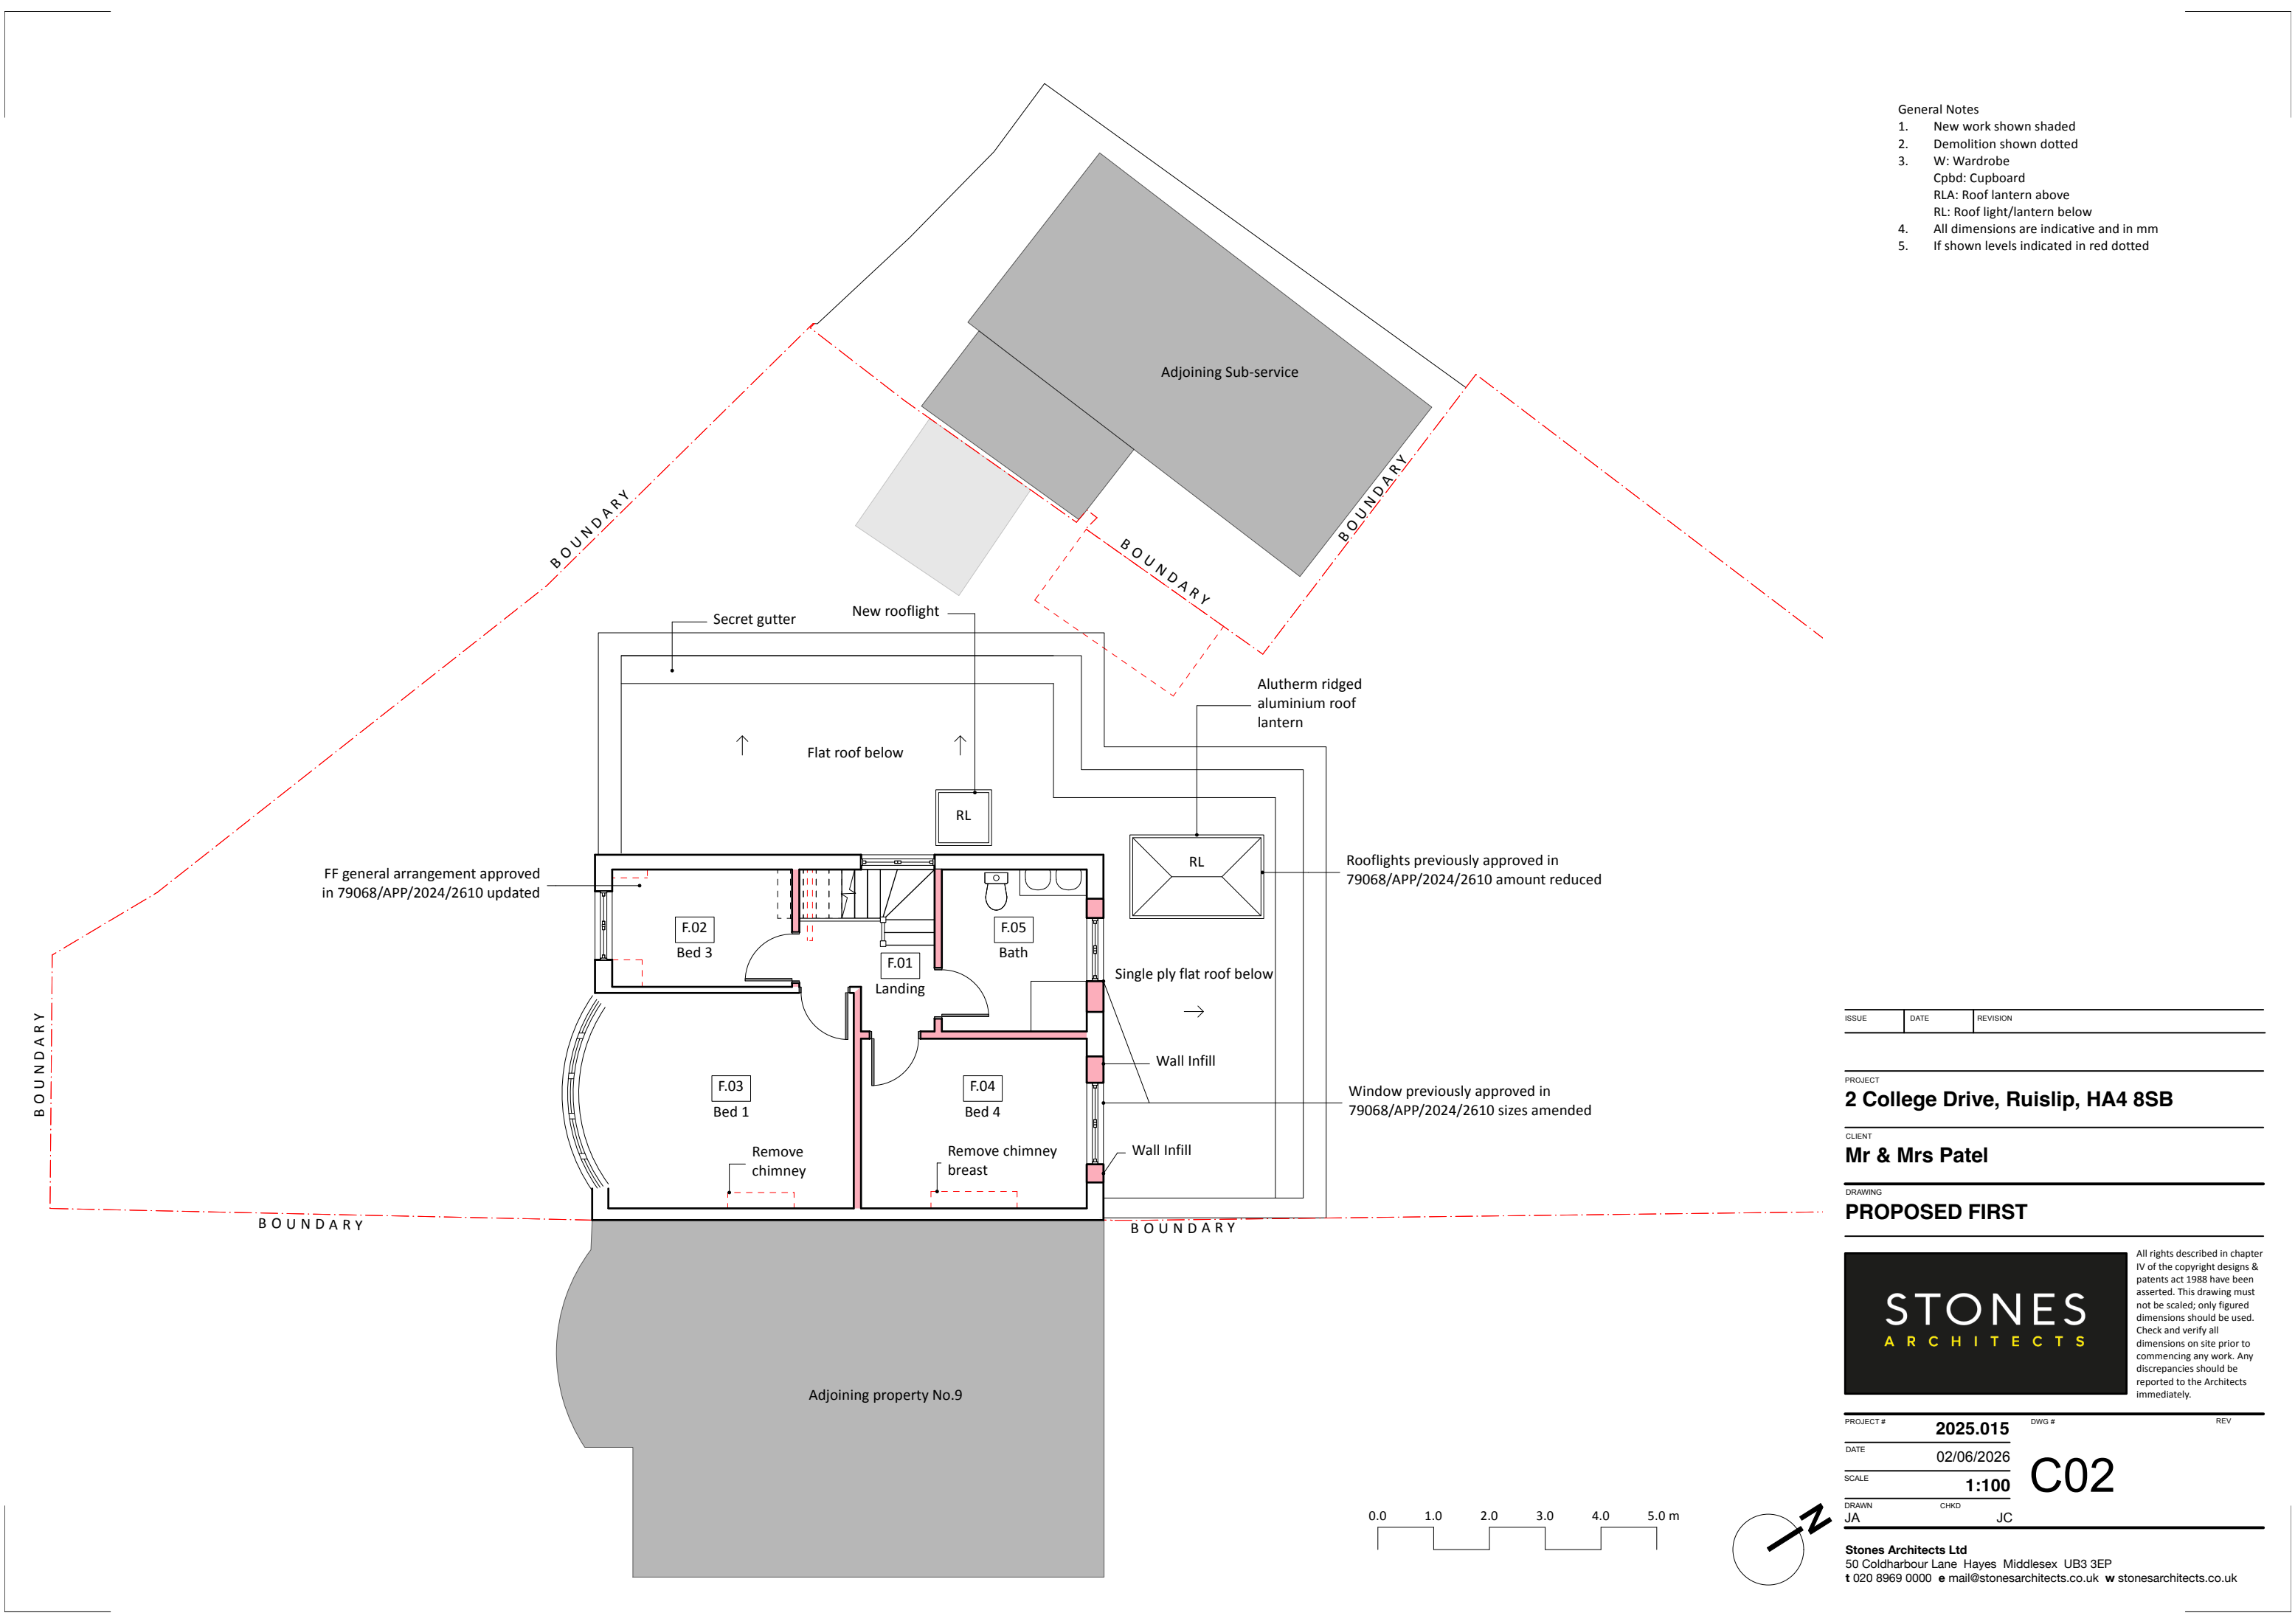

- General Notes
1. New work shown shaded
 2. Demolition shown dotted
 3. W: Wardrobe
Cpbd: Cupboard
RLA: Roof lantern above
RL: Roof light/lantern below
 4. All dimensions are indicative and in mm
 5. If shown levels indicated in red dotted

ISSUE	DATE	REVISION
-------	------	----------

PROJECT
2 College Drive, Ruislip, HA4 8SB

CLIENT
Mr & Mrs Patel

DRAWING
PROPOSED FIRST



PROJECT #	2025.015	DWG #	REV
DATE	02/06/2026		
SCALE	1:100		
DRAWN	JA	CHKD	JC

Stones Architects Ltd
50 Coldharbour Lane Hayes Middlesex UB3 3EP
t 020 8969 0000 e mail@stonesarchitects.co.uk w stonesarchitects.co.uk