

- [illegible]

General Notes

- New work shown shaded
- Demolition shown dotted
- W: Wardrobe
Cpbd: Cupboard
RLA: Roof lantern above
RL: Roof light/lantern below
- All dimensions are indicative and in mm
- If shown levels indicated in red dotted

BOUNDARY

Adjoining Sub-service

RL

RL

Single ply flat roof below

Adjoining property No.9

PROJECT
2 College Drive, Ruislip, HA4 8SB

CLIENT
Mr & Mrs Patel

DRAWING
PROPOSED ROOF

STONES ARCHITECTS

All rights described in chapter IV of the copyright designs & patents act 1988 have been asserted. This drawing must not be scaled; only figured dimensions should be used. Check and verify all dimensions on site prior to commencing any work. Any discrepancies should be reported to the Architects immediately.

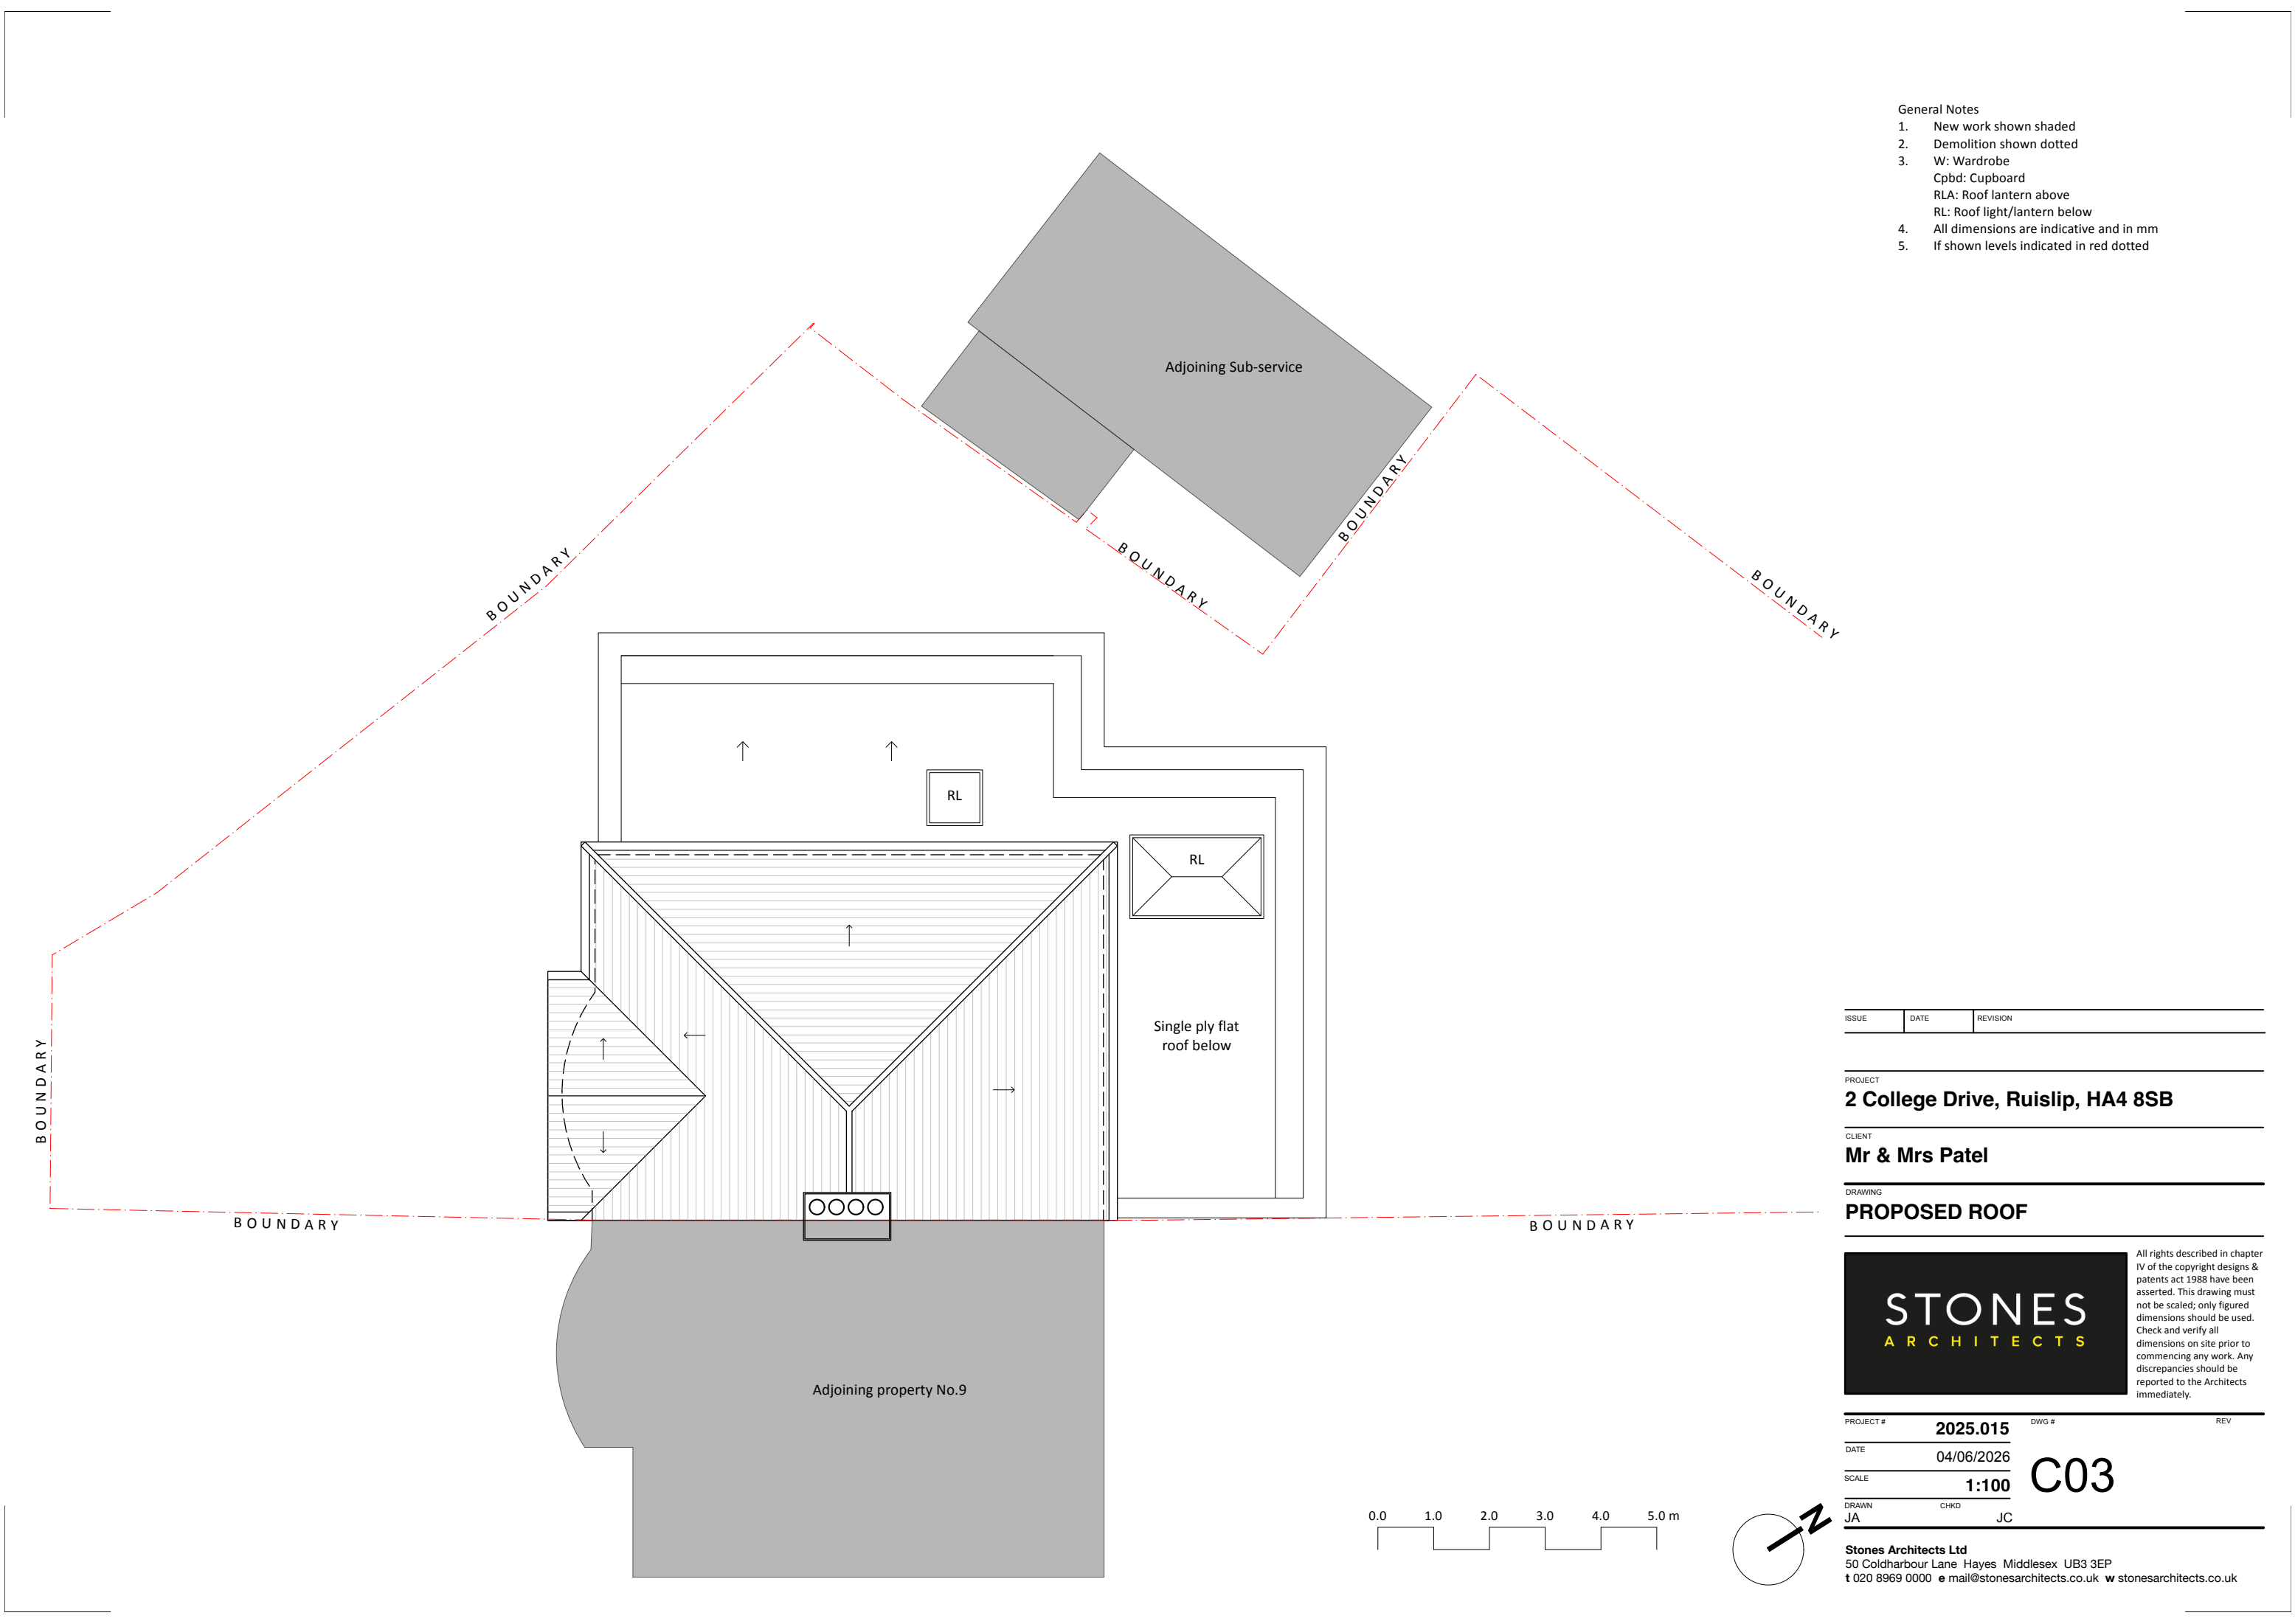
PROJECT # 2025.015 **DWG #** C03 **REV**

DATE 04/06/2026

SCALE 1:100

DRAWN JA **CHKD** JC

Stones Architects Ltd
50 Coldharbour Lane Hayes Middlesex UB3 3EP
t 020 8969 0000 e mail@stonesarchitects.co.uk w stonesarchitects.co.uk

[illegible][illegible][illegible][illegible]

General Notes

- 1. New work shown shaded
- 2. Demolition shown dotted
- 3. W: Wardrobe
Cpbdd: Cupboard
RLA: Roof lantern above
RL: Roof light/lantern below
- 4. All dimensions are indicative and in mm
- 5. If shown levels indicated in red dotted

BUILDING INFORMATION

ISSUE	DATE	REVISION

PROJECT: 2 College Drive, Ruislip, HA4 8SB

CLIENT: Mr & Mrs Patel

DRAWING TITLE: PROPOSED ROOF

STONES ARCHITECTS

All rights described in chapter IV of the copyright designs & patents act 1988 have been asserted. This drawing must not be scaled; only figured dimensions should be used. Check and verify all dimensions on site prior to commencing any work. Any discrepancies should be reported to the Architects immediately.

PROJECT #	2025.015	DWG #	REV
DATE	04/06/2026	C03	
SCALE	1:100		
DRAWN JA	CHKD JC		

Stones Architects Ltd
50 Coldharbour Lane Hayes Middlesex UB3 3EP
t 020 8969 0000 e mail@stonesarchitects.co.uk w stonesarchitects.co.uk