


EXISTING LAYOUT

AREA INCLUDES:

- TAXIWAY CROSSING
- GSE PARKING AREAS
- AGL SUBSTATION 20 AND STANDBY GENERATOR
- LINK 35 TAXIWAY
- REDUNDANT PAVEMENT
- GRASS AREAS

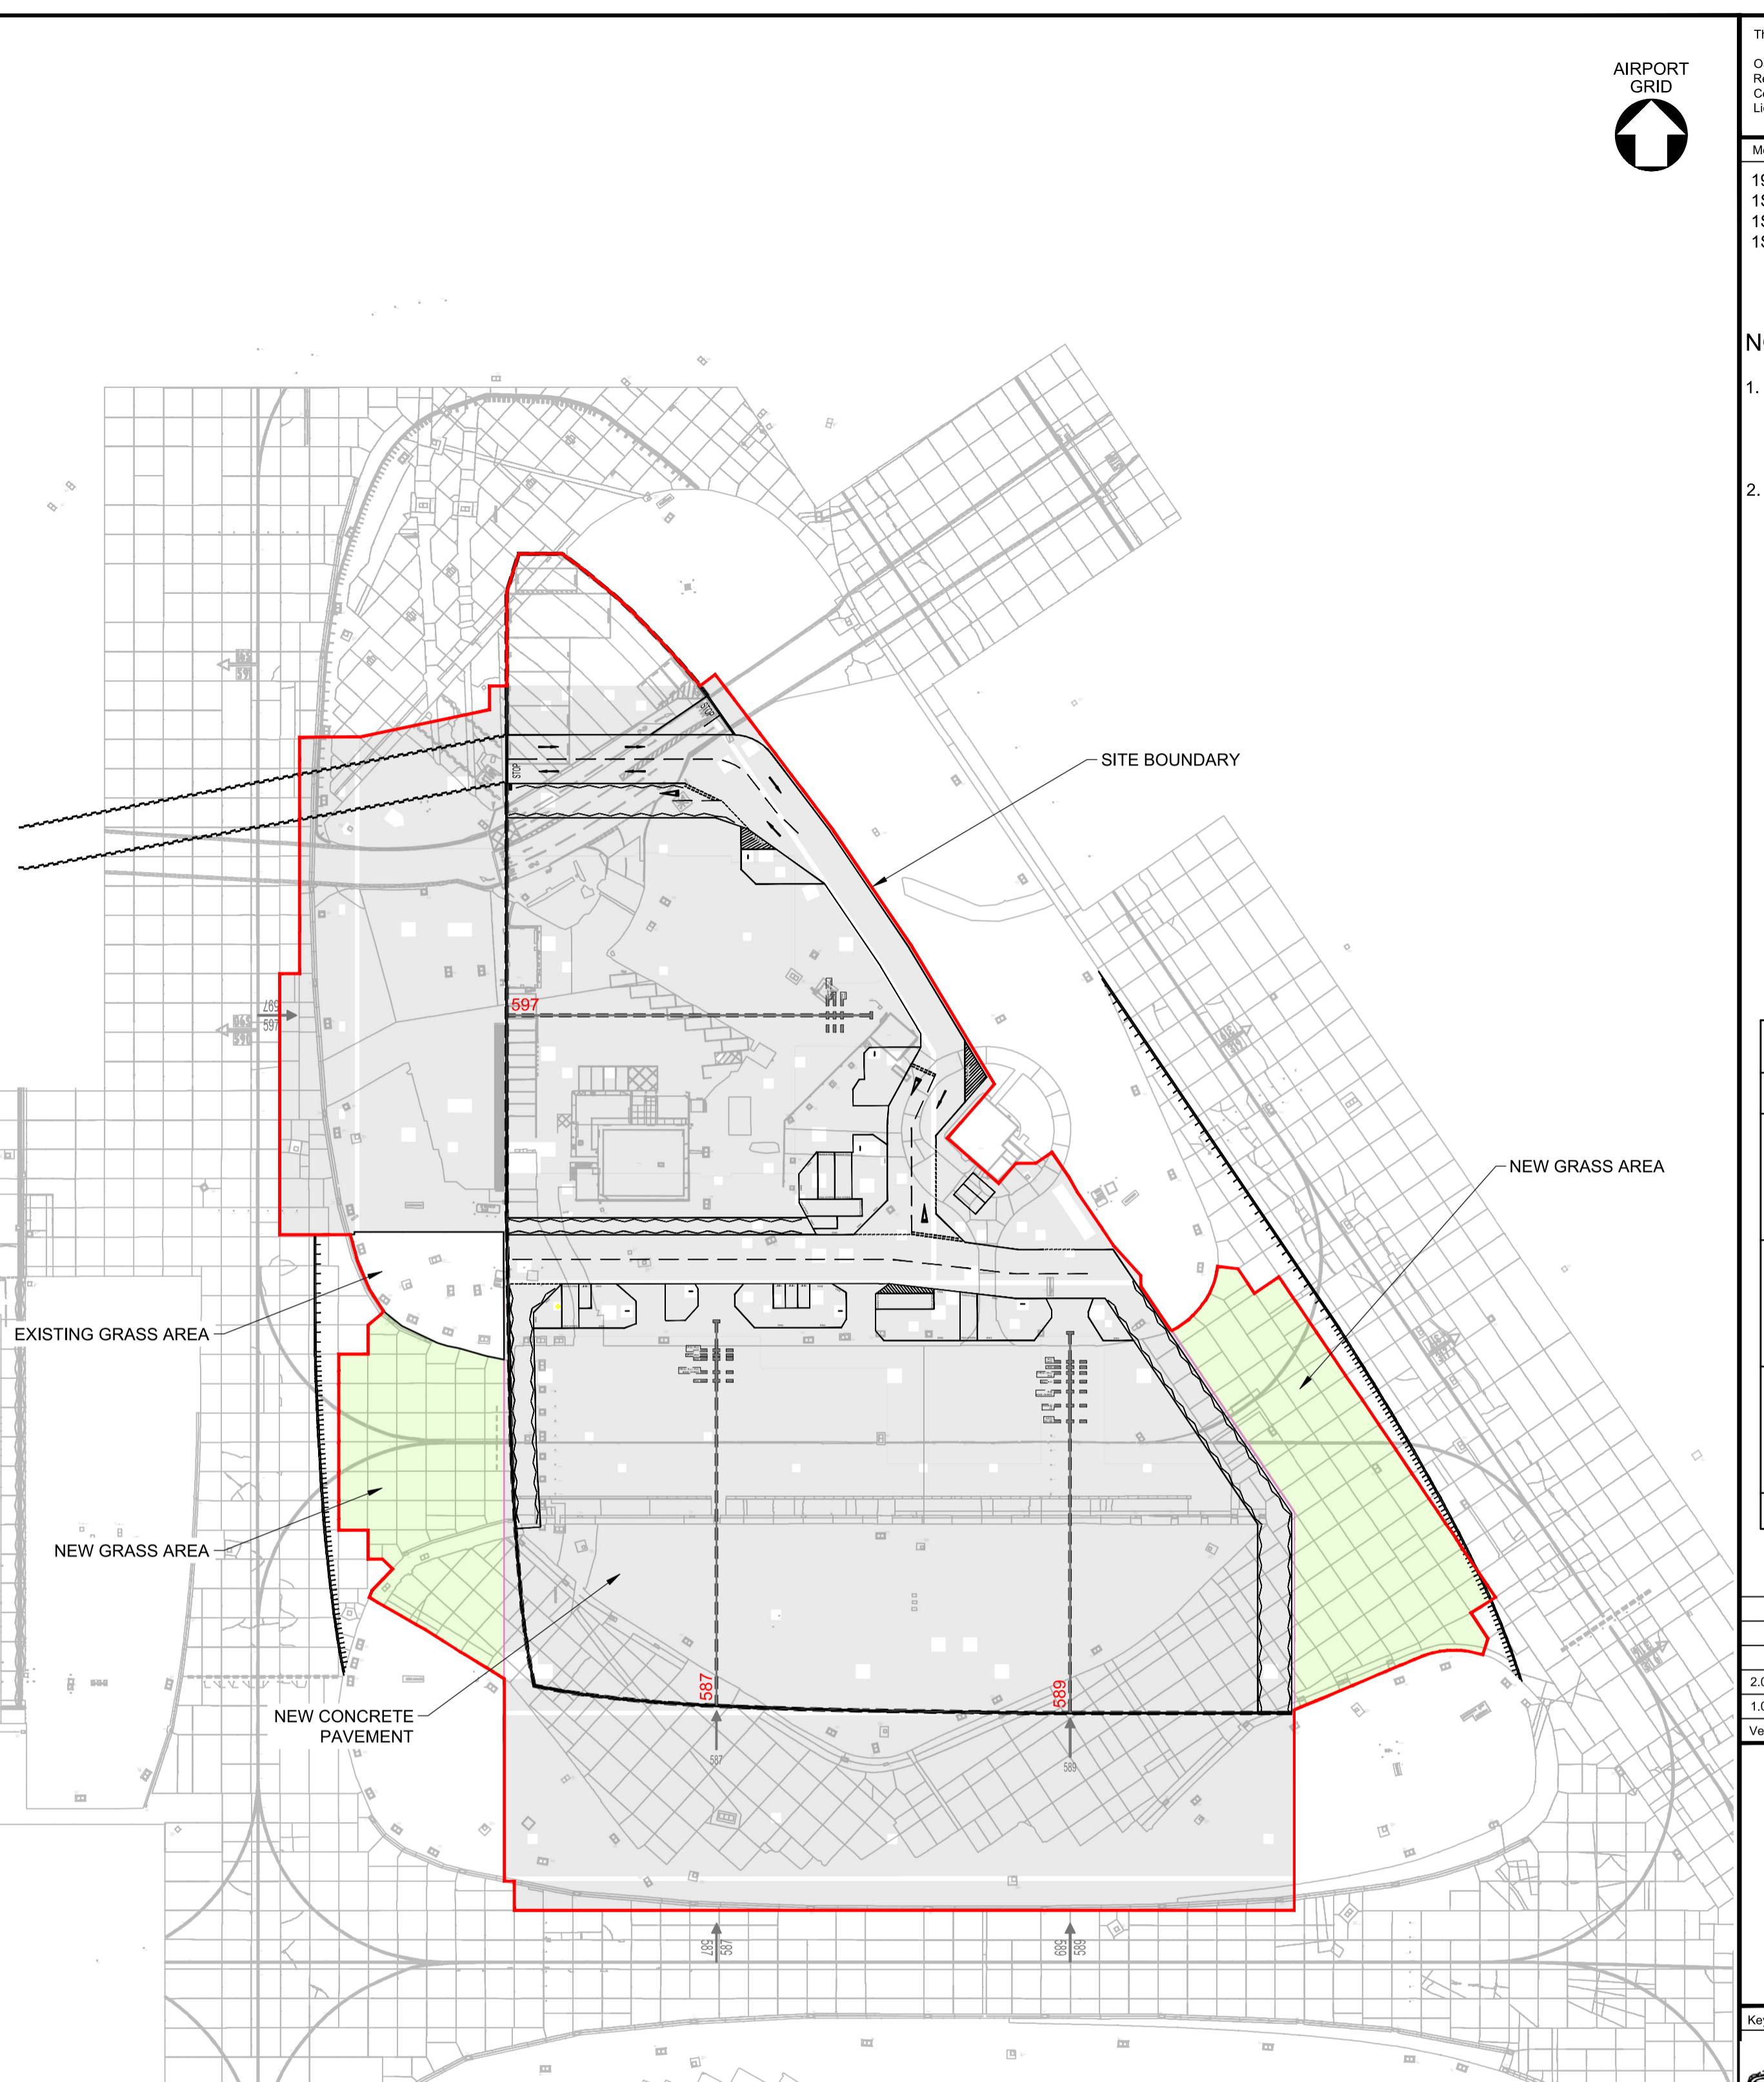

PROPOSED REMOTE STANDS LAYOUT FOR AIRCRAFT PARKING

NEW STANDS:

- 1 No. CODE E MARS RESTRICTED STAND IN NORTHERN AREA (STAND 597)
- 2 No. CODE E STANDS IN THE SOUTH (STANDS 587 & 589)

This drawing may contain Ordnance Mastermap and Raster data.
OS Copyright Acknowledgement.
Reproduced by permission of Ordnance Survey on behalf of HMSO. © Crown
Copyright and database right. All rights reserved. Heathrow Airport Limited, O.S.
Licence Number 100020071.

Model / Content References List - Number, Version & Status:
19274-XX-M3-911-000008 v1.0 P9
1S589-XX-M2-192-000001 v6.0 P4
1S589-00-M2-192-000001 v6.0 P4
1S589-00-M2-192-000003

NOTES


1. ALL TOPO SURVEY HAS BEEN PROVIDED BY MORGAN SINDALL. NO GUARANTEE CAN BE GIVEN BY JACOBS AS TO THE ACCURACY OR COMPLETENESS OF THE INFORMATION.
2. DO NOT SCALE FROM THIS DRAWING.

| SAFETY, HEALTH AND ENVIRONMENTAL INFORMATION | |
|--|--|
| In addition to the hazards/risks normally associated with the type of work detailed on this drawing, note the following: | |
| CONSTRUCTION | |
| NO ADDITIONAL INFORMATION | |
| MAINTENANCE/CLEANING | |
| NO ADDITIONAL INFORMATION | |
| DECOMMISSIONING/DEMOLITION | |
| NO ADDITIONAL INFORMATION | |
| It is assumed that all works will be carried out by a competent contractor working, where appropriate, to an approved method statement | |

2.0 01/10/2024 FOR INFORMATION GC
1.0 27/09/2024 FOR INFORMATION GC
Ver Date Description of Change Drawn By

Jacobs

1180 ESKDALE ROAD, WINNERSH, WOKINGHAM,
RG41 5TU, ENGLAND
TEL: +44(0)118 946 7000 FAX: +44(0)118 946 7001
WEBSITE: WWW.JACOBS.COM

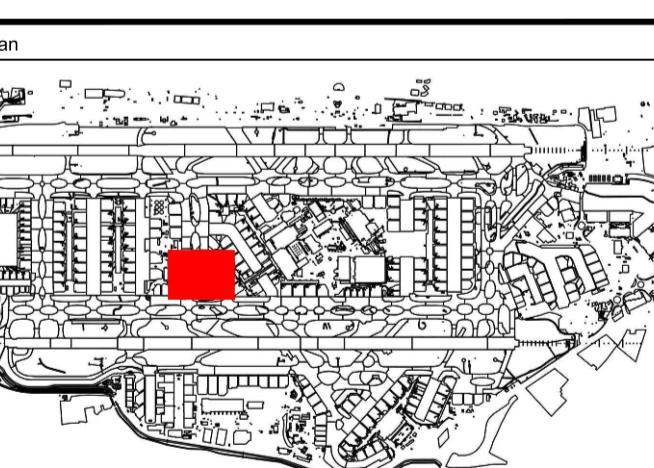

Heathrow

© Heathrow Airport Limited 2023 Scale: 1/1000 @ A1
Project Name Heathrow Project No.
GRASS AREA 20 STANDS PRJ-001853
Programme No. Originator Project No.
PRJ-001853 60HG0017

Title
GRASS AREA 20 STANDS
EXISTING AND PROPOSED LAYOUTS

Company Drawn By Chk/Approved Drawn Date Status
JACOBS G. Colwill A. Lane R. Hodges 01/10/2024 A2
Location-Level-Sub Series/System-Identifier Version
1S589-00-GA-192-000001 2.0