




- NOTES :
- Dimensions are not to be scaled from this drawing by contractors. The contractor is requested to check all dimensions before the work started.
 - Report any discrepancies to the client or architect before undertaking the work described in the drawings.
 - Dimensions are approximate site dimensions and are to be verified by the contractor on site before any fabrication/site works i.e foundations etc occur
 - Contractor is responsible for all temporary propping to existing structure

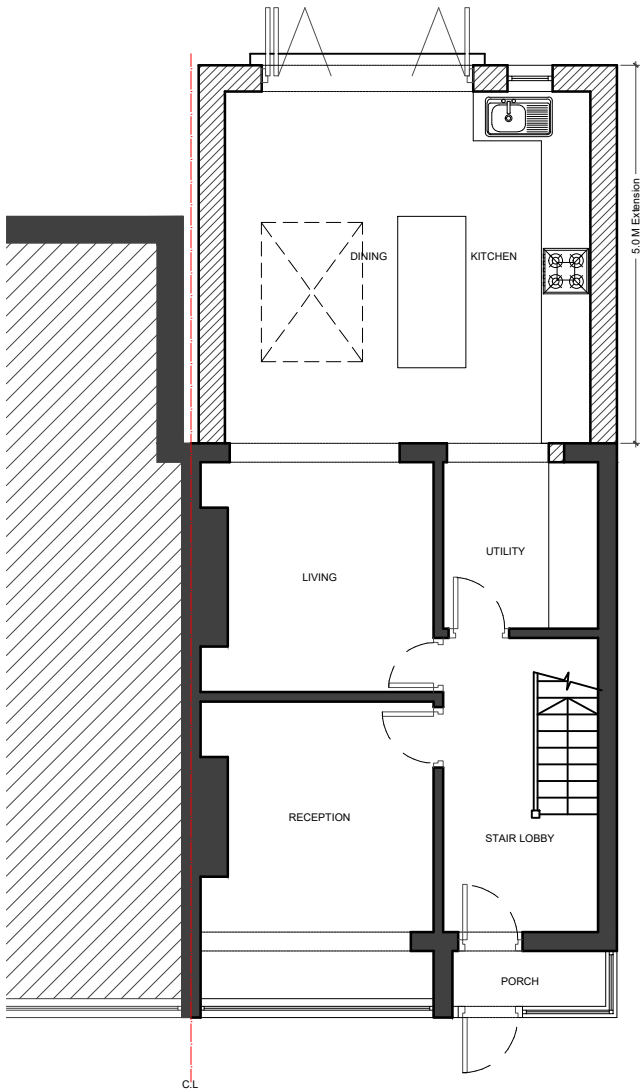


01 - GROUND FLOOR PLAN

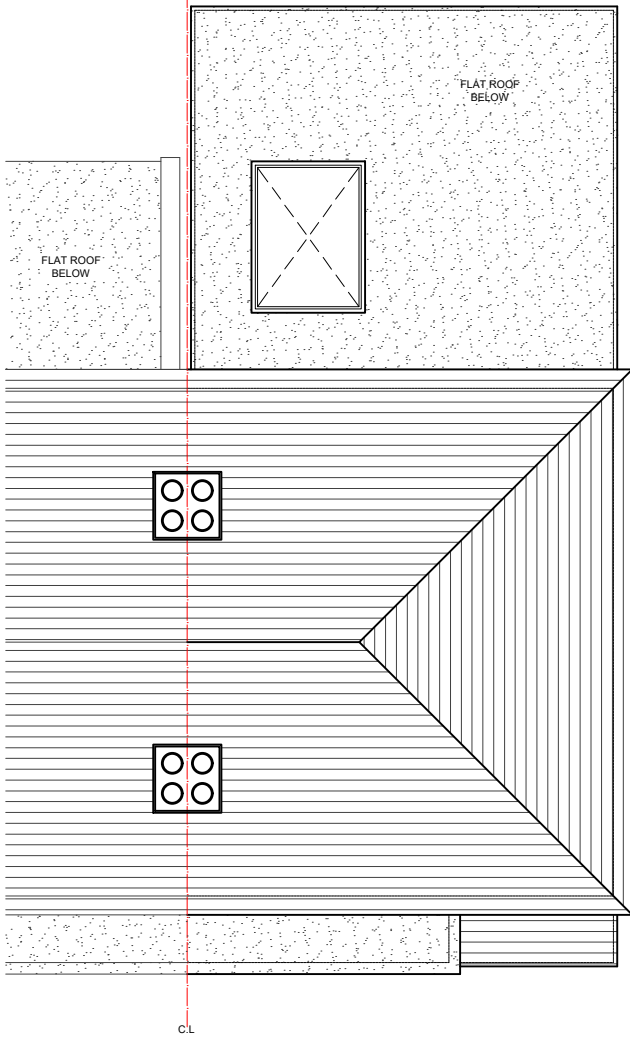


02 - ROOF PLAN

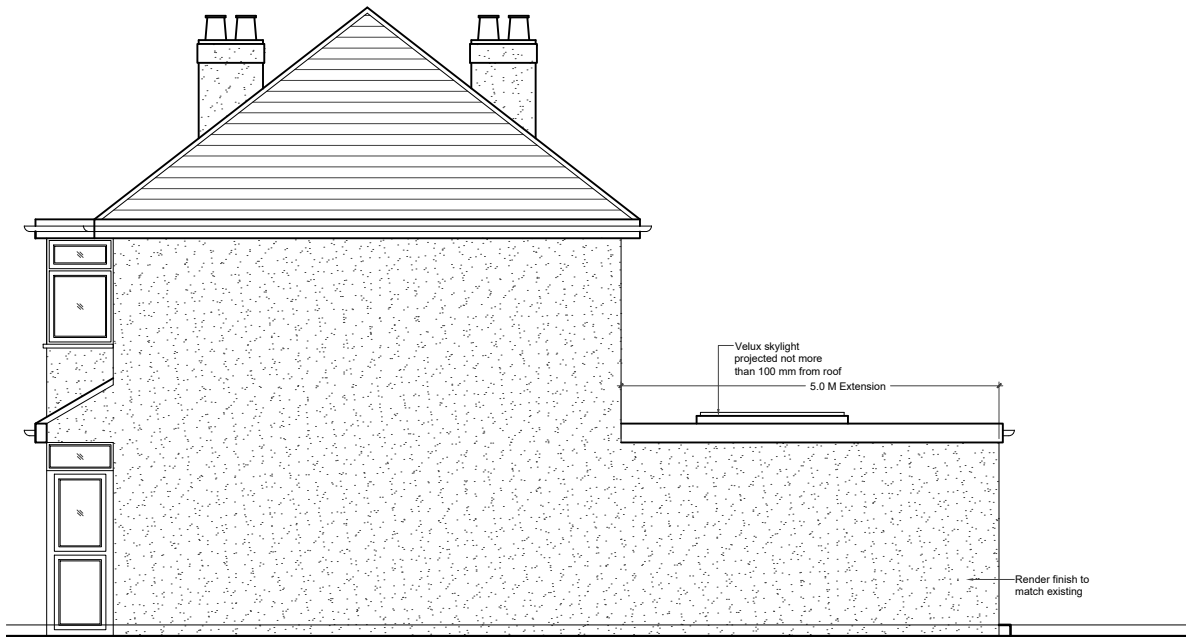

03 - SIDE ELEVATION

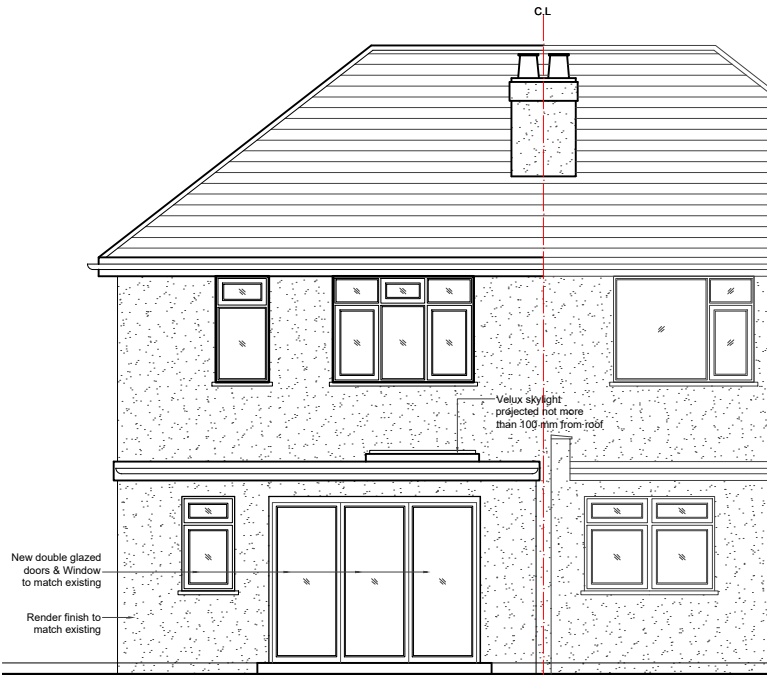

04 - REAR ELEVATION

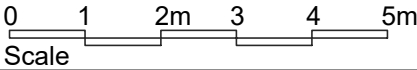

REVISIONS			
NO.	DESCRIPTION	DATE	BY

**HOUSE HOLDER
APPLICATION**

DESIGN ENDEAVOURS LTD
M: 07824773079, 07869580774
E: design.endeavour@gmail.com

Project	35 MIDHURST GARDENS UXBRIDGE LONDON, UB10 9DL		
Title	PROPOSED PLANS & ELEVATIONS		

LEGEND :

- EXISTING
PROPOSED
DEMOLISHED

Scale	Drawn	Approved	Date
1:100@A3	MZ		OCT-24
Job No.	Drawing No.	Rev.	
DE-1172/24	PH-35MG-03	A	