




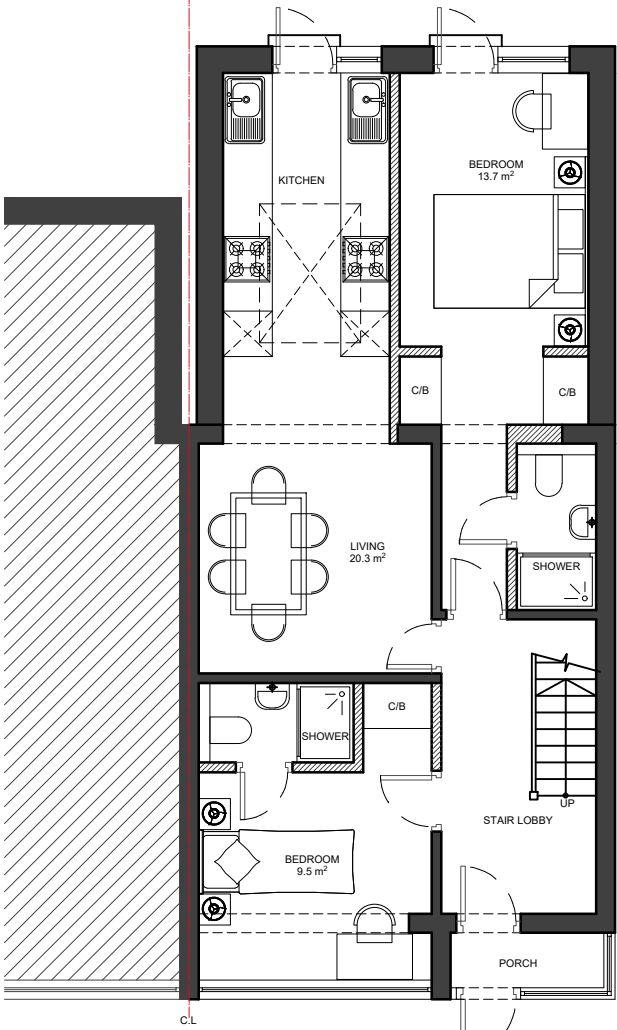


01 - GROUND FLOOR PLAN

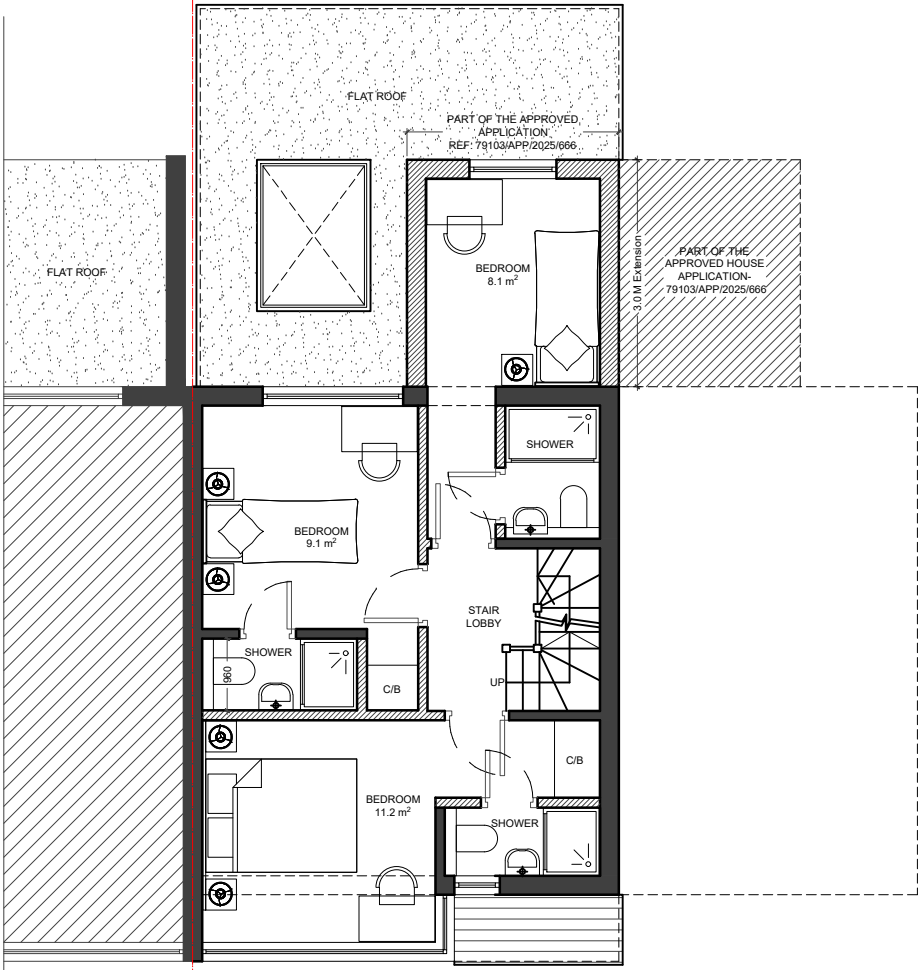

02 - FIRST FLOOR PLAN

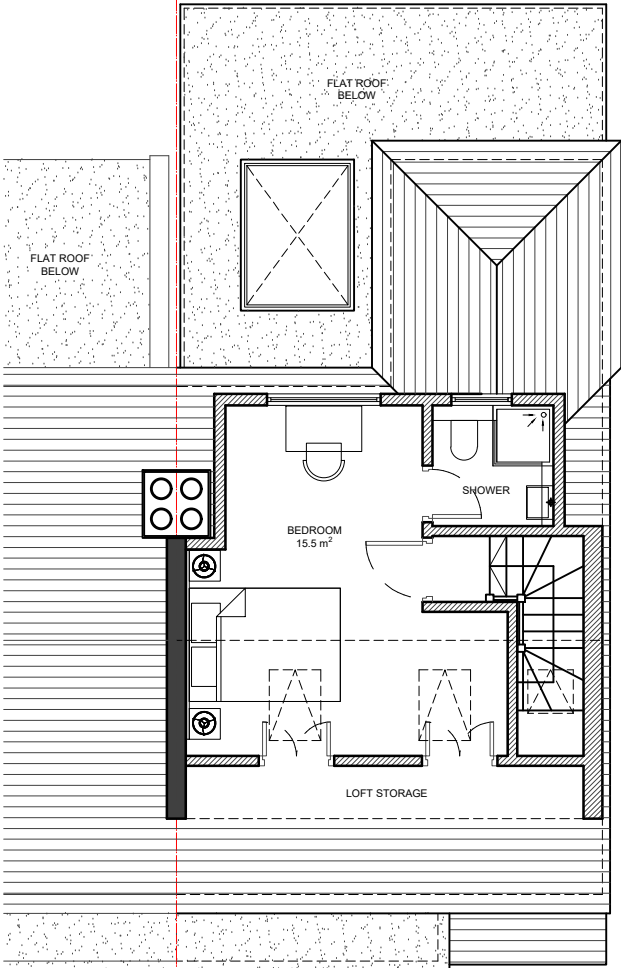


03 - LOFT FLOOR PLAN

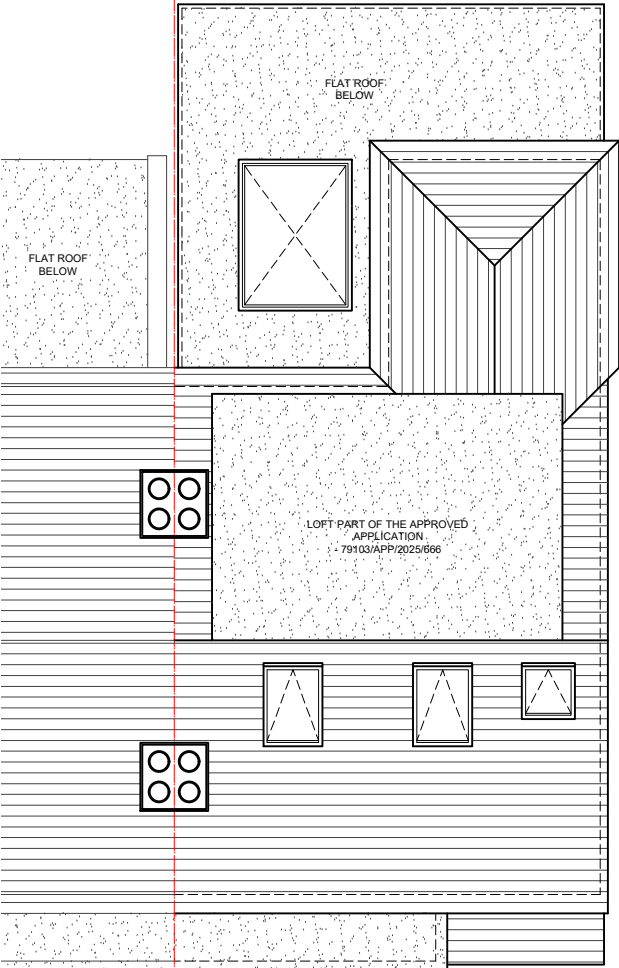

04 - ROOF PLAN

- NOTES :
- Dimensions are not to be scaled from this drawing by contractors. The contractor is requested to check all dimensions before the work started.
 - Report any discrepancies to the client or architect before undertaking the work described in the drawings.
 - Dimensions are approximate site dimensions and are to be verified by the contractor on site before any fabrication/site works i.e foundations etc occur
 - Contractor is responsible for all temporary propping to existing structure

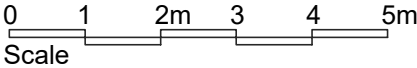

REVISIONS			
NO.	DESCRIPTION	DATE	BY

FULL PLANNING APPLICATION

DESIGN ENDEAVOURS LTD
M: 07824773079, 07869580774
E: design.endeavour@gmail.com

Project	35 MIDHURST GARDENS UXBRIDGE LONDON, UB10 9DL		
Title	PROPOSED PLANS		
Scale	1:100@A3	Drawn	TA
Job No.	DE-1172/25	Approved	NOV-25
		Rev.	-

LEGEND :

- EXISTING
- PROPOSED
- DEMOLISHED