


FLOOR AREAS

PLOT 1		
GROUND FLOOR		67 SQM
FIRST FLOOR		53 SQM
TOTAL		120 SQM
BUILT IN STORAGE		5 SQM

PLOT 2		
GROUND FLOOR		53 SQM
FIRST FLOOR		53 SQM
TOTAL		106 SQM
BUILT IN STORAGE		5 SQM

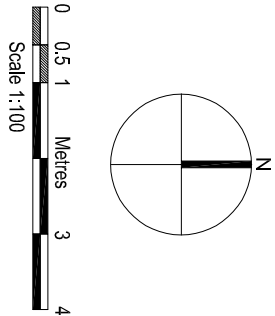

TREES	OCT 2024	8
BATHROOM WINDOW	SEPT 2024	A
AMENDMENTS	DATE	REV.

Drawings, areas and levels where given are only approximate and subject to site survey.
All dimensions are to be checked on site. Final dimensions may vary from those shown on the drawings due to site conditions and any discrepancies or variations are to be agreed by the architect before the building work commences. The architect is not responsible for the accuracy of the drawings.



bernard murray design
chartered architect

WWW.BMURRAYDESIGN.CO.UK
13 MERRYFIELDS, UXBRIDGE, MIDDLESEX UB82BT
TEL: 07888 477714 EMAIL: BMURRAYDESIGN@BMURRAYDESIGN.CO.UK

PROJECT
CRANFORD LANE PLOT
HARLINGTON
UB3 5DG

CLIENT
SANJAI KOHLI

DRAWING
PROPOSED FIRST FLOOR PLAN

SCALE	1:100 @ A3	DRAWING NUMBER	REV.
DATE	AUG 2024	1158-6	B
DRAWN	BM		