


Advanced Damp

Floorplan

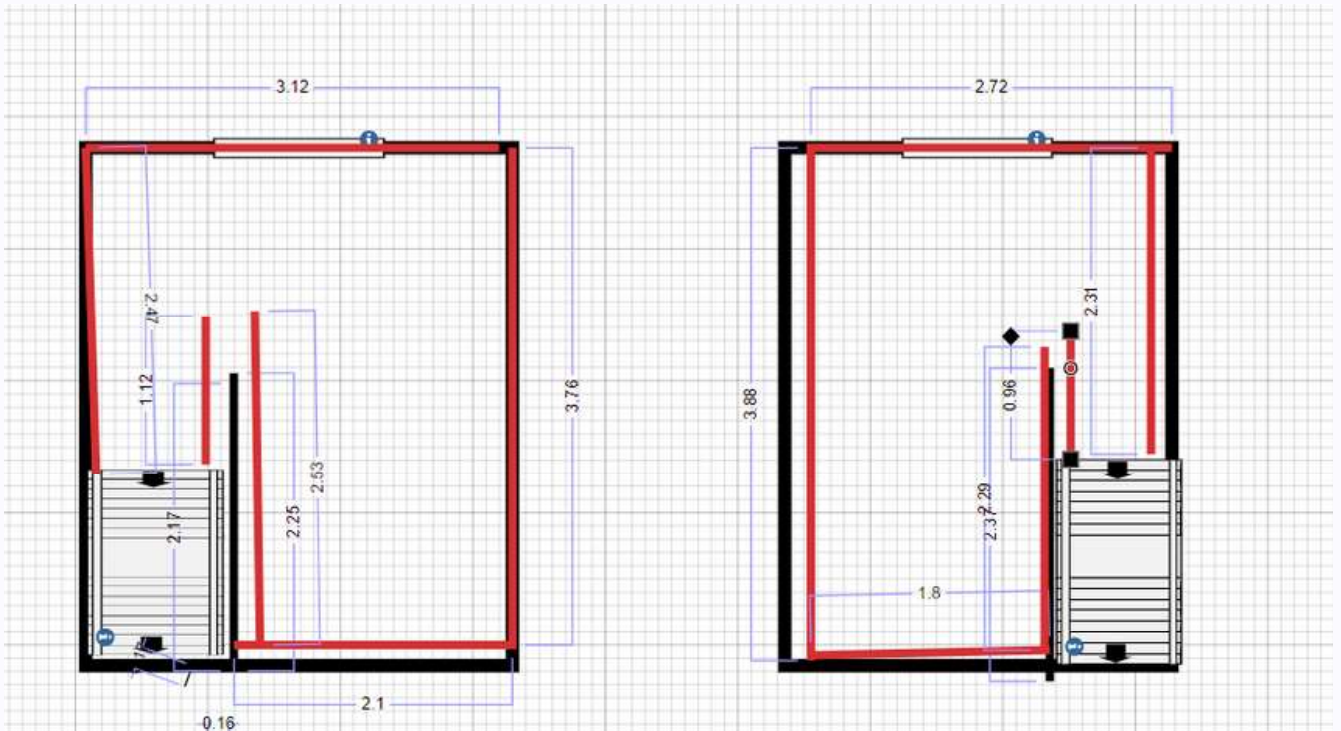

Tanking damp works

