


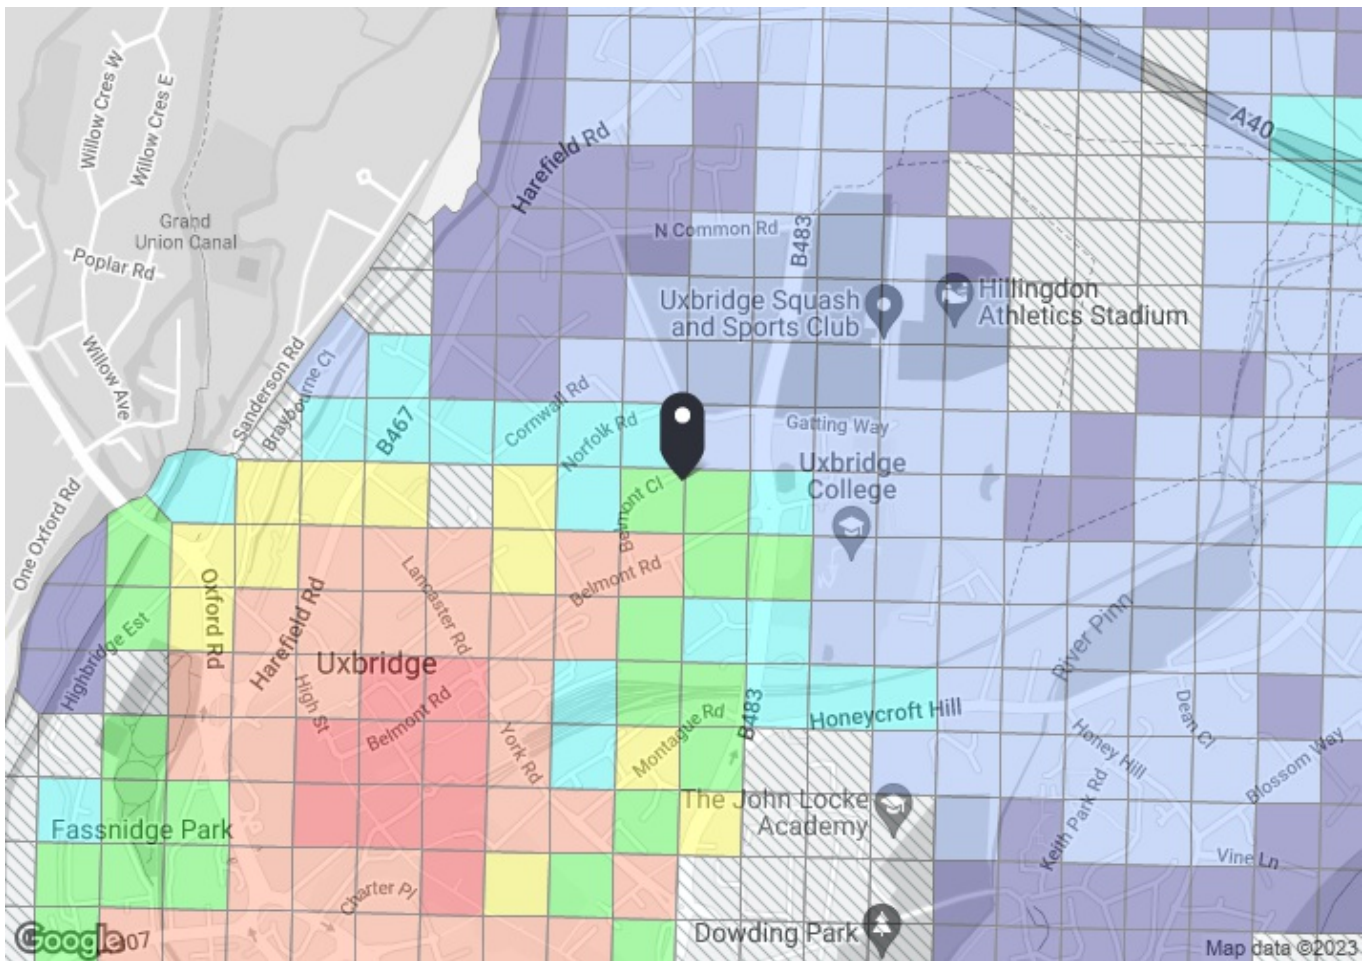


PTAL output for Base Year 3

20 Belmont Cl
20 Belmont Cl, Uxbridge UB8 1RF, UK
Easting: 505993, Northing: 184670

Grid Cell: 101771

Report generated: 25/04/2023

Map key - PTAL

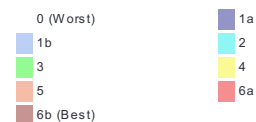

Map layers

 PTAL (cell size: 100m)

Calculation Parameters

Day of Week	M-F
Time Period	AM Peak
Walk Speed	4.8 kph
Bus Node Max. Walk Access Time (mins)	8
Bus Reliability Factor	2.0
LU Station Max. Walk Access Time (mins)	12
LU Reliability Factor	0.75
National Rail Station Max. Walk Access Time (mins)	12
National Rail Reliability Factor	0.75

Calculation data

Mode	Stop	Route	Distance (metres)	Frequency(vph)	Walk Time (mins)	SWT (mins)	TAT (mins)	EDF	Weight	AI
Bus	YORK ROAD	A10	581.13	4	7.26	9.5	16.76	1.79	0.5	0.89
Bus	YORK ROAD	607	581.13	6	7.26	7	14.26	2.1	0.5	1.05
Bus	BELMONT ROAD PARK ROAD	U2	309.65	6	3.87	7	10.87	2.76	1	2.76
Bus	BELMONT ROAD PARK ROAD	U1	309.65	4	3.87	9.5	13.37	2.24	0.5	1.12
LUL	Uxbridge	'Uxbridge-AldSlow'	757.9	5.33	9.47	6.38	15.85	1.89	1	1.89
LUL	Uxbridge	'BkStr-UxbridgeSFast'	757.9	2.33	9.47	13.63	23.1	1.3	0.5	0.65
LUL	Uxbridge	'Uxbridge-BStreetSl'	757.9	3.67	9.47	8.92	18.4	1.63	0.5	0.82
LUL	Uxbridge	'HarrowHill-Uxbridge'	757.9	0.67	9.47	45.53	55	0.55	0.5	0.27
LUL	Uxbridge	'Uxbridge-Cockfosters'	757.9	3.67	9.47	8.92	18.4	1.63	0.5	0.82
LUL	Uxbridge	'AnnosGrove-Uxbridge'	757.9	1	9.47	30.75	40.22	0.75	0.5	0.37
LUL	Uxbridge	'Oakwood-Uxbridge'	757.9	0.33	9.47	91.66	101.13	0.3	0.5	0.15
Total Grid Cell AI:										10.8