
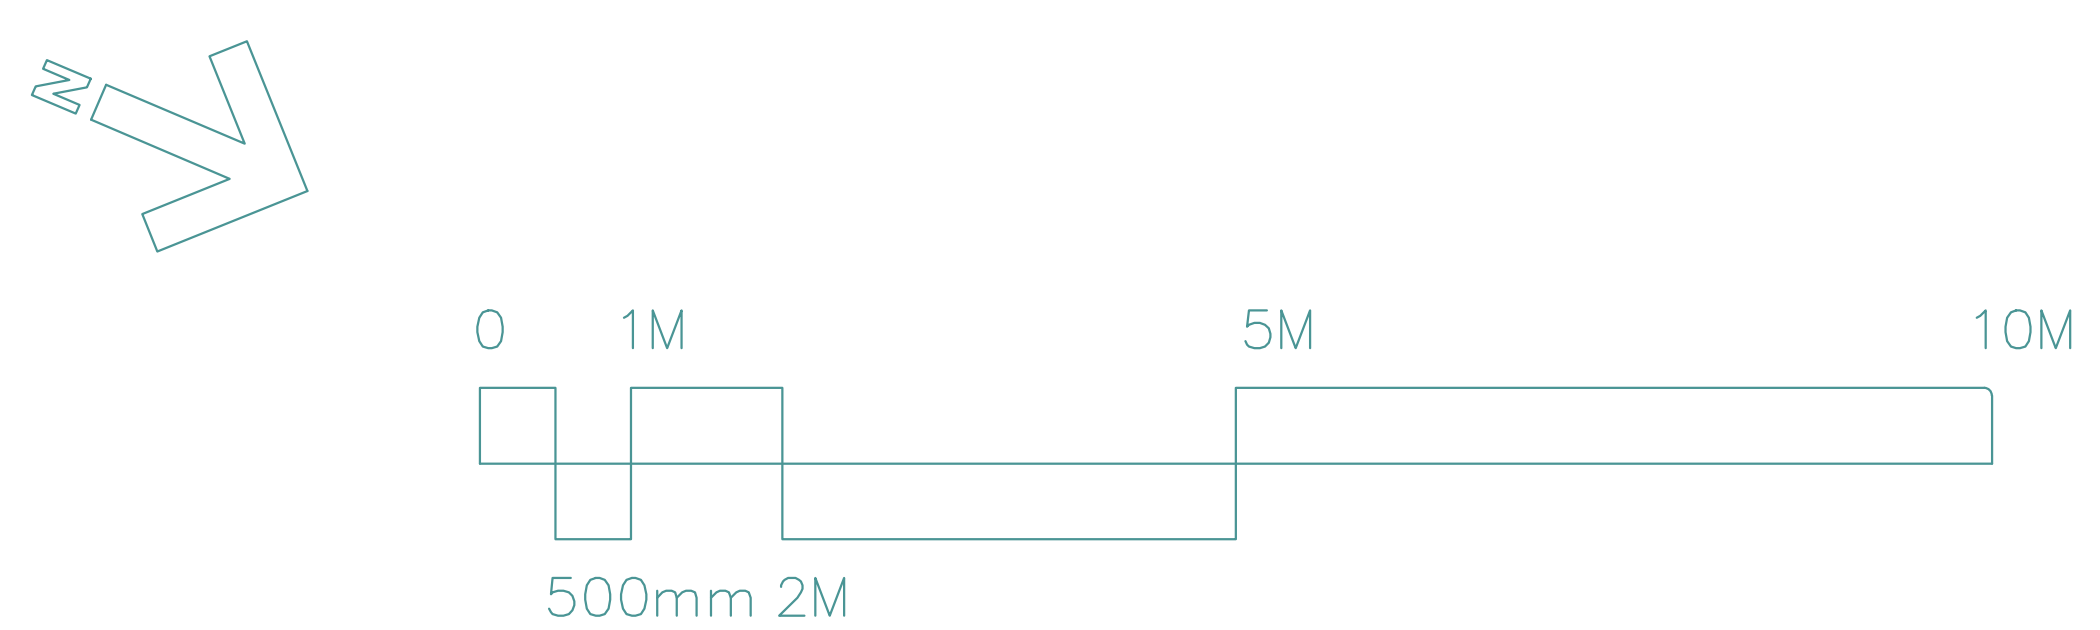


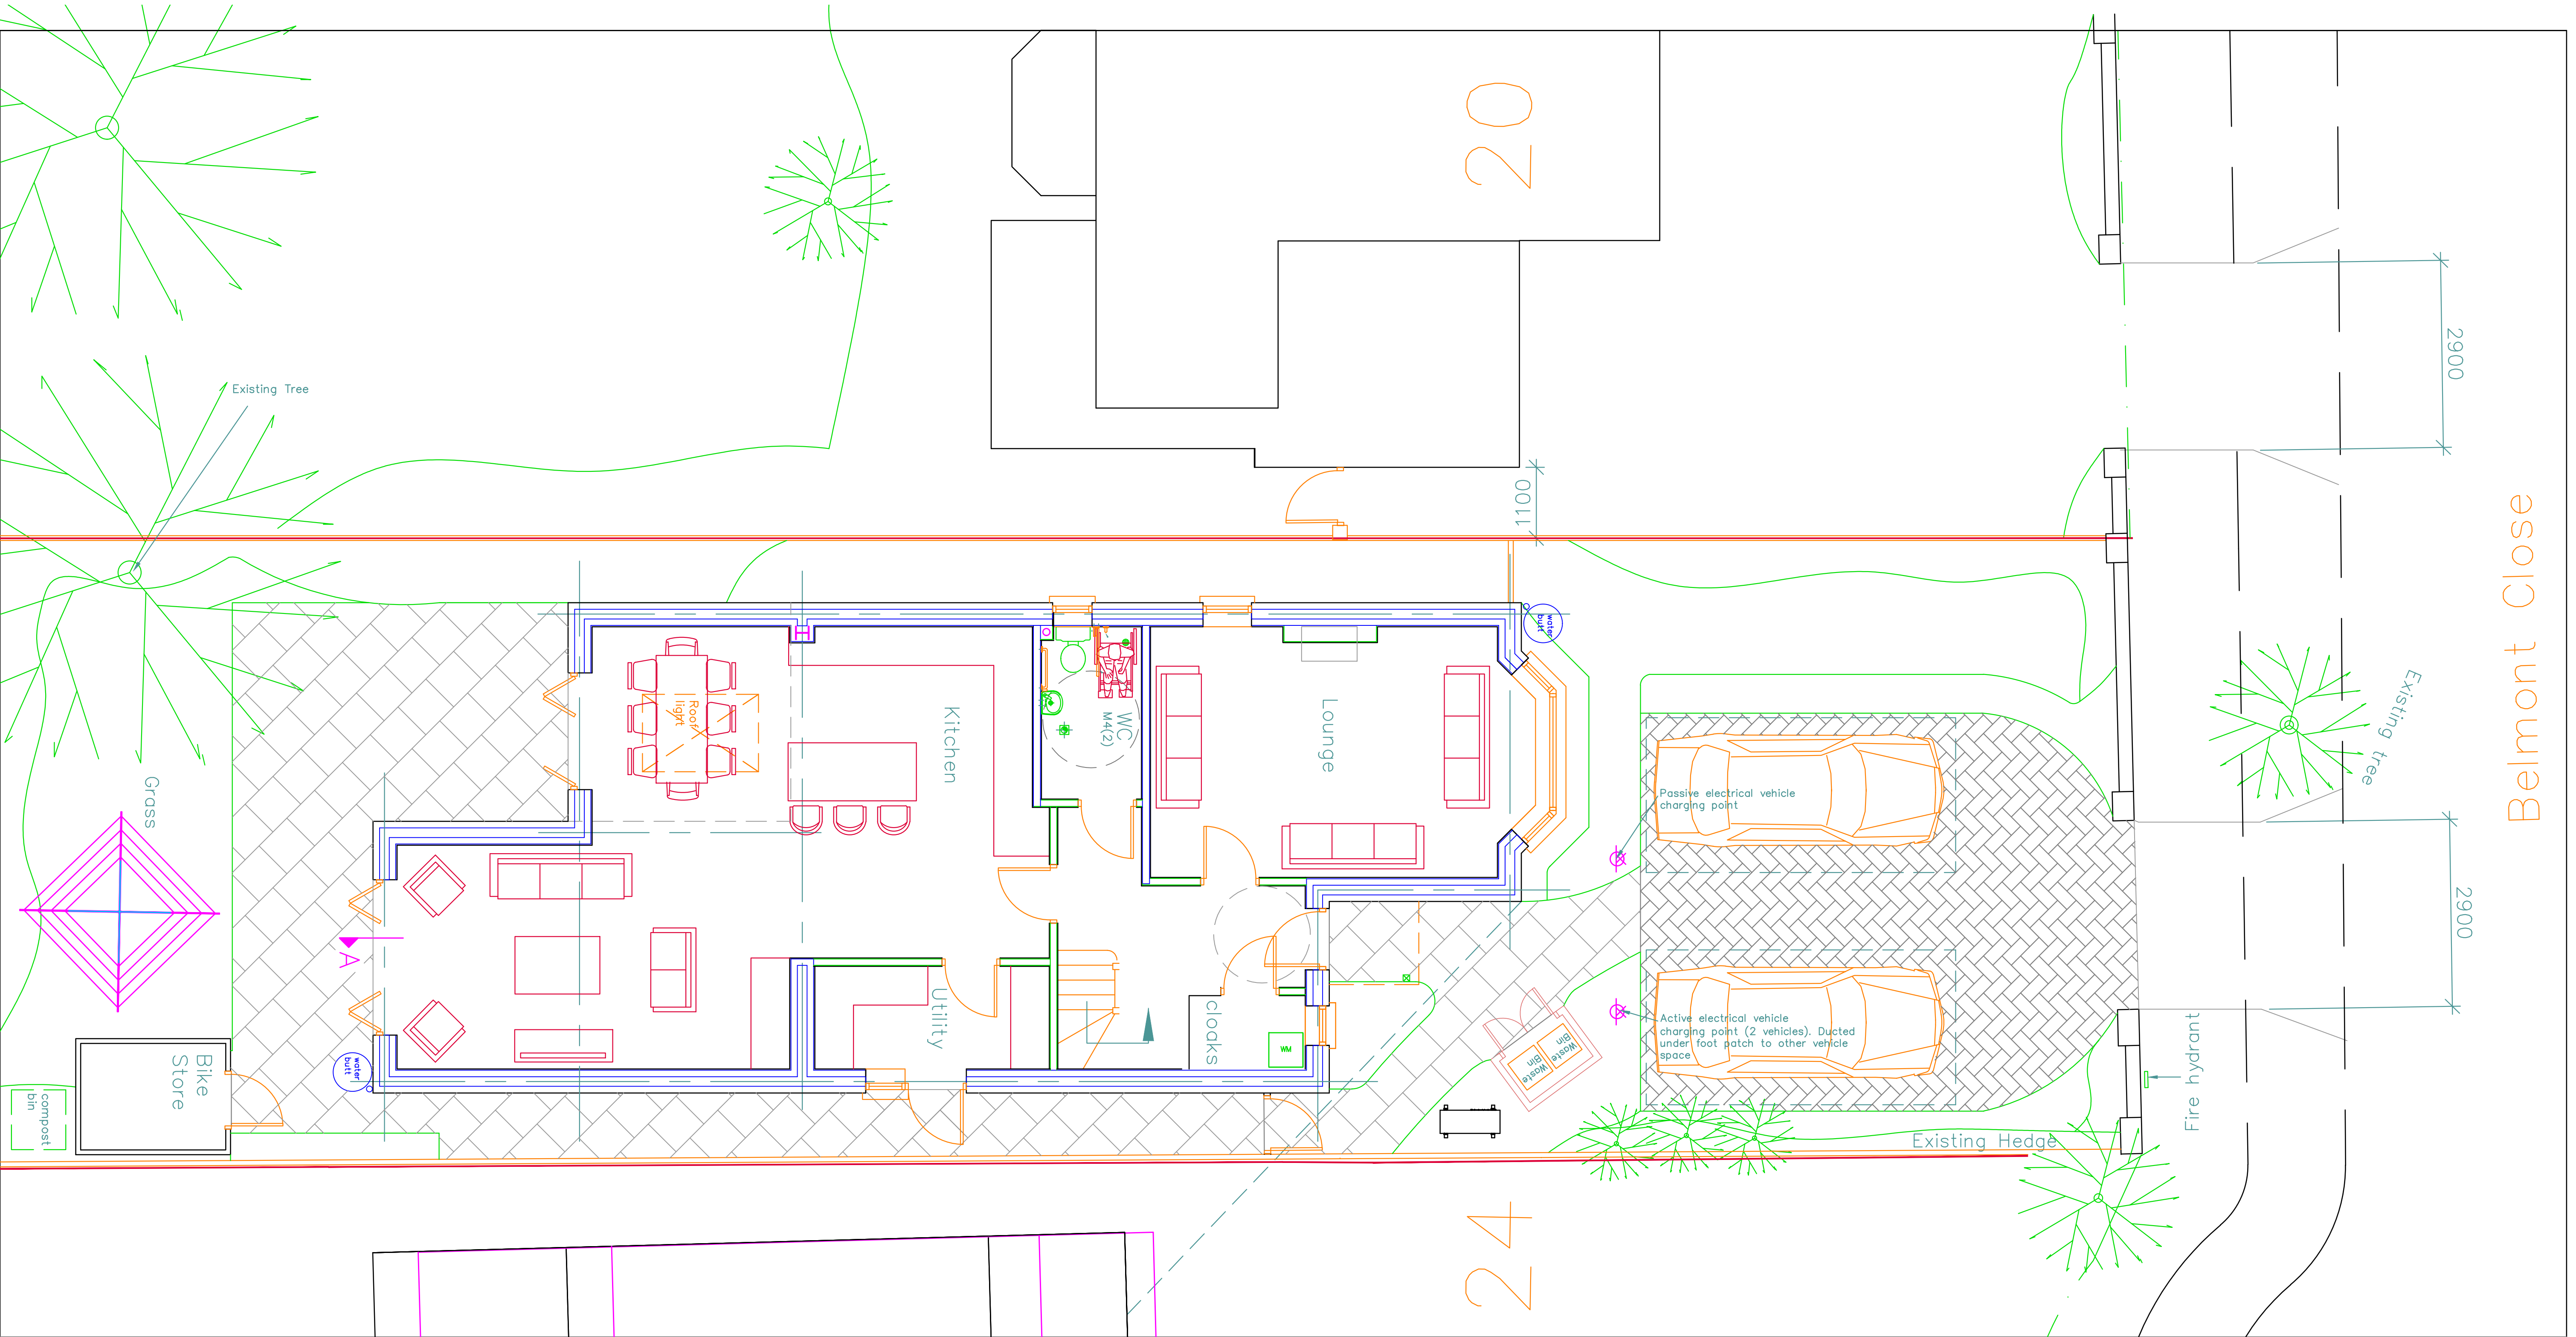

1. Do not scale from this drawing.
2. All dimensions to be checked on site before ordering materials or commencing work.
3. In case of discrepancies in drawings, calculations or details refer to TOWERS ASSOCIATES, for clarification: Unilateral decisions by contractors will not be accepted.
4. For any information not covered by these drawings refer to TOWERS ASSOCIATES, for clarification: Unilateral decisions by contractors will not be accepted.
5. The contractor must ensure that work is being carried out to the latest revisions of all the working drawings.
6. It is the contractors responsibility to inform the local authority before work commences on site, and at all prescribed stages of work. All to the District Surveyors satisfaction.
7. If work commences on site before full plans approval has been given, TOWERS ASSOCIATES accept no responsibility for any additional work or materials that the District Surveyor may require.
8. This drawing and all copies produced there from remain the copyright and property of TOWERS ASSOCIATES. It may only be reproduced by TOWERS ASSOCIATES and all copies must be returned to TOWERS ASSOCIATES if demanded.

C	AUG 2024	SIDE WINDOW & DOOR LOCATION AMENDED
B	MARCH 2024	JOB NUMBER CHANGED
A	JULY	REQUESTED EV POINT NOTE ADDED
REV.	DATE	DESCRIPTION
JOB		
Land beside 20 Belmont Close, Uxbridge. UB8 1RF.		
TITLE		
Proposed Hard Landscaping layout		
DRG. No. 3309-LS-02 REV. C		
SCALE 1: 50		© Copyright 2023
		DRN. BY JV
		DATE Apr. 23
		CHECKED PDN
		DATE Apr. 23
TOWERS ASSOCIATES LTD		
Harefield Oil Terminal, Harvil Rd, Harefield, MIDDXX. UB9 6JL.		
TEL. 01895 812822		
WEB. www.towers-associates.com		