


- KEY**
- Existing tree to be retained
 - Other existing vegetation retained
 - Existing tree to be removed
 - Other existing vegetation removed
 - Existing building
 - Paved surface
 - Specialist tree pits with permeable surface
 - Proposed native tree
 - Proposed species rich shade-tolerant grass
 - Proposed green roof to be confirmed by Engineer
 - Proposed native thicket planting
 - Proposed semi-ornamental shrub / mixed planting
 - Proposed hedge planting
 - Vertical greening, 2.5m high. Self-clinging climbers on gabion wall.

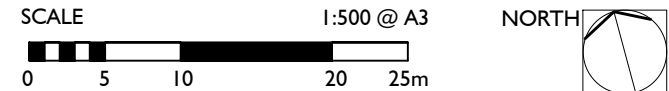

rev	description	date	by	chk
G	Layout changes	2026-02-03	SP	ES
F	Layout changes	2026-01-07	SP	ES
E	Layout changes	2024-09-17	TW	CB
D	Change to graphics	2024-09-12	AP	CB
C	Change to park layout and landscape	2024-09-11	AP	CB
B	Change to car park layout	2024-09-03	SP	ES
A	Additional trees/planting	2024-08-30	SP	ES
-	First draft	2024-08-15	SP	ES

project
PI LONDON UXBRIDGE

client
WHITBREAD GROUP PLC

drawing title
MASTERPLAN

drawing number	revision	status	scale
1207-MP-01	G	PLANNING	1:500@A3

GENERAL NOTES:
This drawing is to be read in conjunction with all other relevant disciplines drawings, schedules, specifications and supporting information. Any discrepancies are to be reported to Indigo Landscape Architects Limited and resolution sought prior to proceeding. This drawing is subject to copyright.