




LOCATION PLAN.



SCALE BAR 1 : 1250. @ A4



SCALE BAR 1 : 500. @ A4

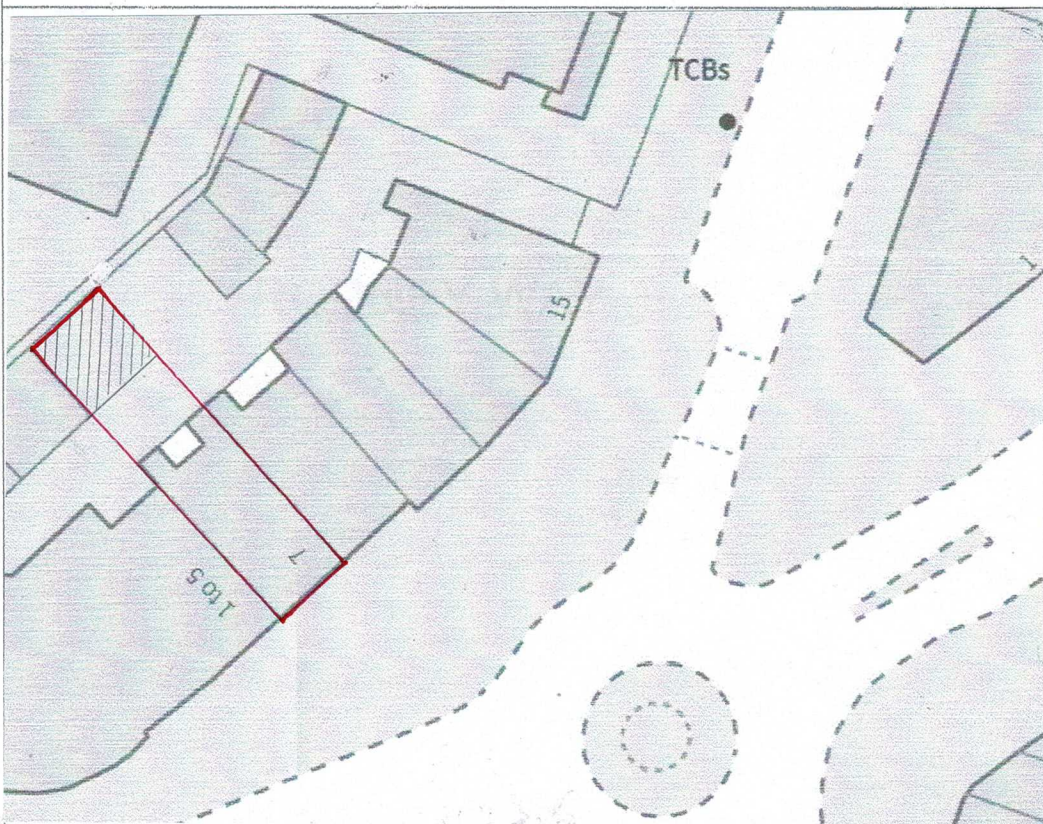

SITE PLAN.