




PROPOSED OTHER SIDE ELEVATION

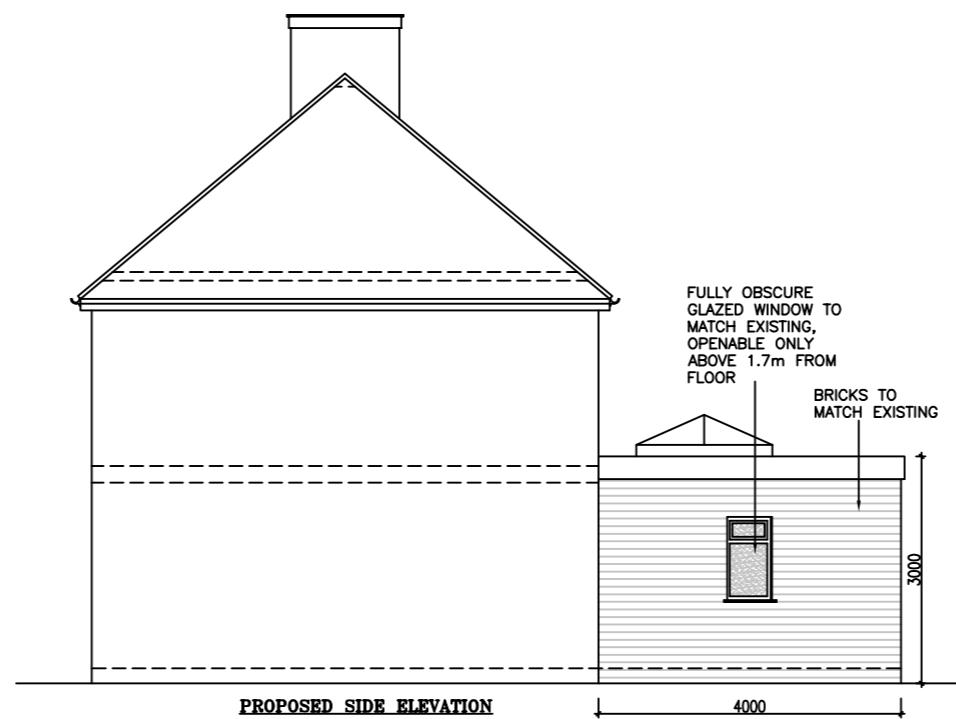


PROPOSED SIDE ELEVATION

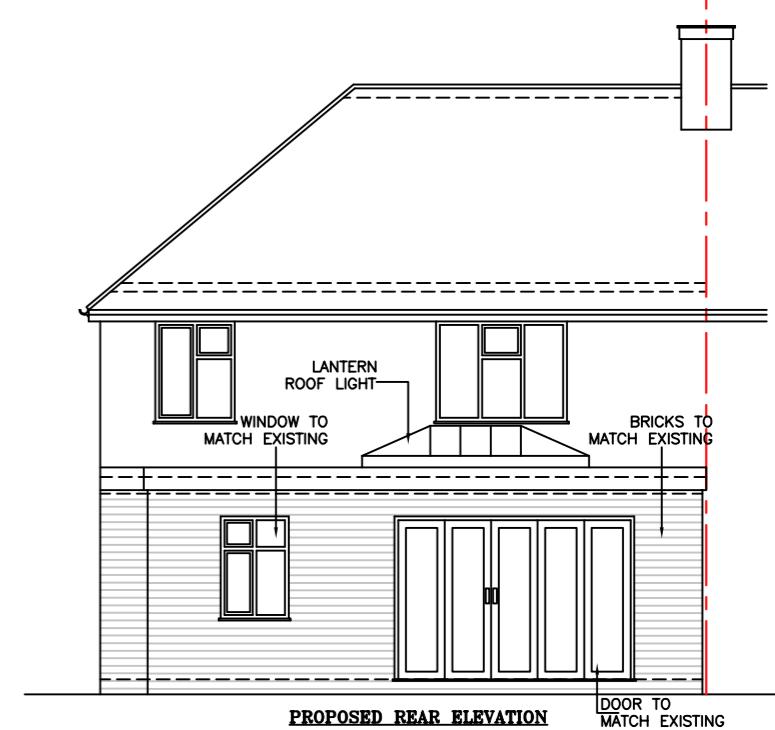

PROPOSED REAR ELEVATION

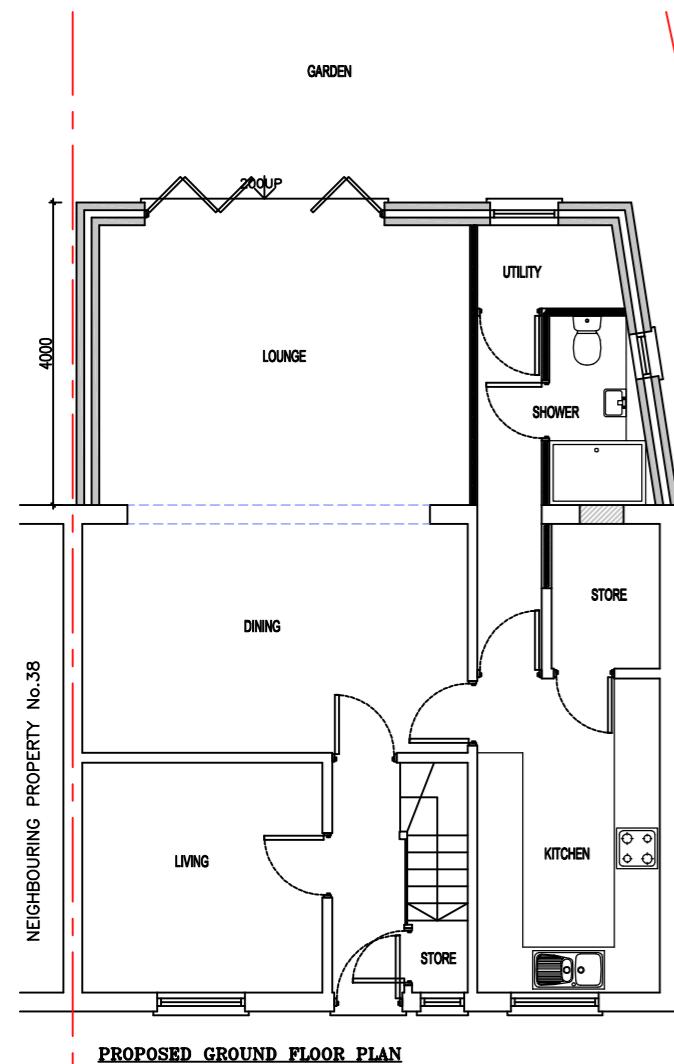

PROPOSED GROUND FLOOR PLAN

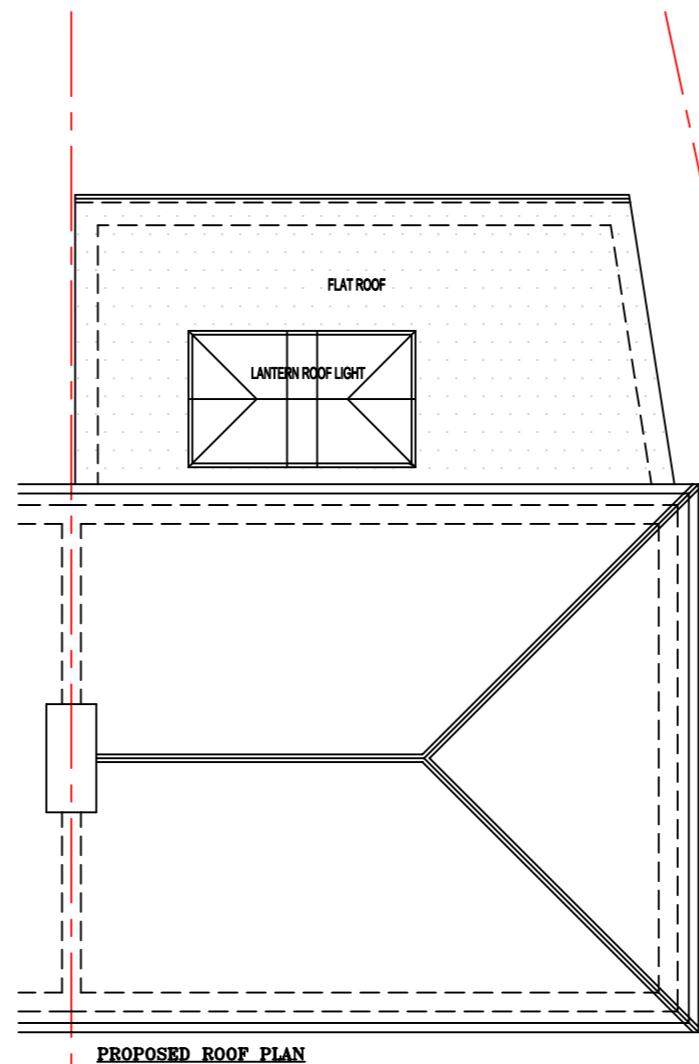

PROPOSED ROOF PLAN

NOTES	
<p>- The Copy right of this drawing is the property of IDEAL DESIGN Ltd. and must not be copied otherwise reproduced without written consent.</p>	
<p>- The contractor is responsible for checking dimensions, tolerances and references. Any discrepancy to be verified with the Architect before proceeding with the works.</p>	
<p>- Figured dimensions to be worked to in all cases.</p>	



DEMOLITION

		project
36 CENTRAL AVENUE HAYES UB3 2BY		
drawing		
PROPOSED FLOOR PLANS & ELEVATIONS		
client		
Mr. V MISTRY		
drawing no		rev
36CA(02)		B
drawn		HS
scale @ A3 1:100		date 07/11/2024
 <b>IDEAL DESIGN LTD.</b> 43 Upton Lane, London E7 9PA M-07782270940 Email: <a href="mailto:hitesh@idealdesignltd.com">hitesh@idealdesignltd.com</a> Website: <a href="http://www.idealdesignltd.com">www.idealdesignltd.com</a>		