




SCALE BAR 1:500

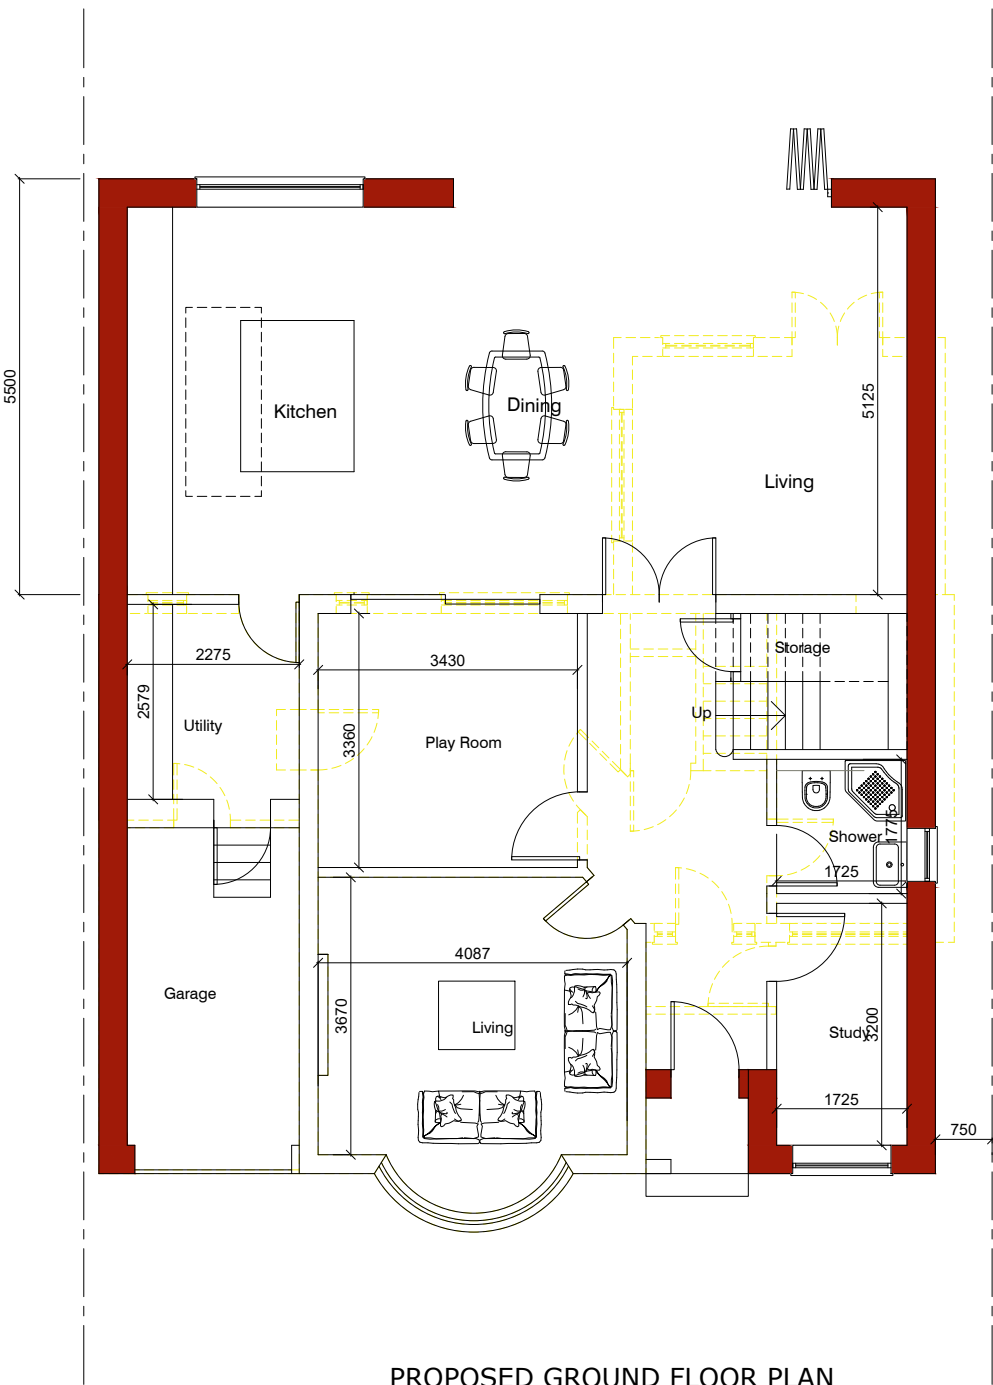


SCALE BAR 1:1250

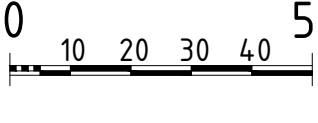


PROPOSED GROUND FLOOR PLAN
1:100

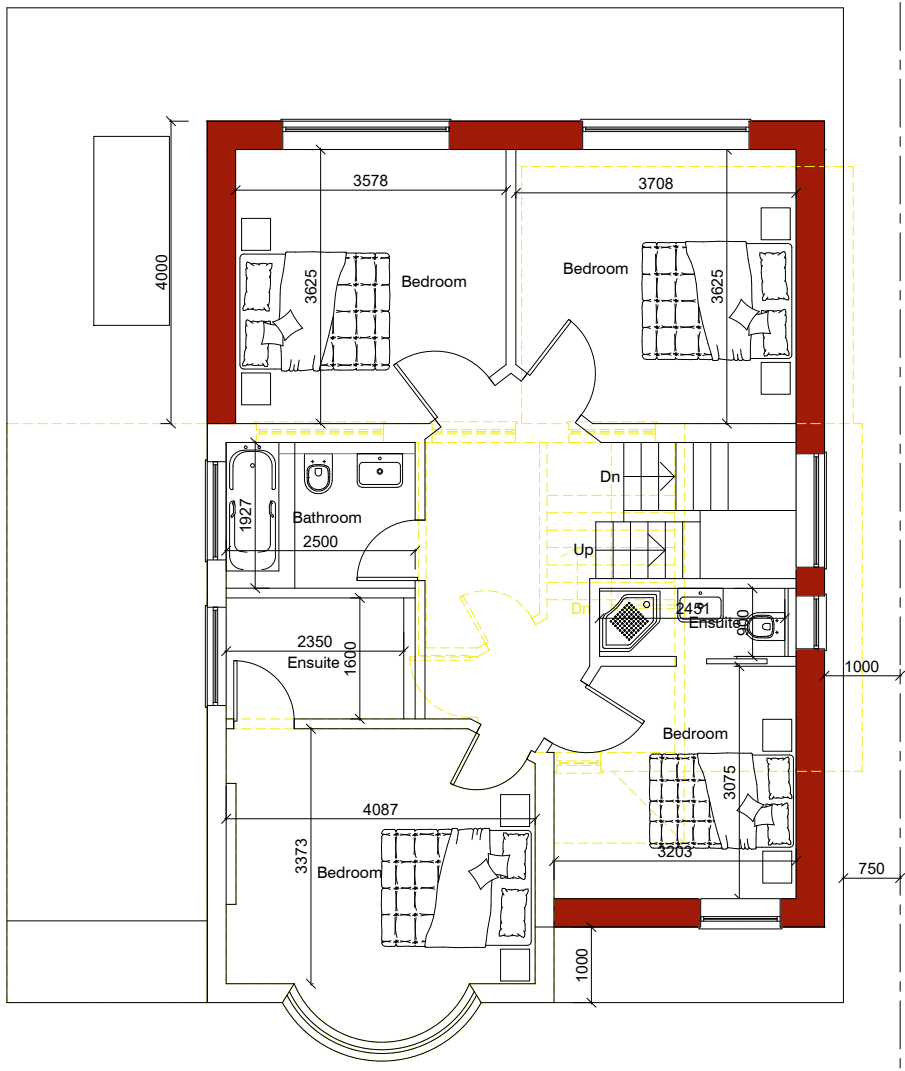


PROPOSED FIRST FLOOR PLAN
1:100

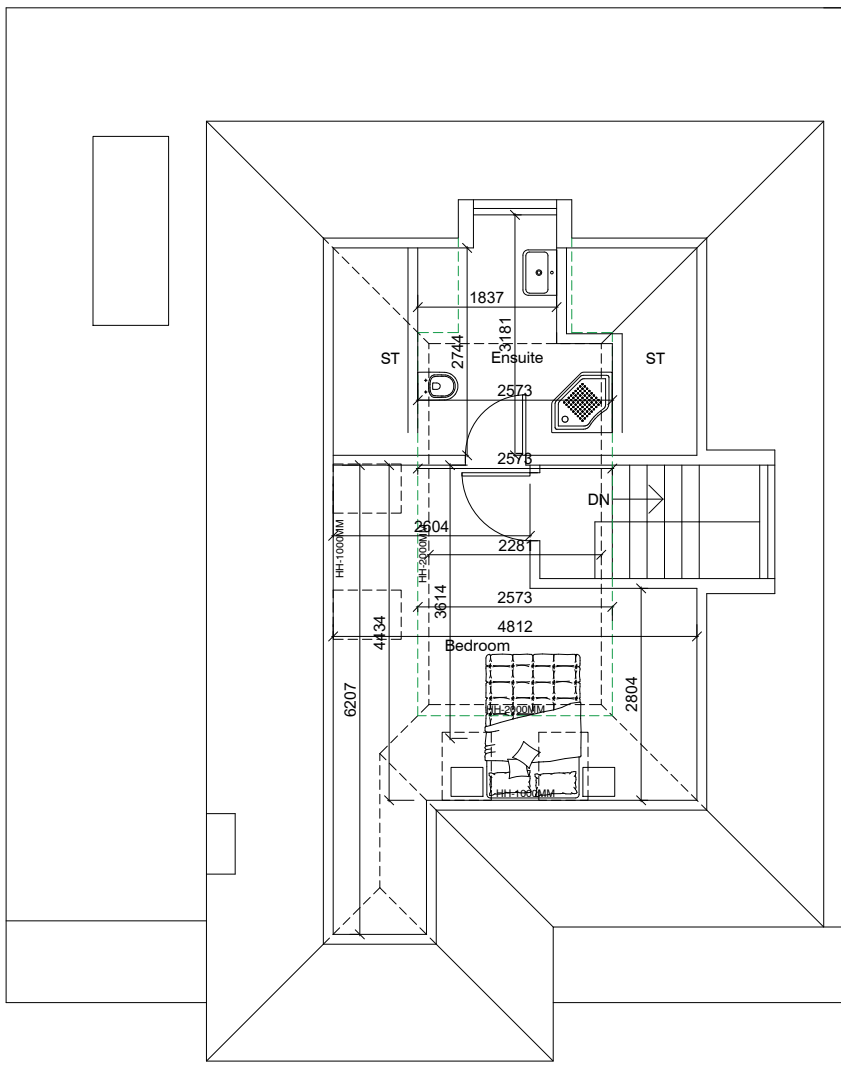

PROPOSED LOFT PLAN
1:100

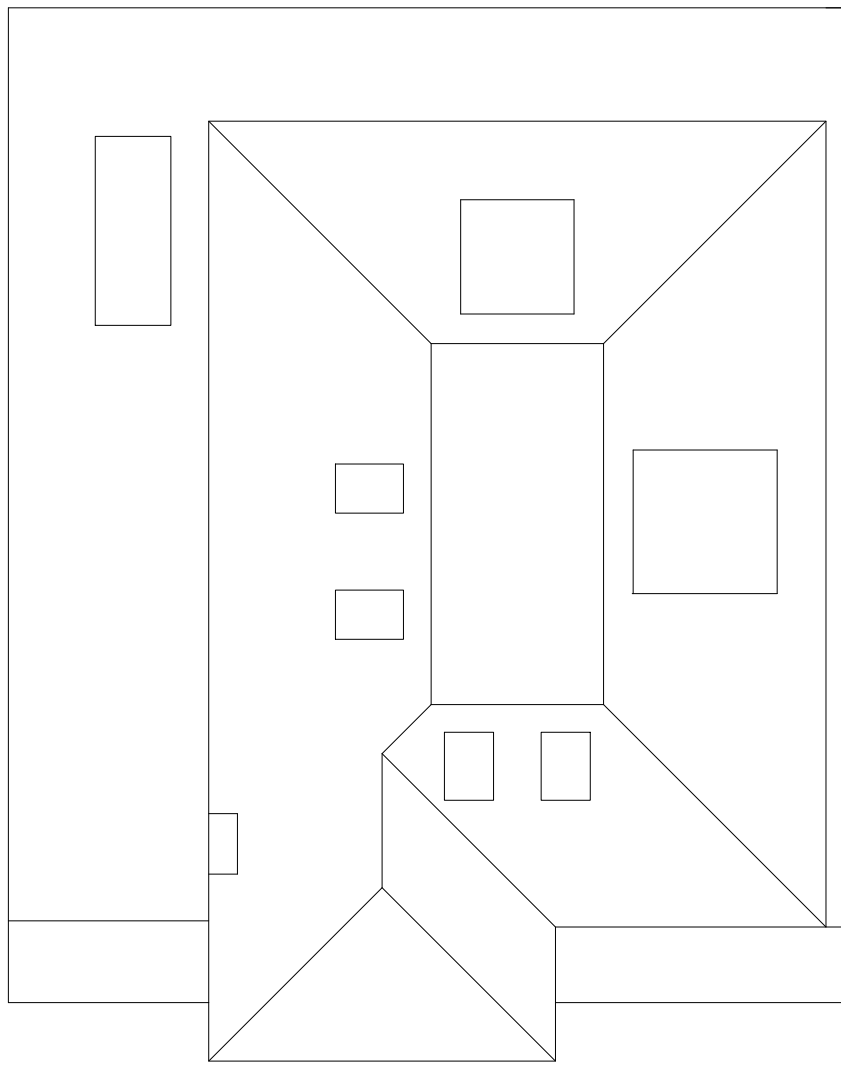

PROPOSED ROOF PLAN
1:100

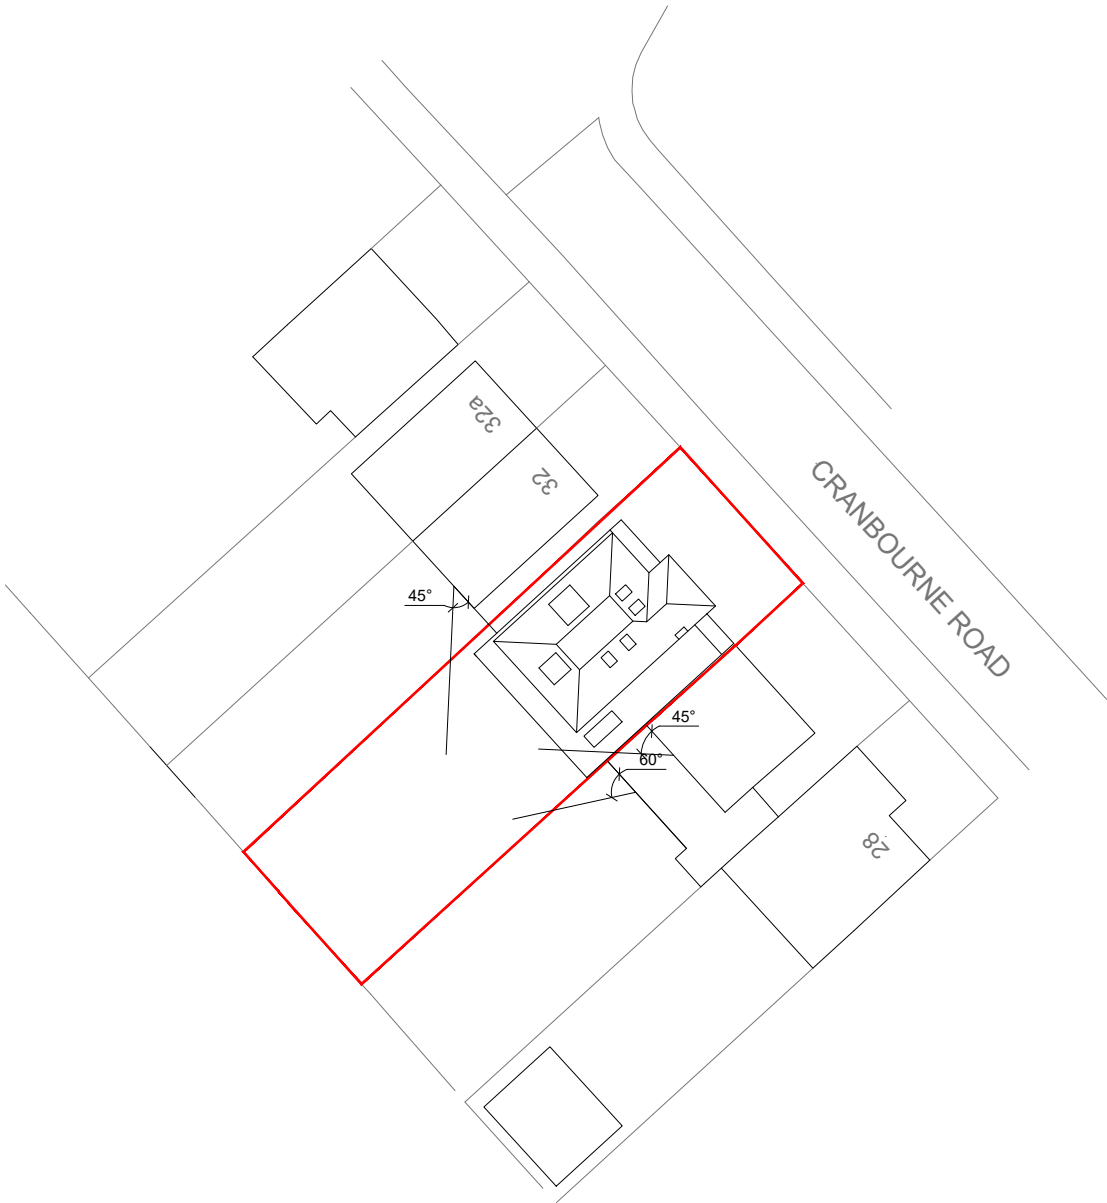

SITE PLAN
1:500



PROPOSED FRONT ELEVATION
1:100



PROPOSED SIDE ELEVATION
1:100




PROPOSED REAR ELEVATION
1:100



PROPOSED SIDE ELEVATION
1:100

SCALE BAR 1:100

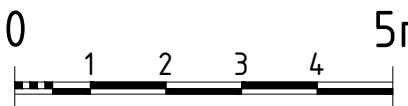

Consilio
DESIGN • PLANNING • ARCHITECTURE

RTPI
Chartered Town Planner

DISCLAIMER:
THESE ARE THE PLANNING DRAWINGS
AND SHOULD NOT BE USED FOR
STRUCTURAL CALCULATIONS OR ANY
ENGINEERING PURPOSE.

2L, Argyle House, 76 Joel Street
Northwood HA6 1LL

TEL:
01494932288
02039580151

EMAIL:
info@consiliotownplanning.co.uk

IMPORTANT NOTE:ALL

1. ALL GUTTERS, FOUNDATIONS AND DOWN PIPES TO REMAIN WITHIN THE BOUNDARY LINES OF THE SUBJECT PROPERTY.
2. ALL PLANS ARE SUBJECT TO FULL PLANS APPROVAL BY BUILDING CONTROL, NOT BUILDING NOTICE.

REVISION

A

DESCRIPTION

SIDE DORMER AMENDED

DATE

12/05/26

DESCRIPTION:

PART DOUBLE/SINGLE STOREY
SIDE EXTENSION AND DOUBLE
STOREY REAR EXTENSION

CLIENT / JOB ADDRESS:

MR&MRS AJESH PATEL
30 CRANBOURNE ROAD
NORTHWOOD
HA6 1JY

DRAWING TITLE PLANNING APPLICATION

SCALE	1:100, 1:500	@ A1	STATUS	PA
DATE	19/02/2026		CHECKED	HM
JOB.NO.	30-24-01		DRAWN	SG
DWG.NO.	PA-02		REVISION	A

THIS DRAWING IS SUBJECT TO COPYRIGHT DO NOT REPRODUCE THIS DRAWING WITHOUT PRIOR PERMISSION FROM CONSILIO