

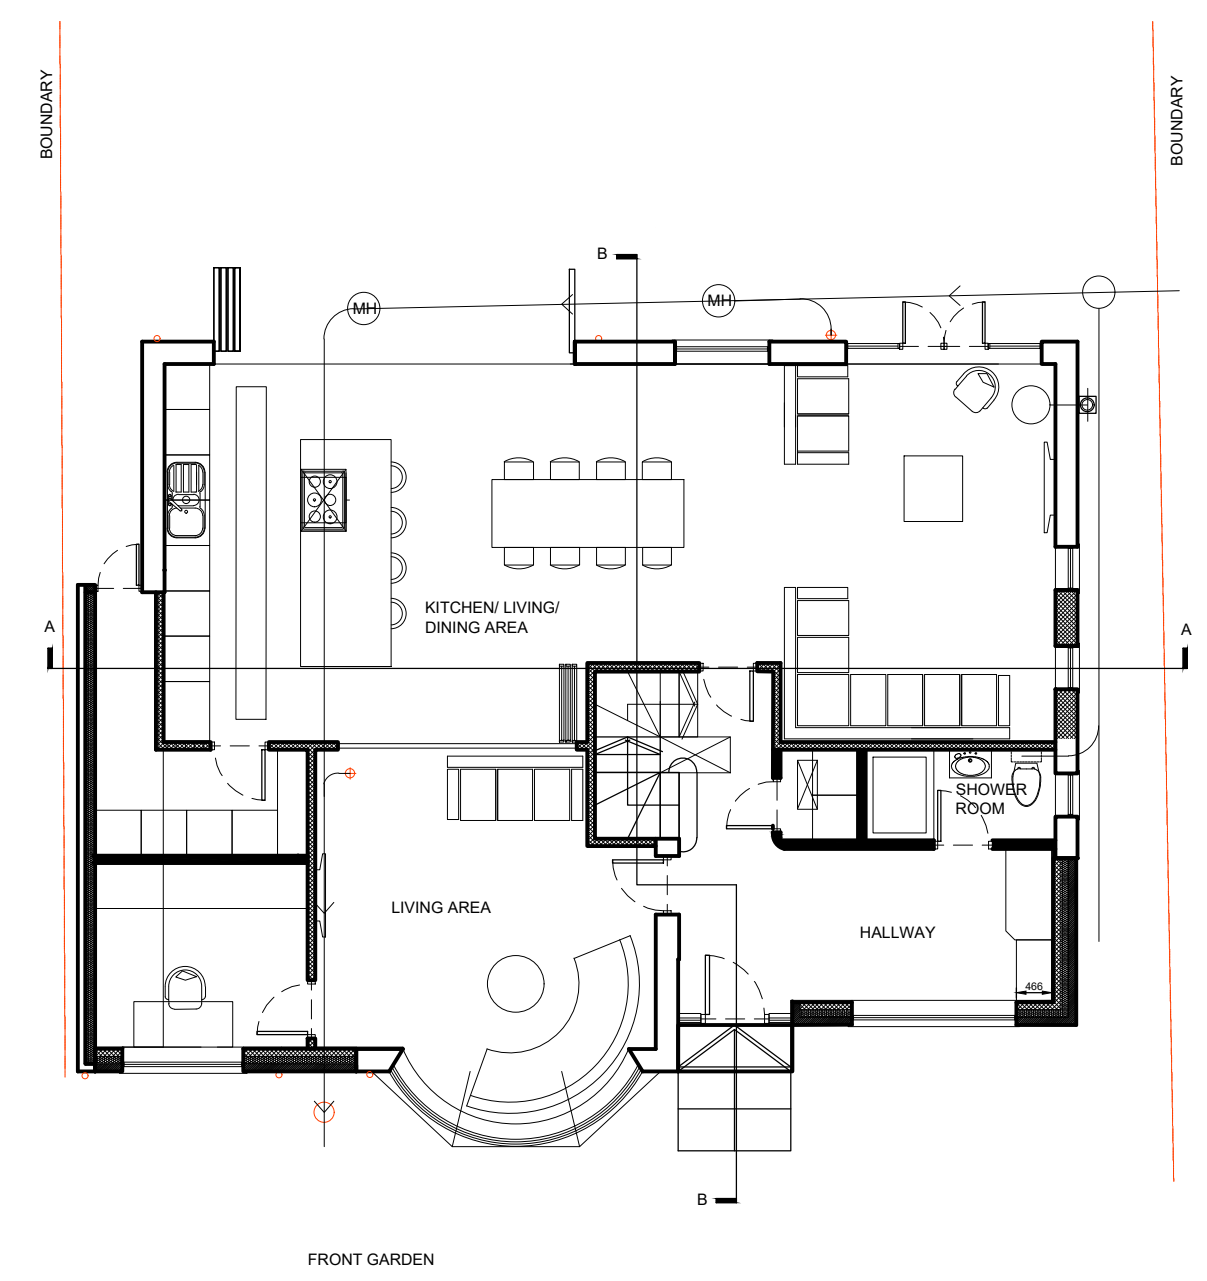


General Notes: 1. Copyright: this drawing cannot be reproduced without the consent of the owner; 2. Do not scale from this drawing. All dimensions are to be checked on site prior to commencement of work. Any discrepancies should be brought to the designers attention.

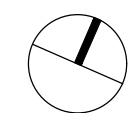

1 GROUND FLOOR PLAN - PROPOSED  
Scale: 1:100

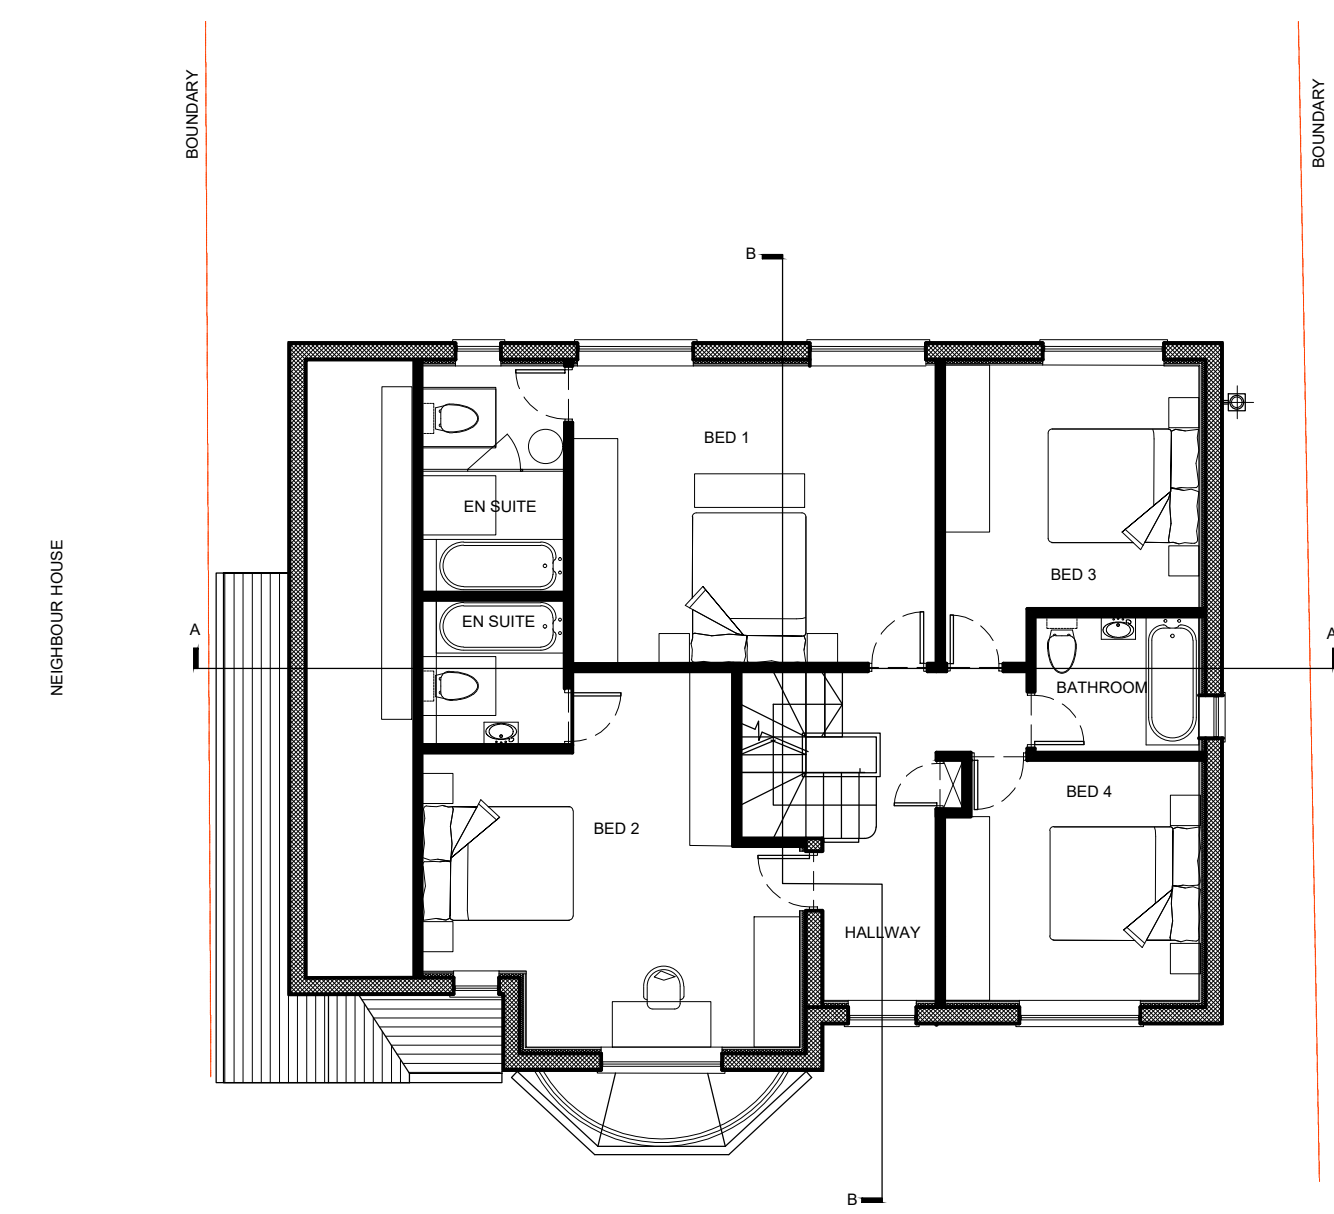

2 FIRST FLOOR PLAN - PROPOSED  
Scale: 1:100

PLANNING  
MINOR AMENDMENT  
24.05.2023

YOUR ARCHITECT ©

EXTENSION & ALTERATIONS  
4 THE CLOSE. UB10 0BP

PROPOSED PLANS

Scale: 1:100 @ A3

JUL 2021

Dwg. 21\_113\_P1C