

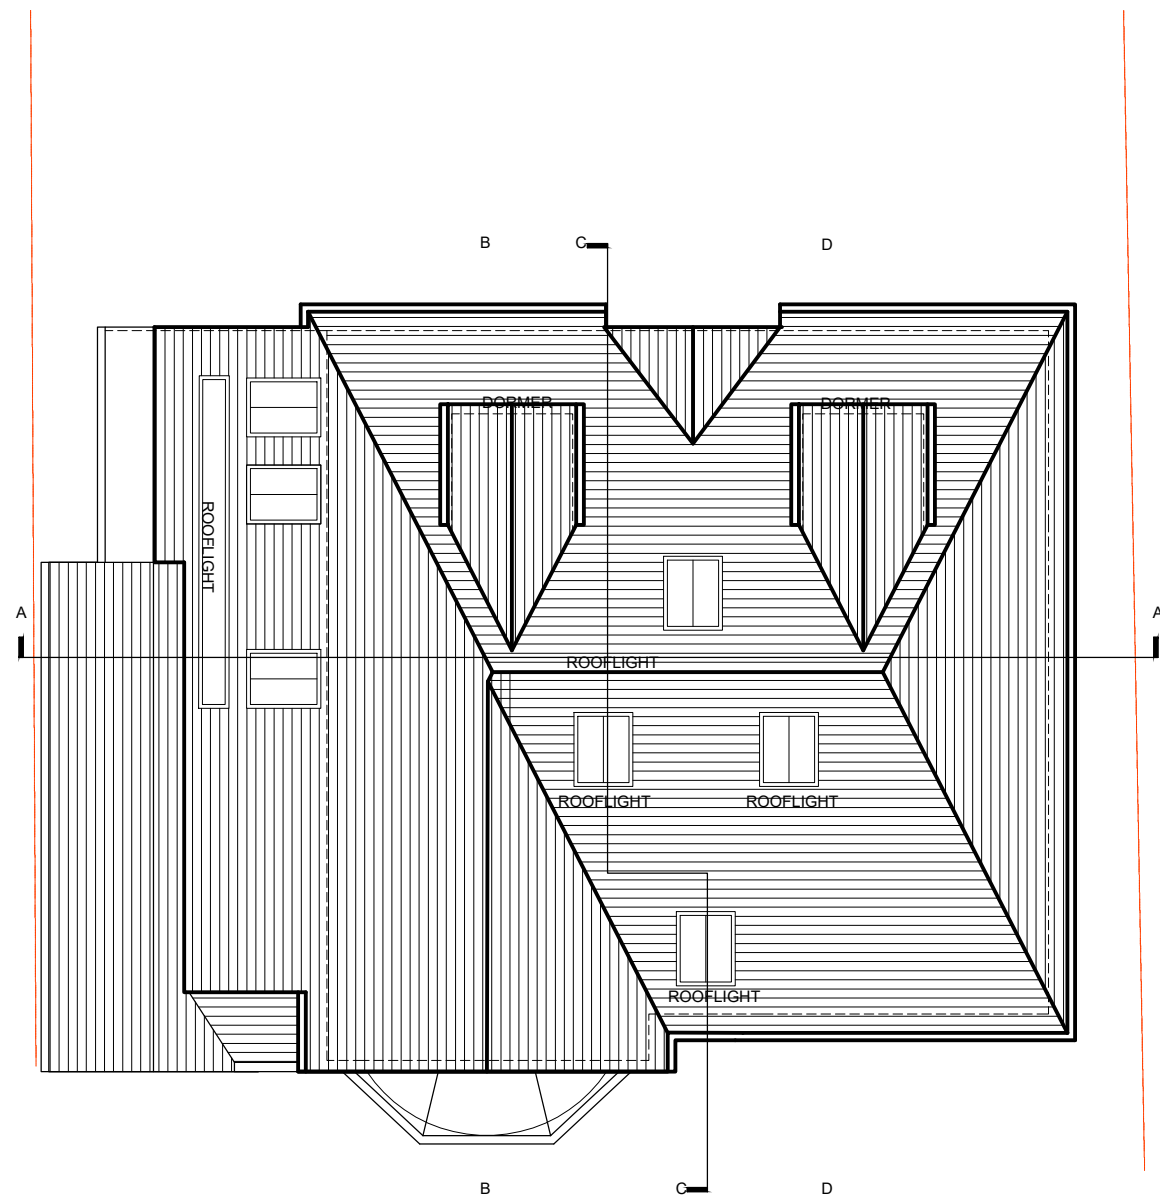
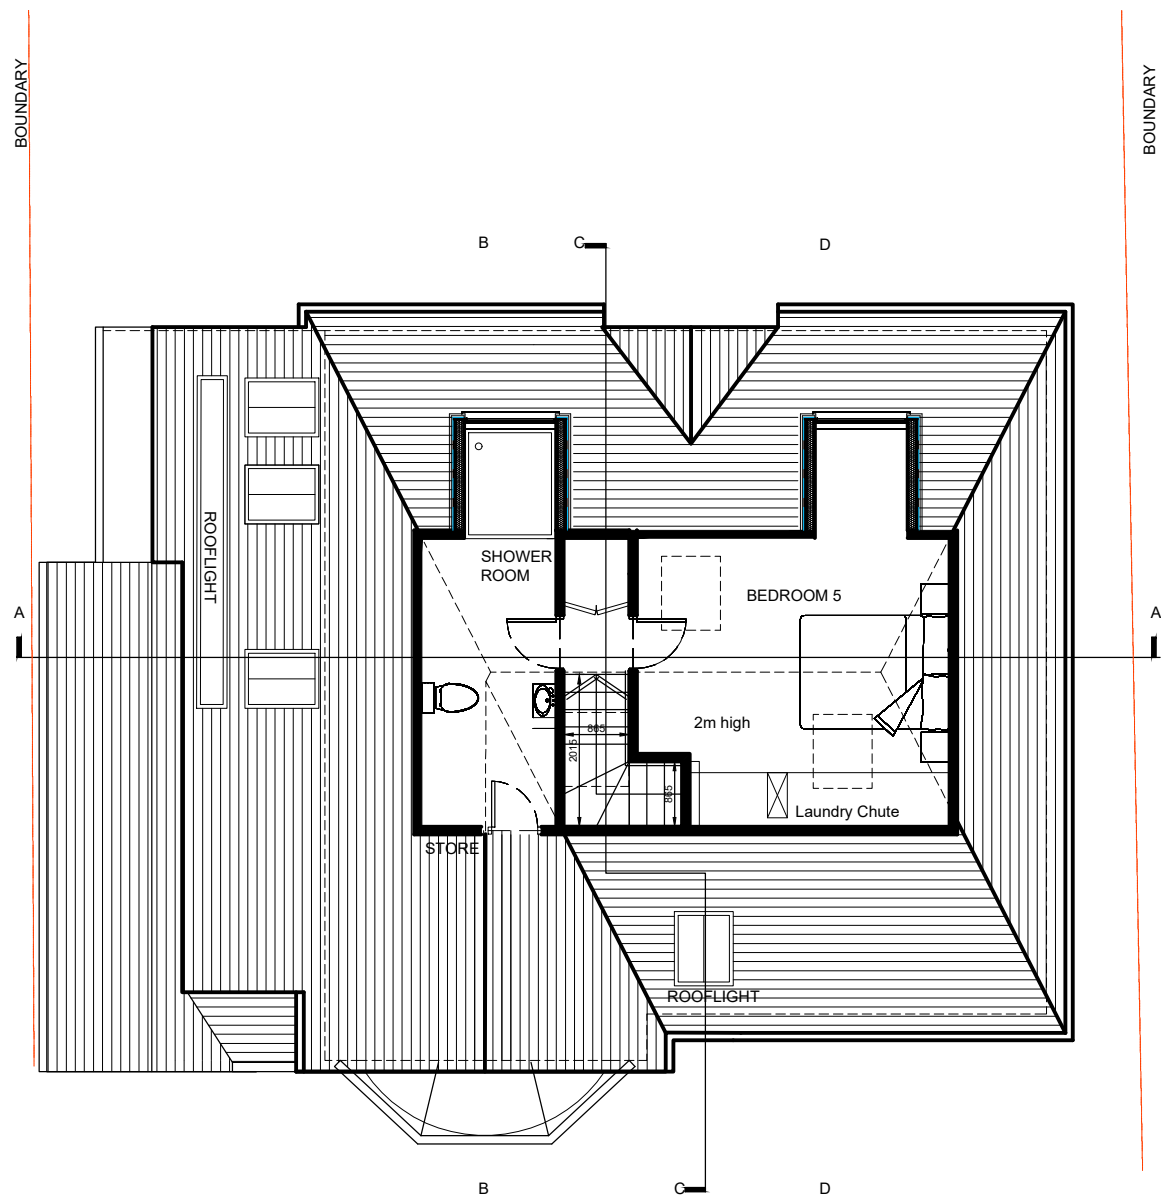


General Notes: 1. Copyright: this drawing cannot be reproduced without the consent of the owner; 2. Do not scale from this drawing. All dimensions are to be checked on site prior to commencement of work. Any discrepancies should be brought to the designers attention.

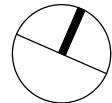

1 LOFT PLAN - PROPOSED
Scale: 1:100

2 ROOF PLAN - PROPOSED
Scale: 1:100

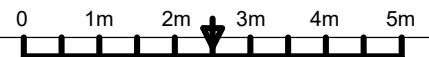

**PLANNING
MINOR AMENDMENT
24.05.2023**

YOUR ARCHITECT ©

EXTENSION & ALTERATIONS 4 THE CLOSE. UB10 0BP		
PROPOSED PLANS		
Scale: 1:100 @ A3	JUL 2021	Dwg. 21_113_P2C