


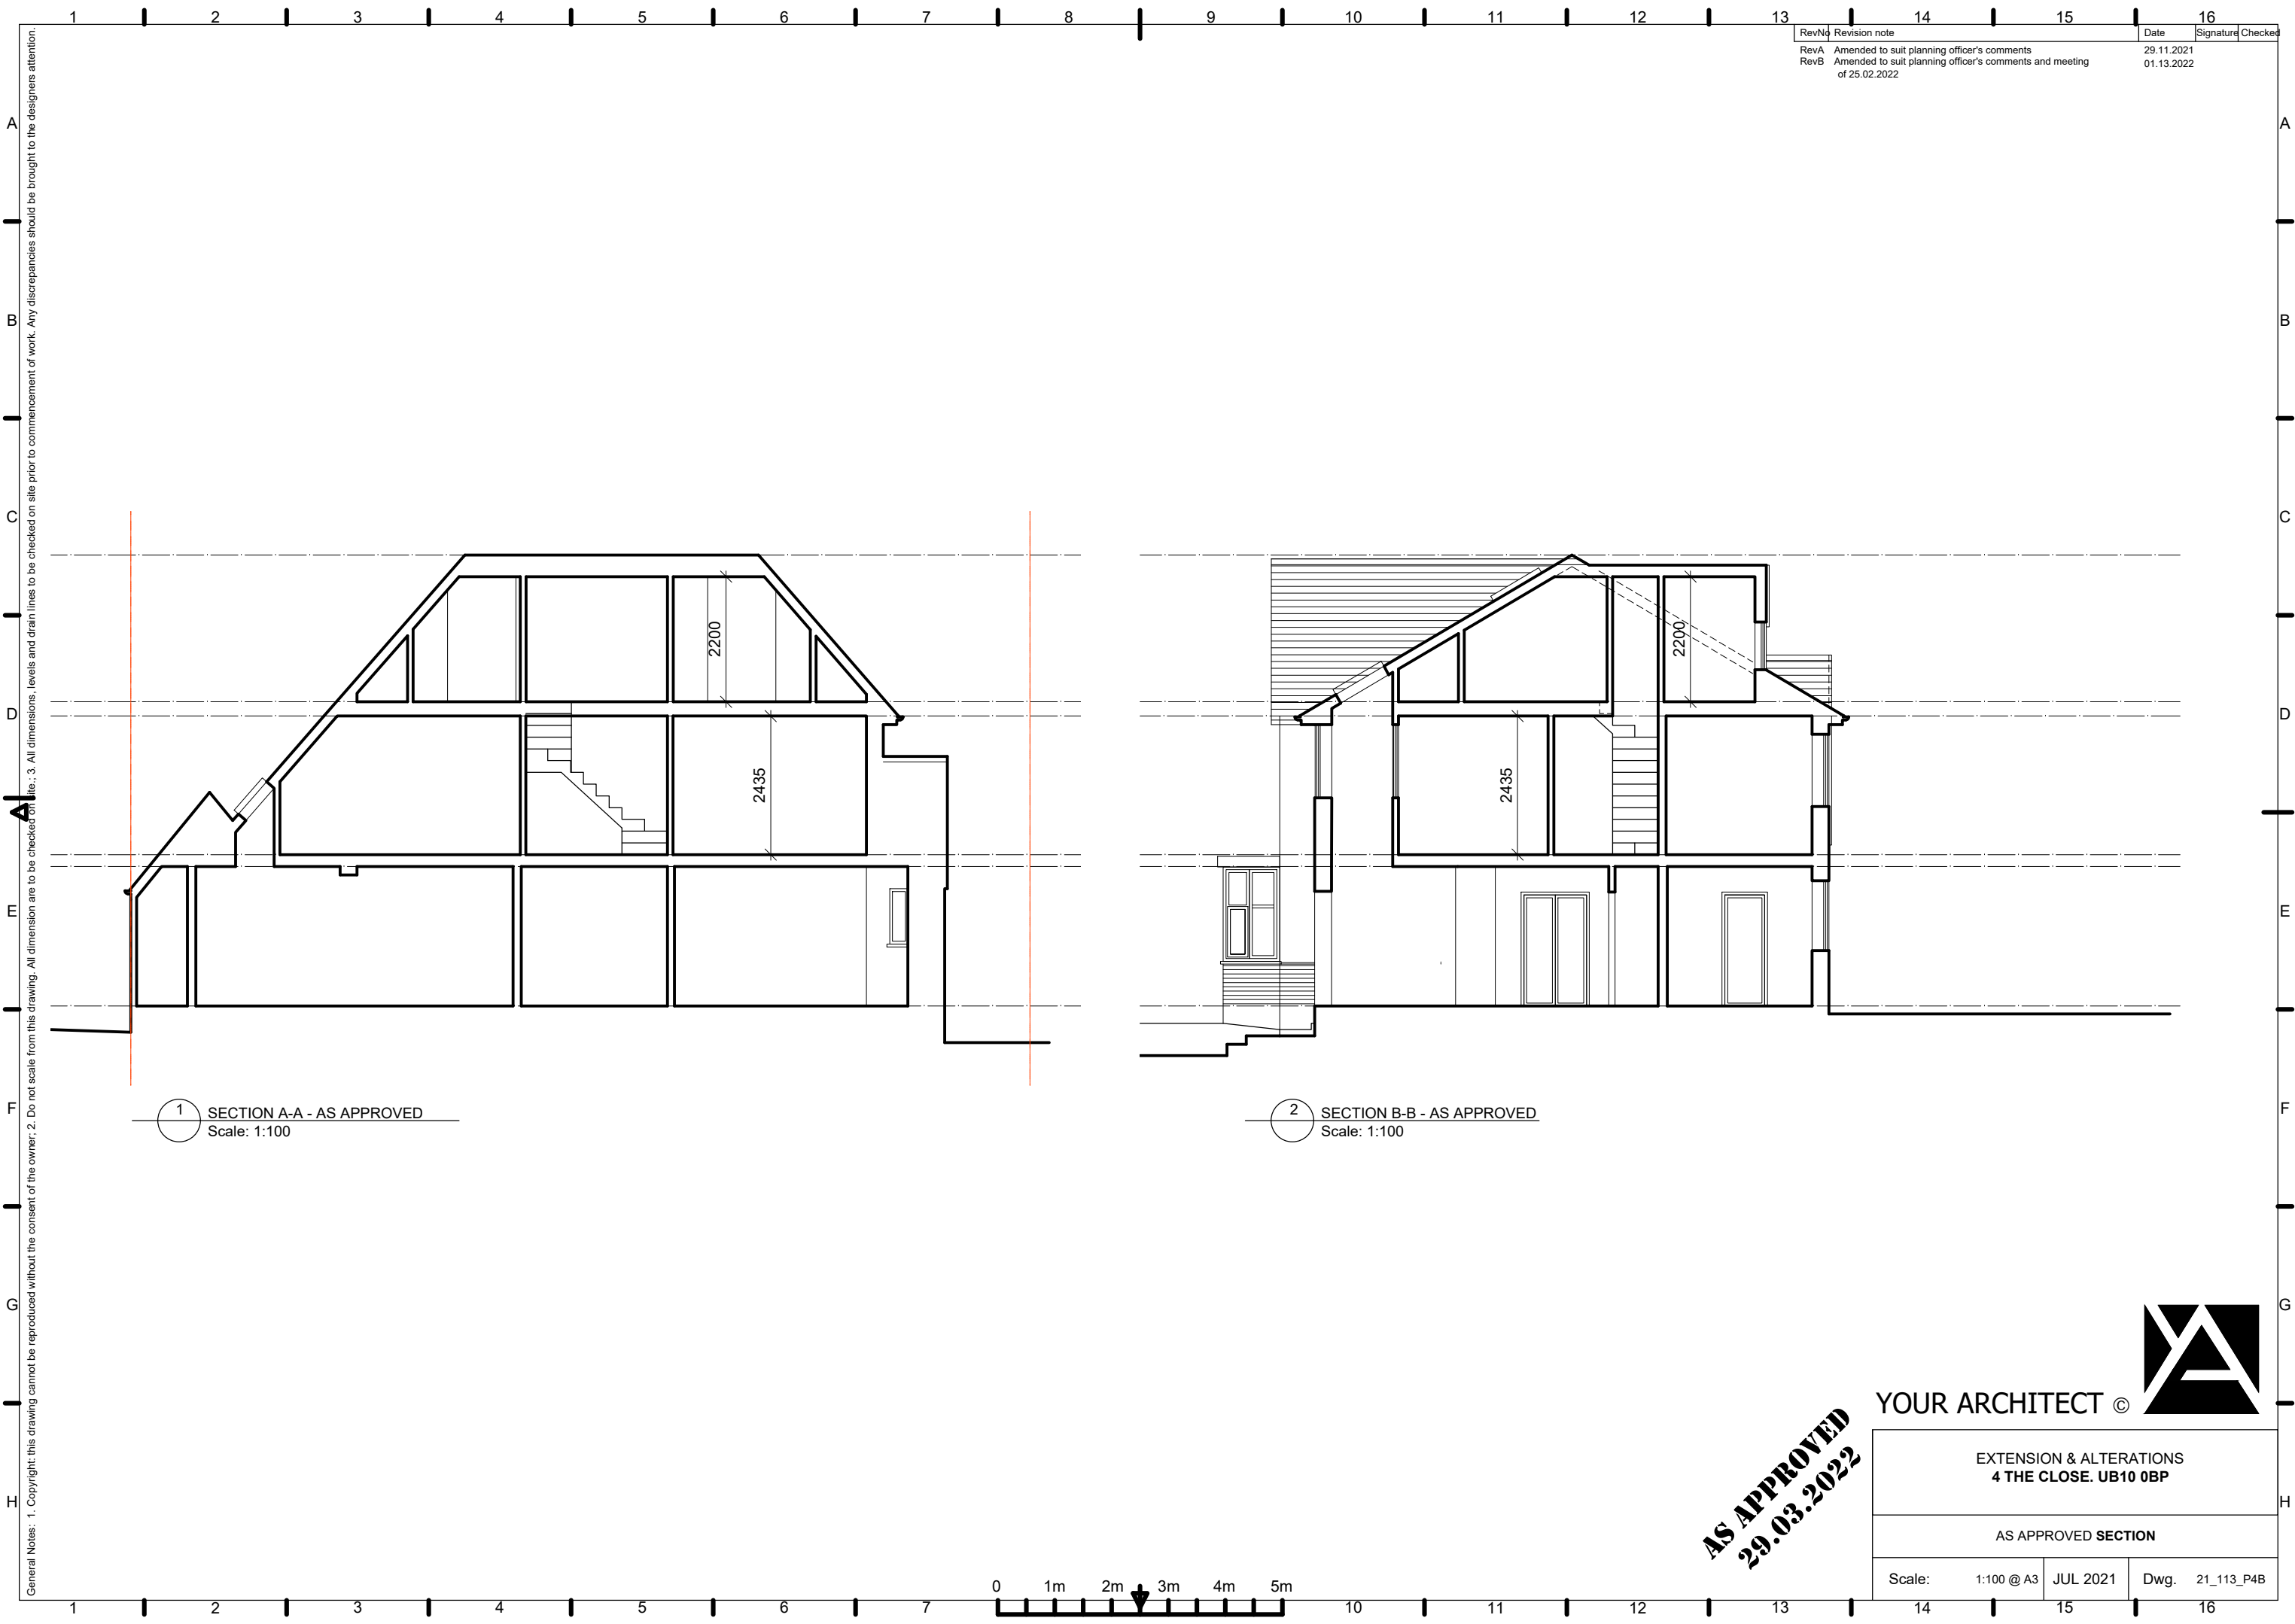

General Notes: 1. Copyright: this drawing cannot be reproduced without the consent of the owner. 2. Do not scale from this drawing. All dimensions are to be checked on site prior to commencement of work. Any discrepancies should be brought to the designers attention. 3. All dimensions, levels and drain lines to be checked on site prior to commencement of work. Any discrepancies should be brought to the designers attention.

Rev	No	Revision note	Date	Signature	Checked
RevA		Amended to suit planning officer's comments	29.11.2021		
RevB		Amended to suit planning officer's comments and meeting of 25.02.2022	01.13.2022		

1 SECTION A-A - AS APPROVED
Scale: 1:100

2 SECTION B-B - AS APPROVED
Scale: 1:100

AS APPROVED
29.03.2022

**YOUR ARCHITECT ©**

EXTENSION & ALTERATIONS
4 THE CLOSE. UB10 0BP

AS APPROVED SECTION

Scale: 1:100 @ A3	JUL 2021	Dwg. 21_113_P4B
-------------------	----------	-----------------