




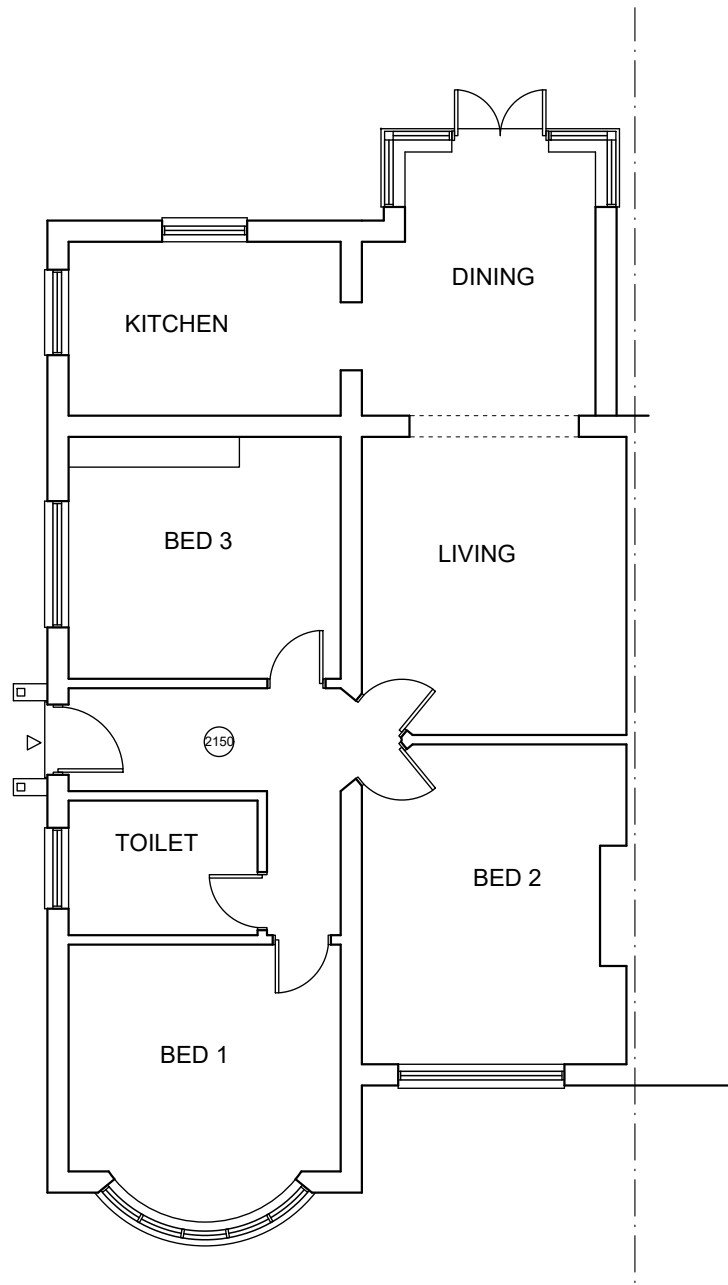

GROUND FLOOR PLAN

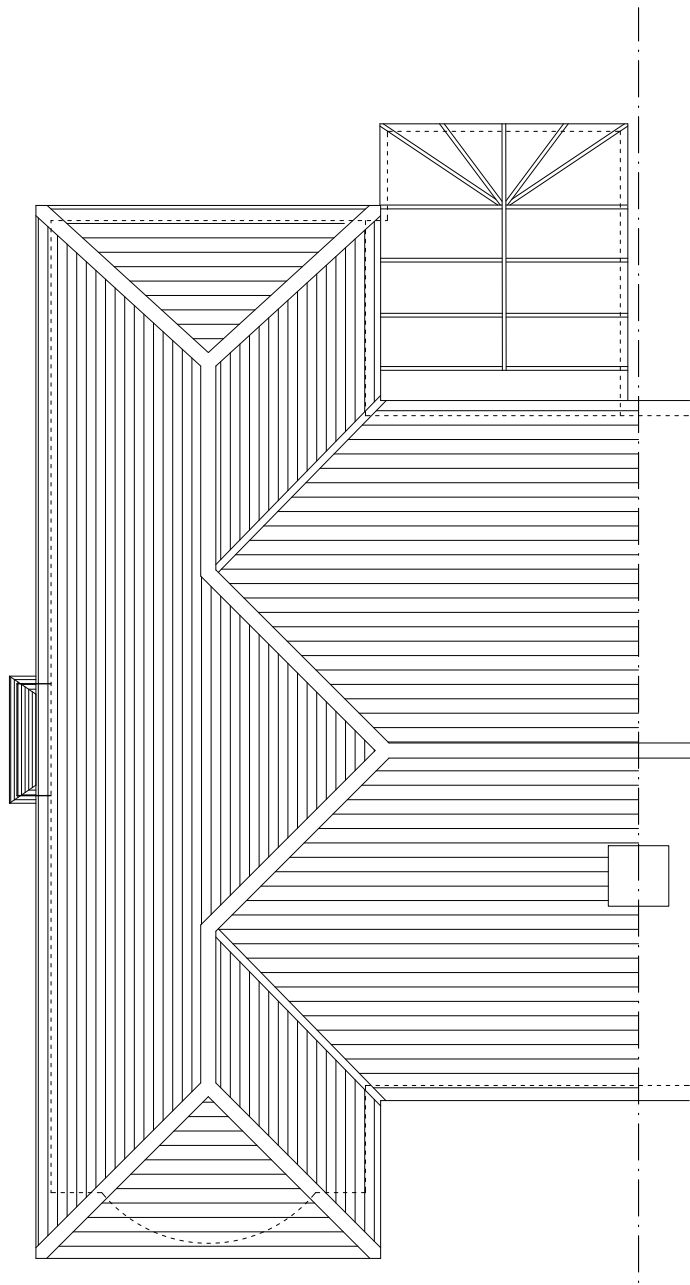

ROOF PLAN

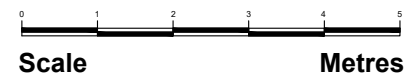

REV	DATE	DESCRIPTION	REVISION
MERCO ARCHITECTURE PLANNING INTERIORS First floor 7A Castle street High wycombe HP13 6RZ 890 Uxbridge road, London, UB4 0RR. Phone: 0330 1334 230 Mobile: 07308 676 525 Email: info@merco.co www.merco.co			
REVISIONS:			
CLIENT: 9 ROXBURN WAY RUISLIP HA4 6HR			
PROJECT TITLE : GROUND FLOOR REAR EXTENSION			
STATUS : PLANNING			
DRAWING TITLE EXISTING PLANS			
DRAWN	SH	SCALE	DRAWING NO.
CHECKED	NASAR	DATE	MER/55/01
CERTIFIED		APPROVED	REV: