



4 Proposed Ground Floor  
2508-A-200 1 : 100

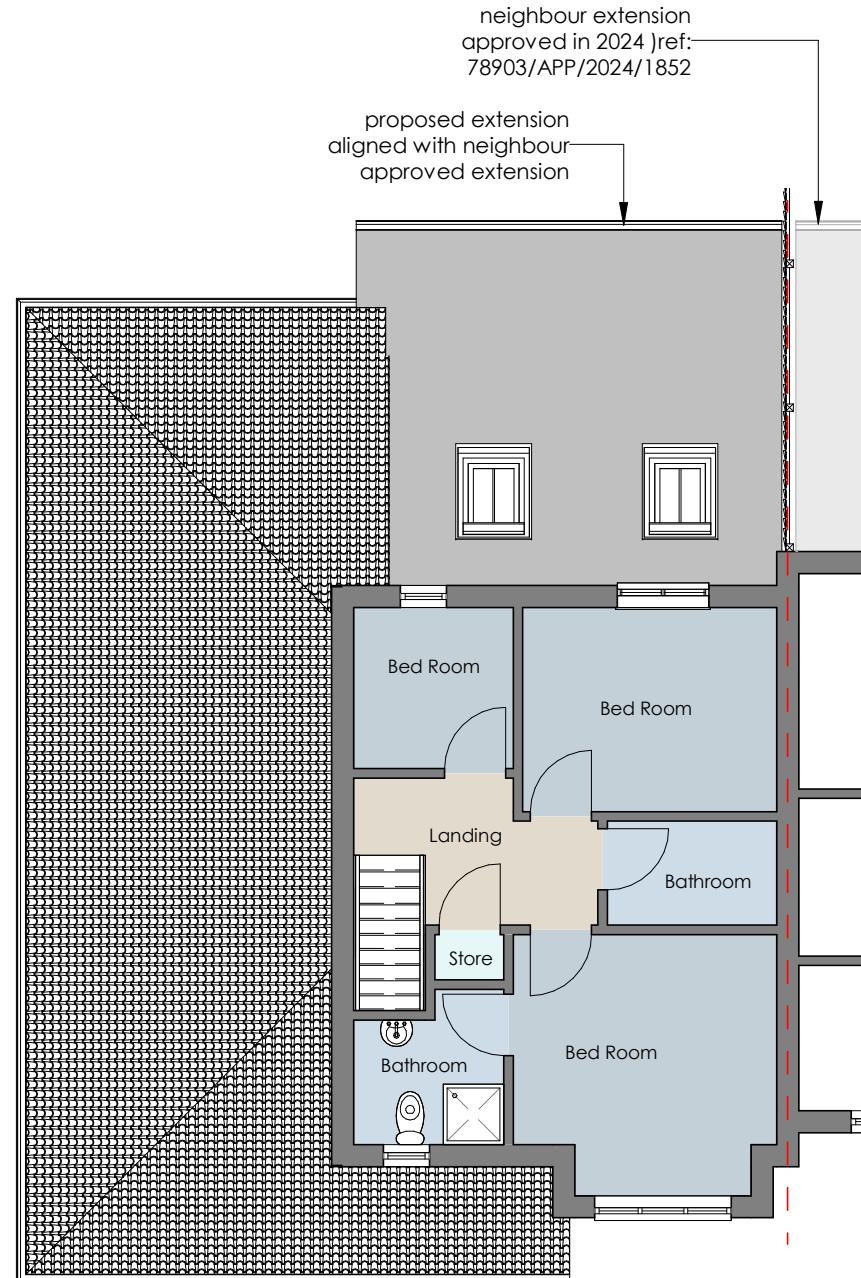

5 Proposed First Floor  
2508-A-200 1 : 100

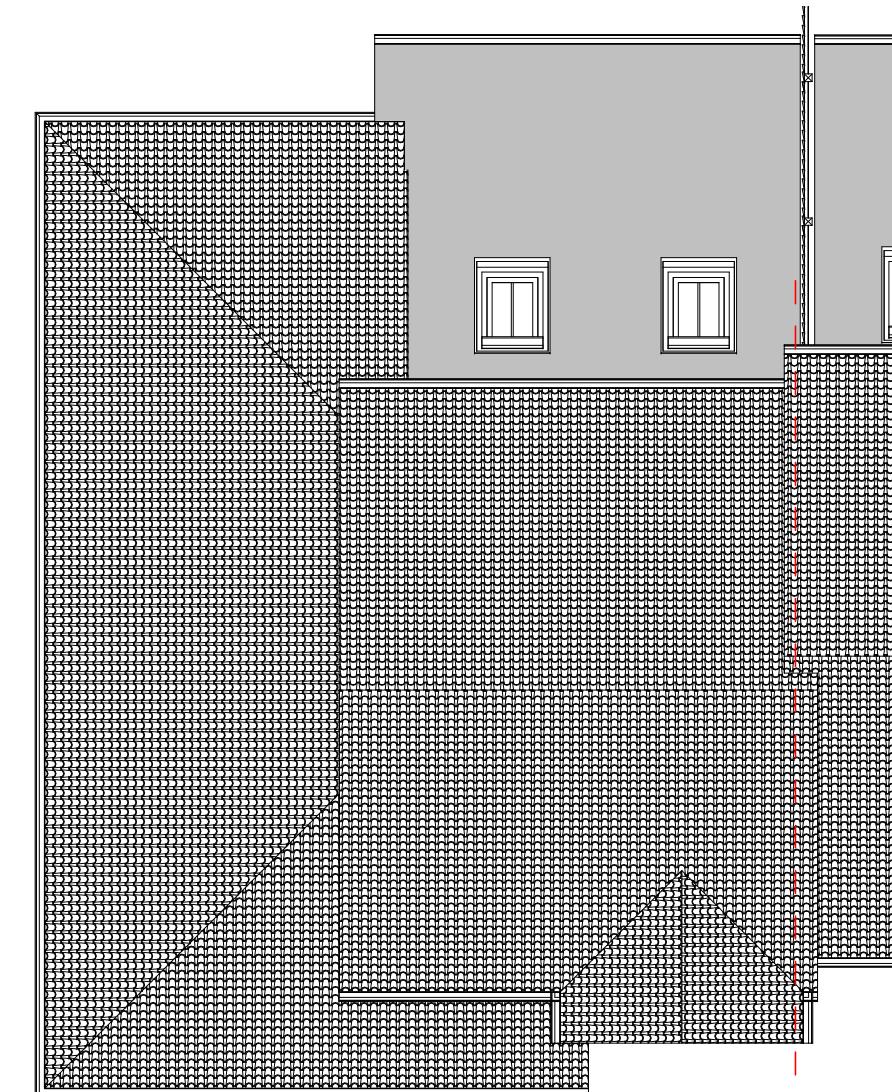

6 Proposed Roof Plan  
2508-A-200 1 : 100



| Rev. No. | Description | Date | ● Project:    | Proposed Single Storey Rear Extension and Front Infill |
|----------|-------------|------|---------------|--|
|          |             |      | ● Address:    | 8 Mansfield Avenue, Ruislip HA4 9LX                    |
|          |             |      | ● Client:     | Abdulla Syed   |
|          |             |      | ● Title:      | Proposed Plans   |
|          |             |      | ● Project No: | 25P0511 - 008  |
|          |             |      | ● Drg No:     | 2508-A-200   |
|          |             |      | ● Rev:        |  |
|          |             |      | ● Scale:      | 1 : 100  |
|          |             |      | ● Date:       | 02/2025  |