





1 Proposed Front Elevation
2508-A-201 1 : 100

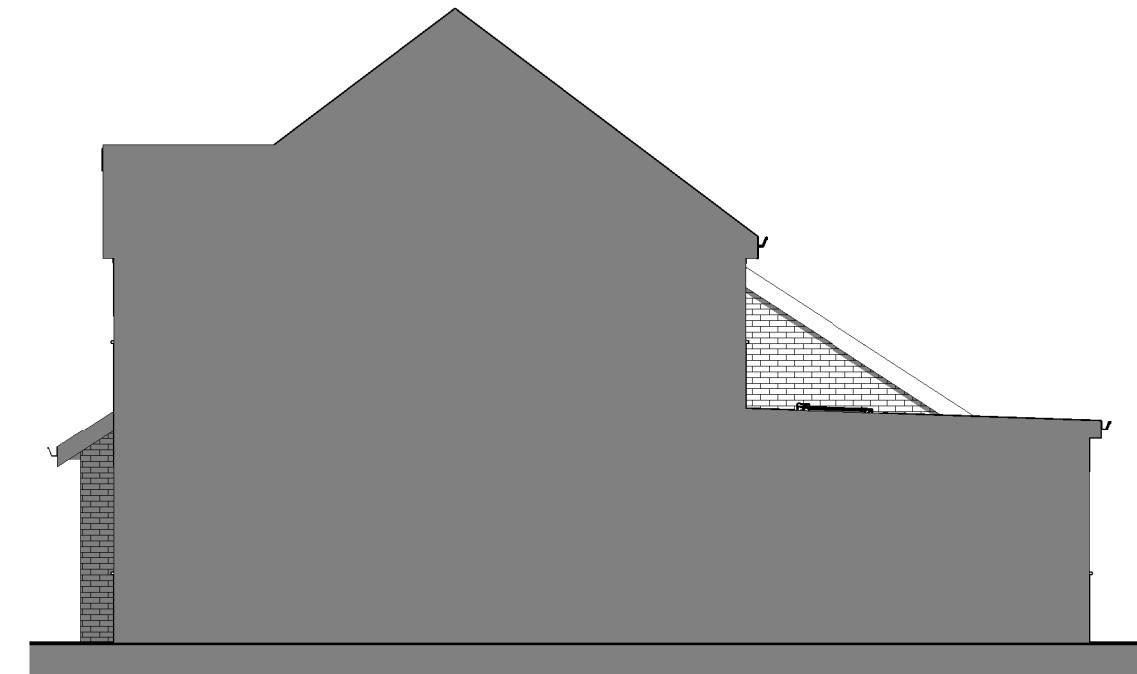


2 Proposed Side Elevation
2508-A-201 1 : 100

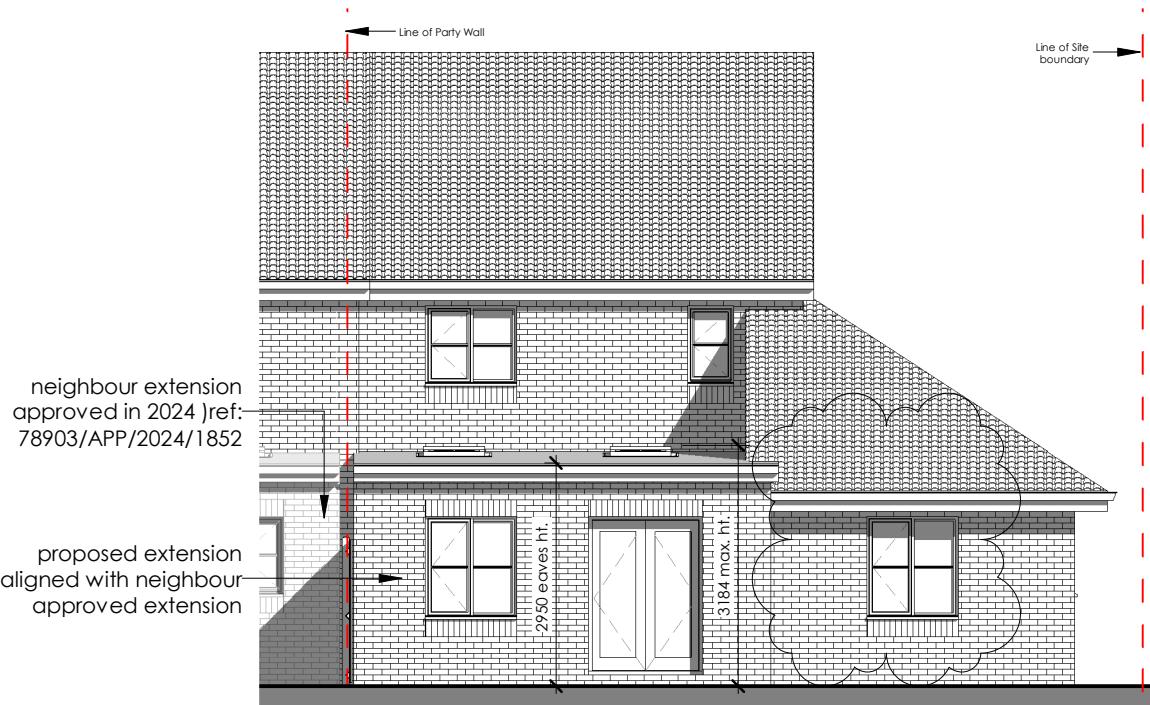

3 Proposed Rear Elevation
2508-A-201 1 : 100

Materials:
- All proposed materials to match existing.
- Flat roof to receive GRP/bitumen finish.

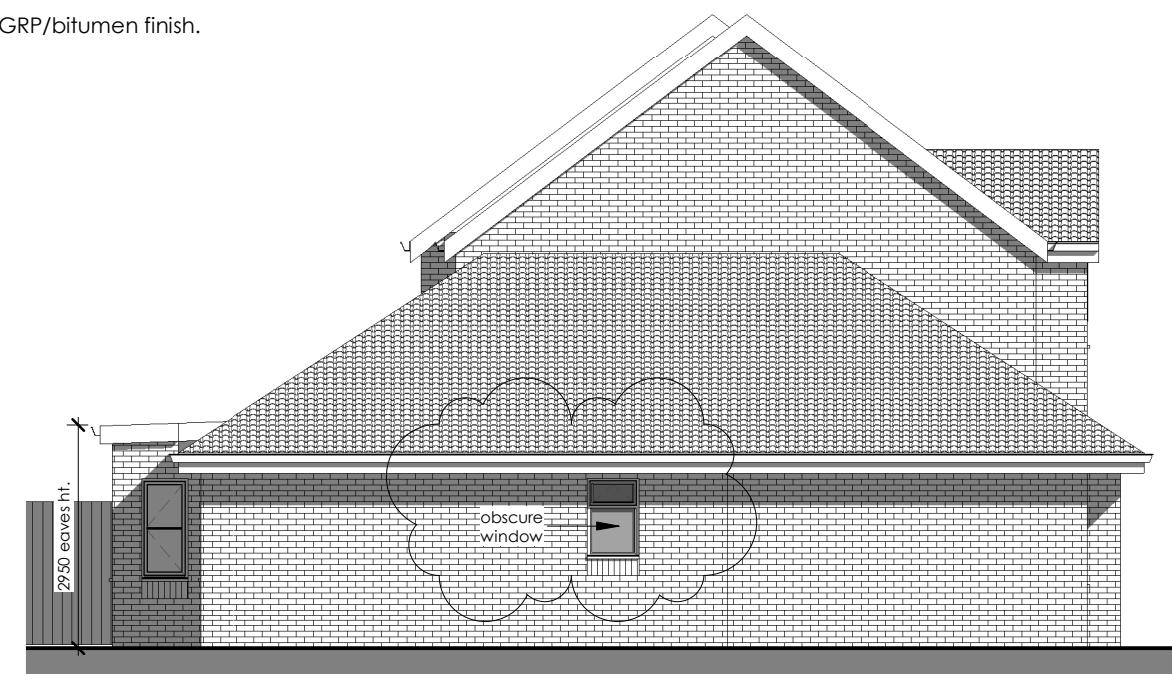

4 Proposed Side Elevation 2
2508-A-201 1 : 100



Rev. No.	Description	Date	● Project:	Proposed Single Storey Rear Extension and Front Infill
A	window size reduced, obscure window to bathroom	12.04.24	● Address:	8 Mansfield Avenue, Ruislip HA4 9LX
			● Client:	Abdulla Syed
			● Title:	Proposed Elevations
			● Project No:	25P0511 - 008
			● Drg No:	2508-A-201
			● Rev:	A
			● Scale:	1 : 100
			● Date:	02/2025