


EXISTING



Side Elevation

PROPOSED

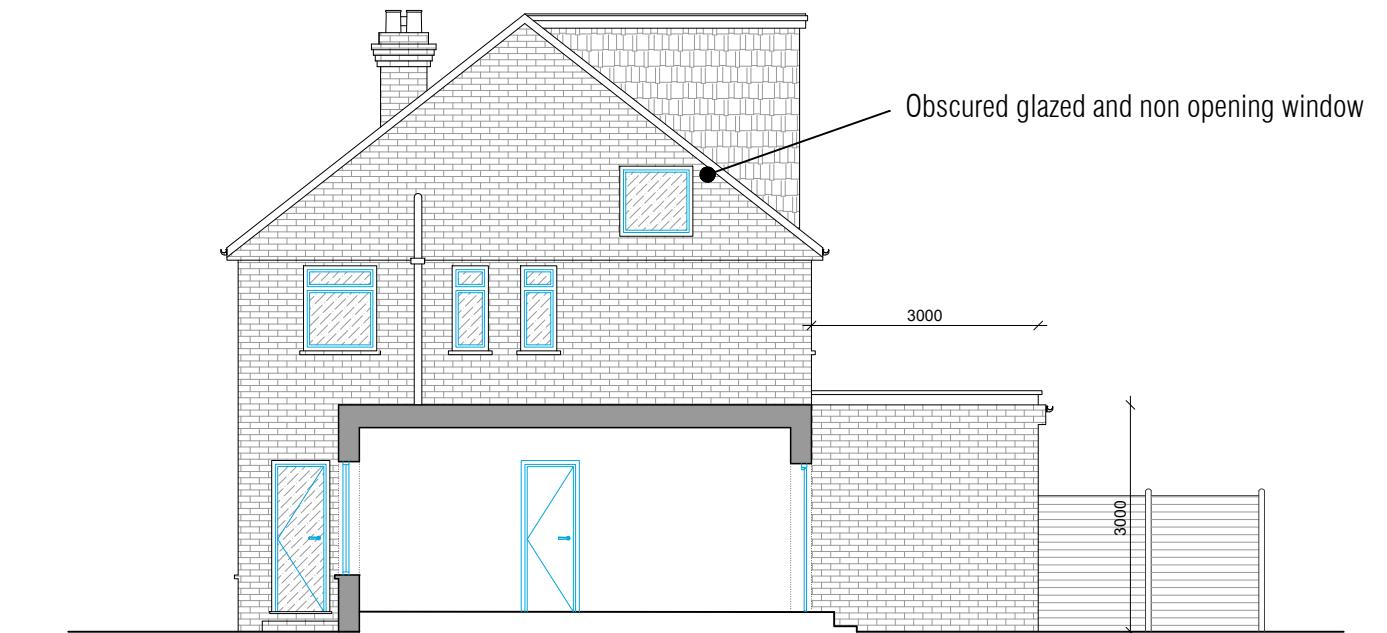

Side Elevation

Notes:
1) This Drawing is not for construction
2) Dimensions are not to be scaled for construction
3) All dimensions are to be checked on site
4) All dimensions are in millimeters

0 5m
Scale Bar 1:100

Project: 18, Broadwater Gardens, Harefield,
Uxbridge, UB9 6AL

Existing & Proposed Side Elevation

Scale: 1:100@A3 Feb 2025

6AL.18.EX&PRO.800808

Architectural Drawings & Applications by Samuel
* samuel.35@outlook.com
* 07845 048130