



NOTES :


- Dimensions are not to be scaled from this drawing by contractors. The contractor is requested to check all dimensions before the work started.
- Report any discrepancies to the client or architect before undertaking the work described in the drawings.
- Dimensions are approximate site dimensions and are to be verified by the contractor on site before any fabrication/site works i.e foundations etc occur
- Contractor is responsible for all temporary propping to existing structure

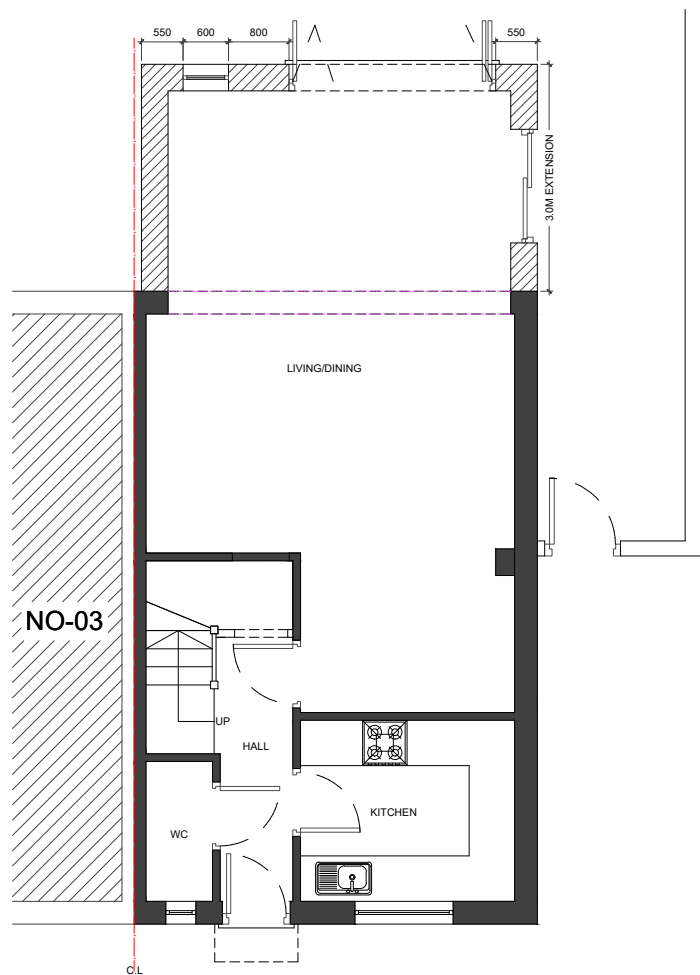


01 - GROUND FLOOR PLAN

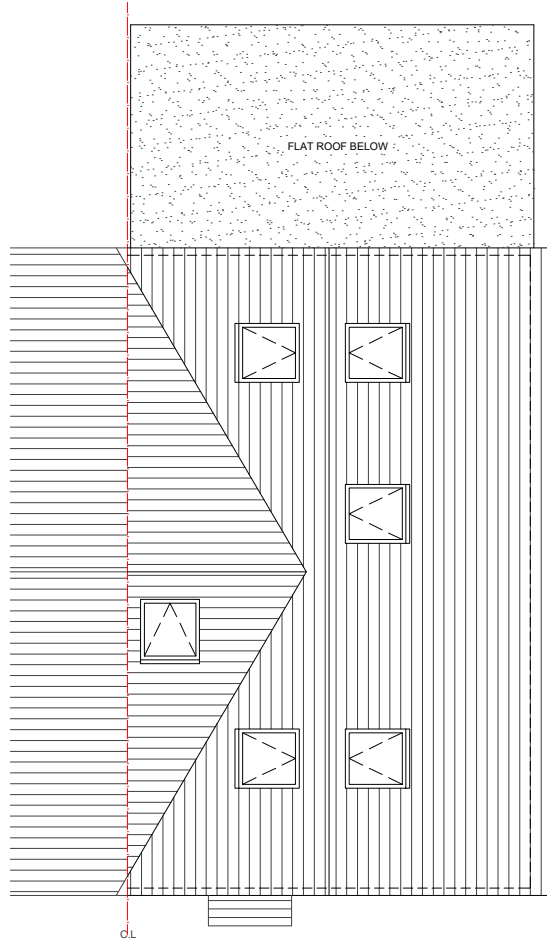


02 - ROOF PLAN

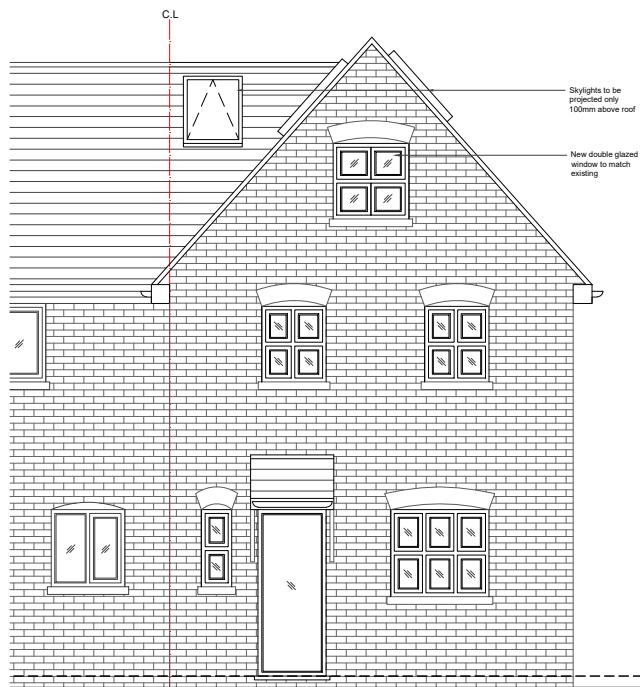

03 - FRONT ELEVATION

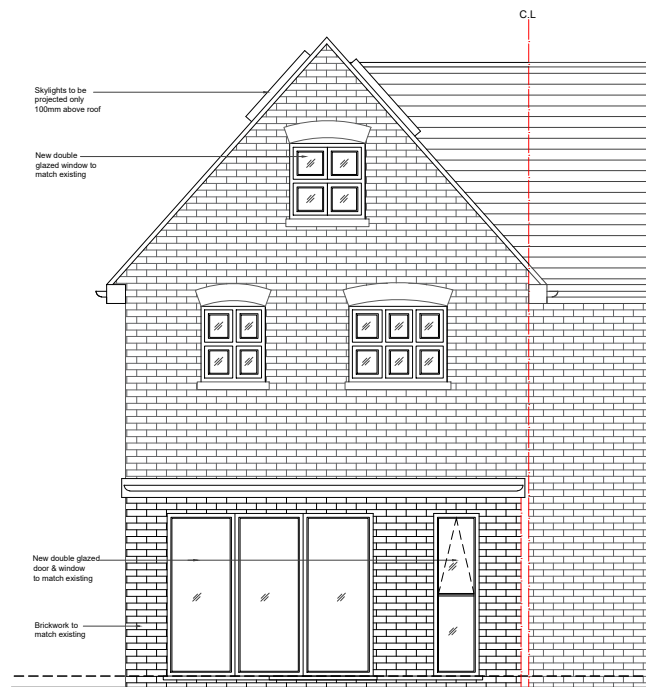

04 - REAR ELEVATION

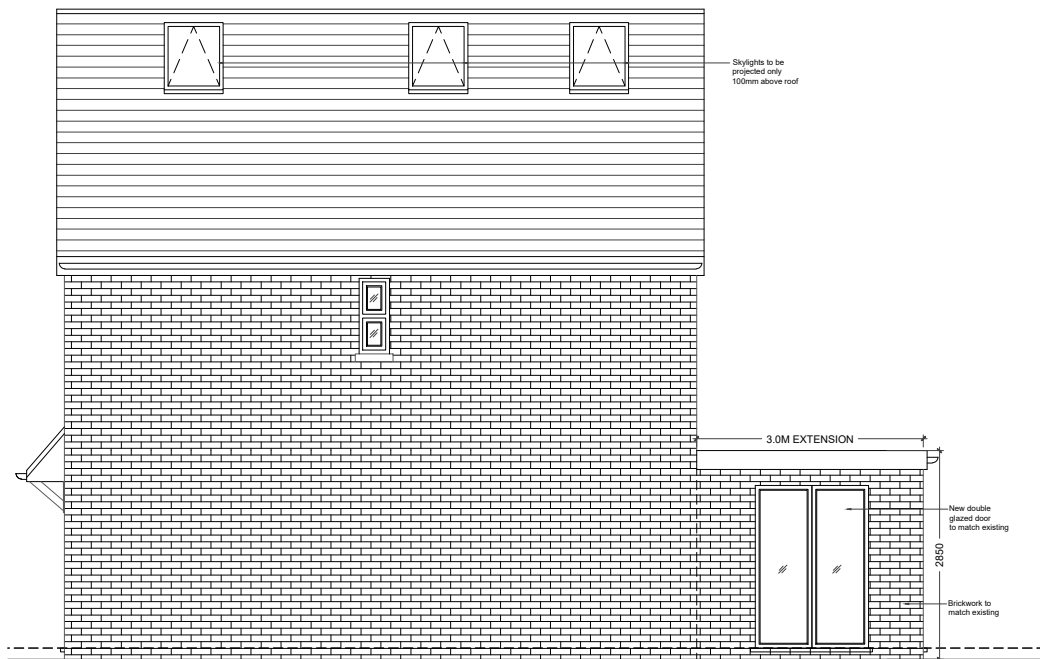

05 - SIDE ELEVATION

0 1 2m 3 4 5m
Scale

REVISIONS			
NO.	DESCRIPTION	DATE	BY

**HOUSE HOLDER
APPLICATION**

DE ARCHITECTURAL CONSULT.LTD
M: 07824773079; 7869580774
E: design.endeavour@gmail.com

Project	04 HUBBARDS CLOSE HILLINGDON UB8 3HB		
Title	APPROVED PLANS & ELEVATIONS		
Scale	Drawn	Approved	Date
1:100@A3	AS		SEP-25
Job No.	Drawing No.	Rev.	
DAC-289/24	PH-04HC-03	-	