


PINN CLOSE

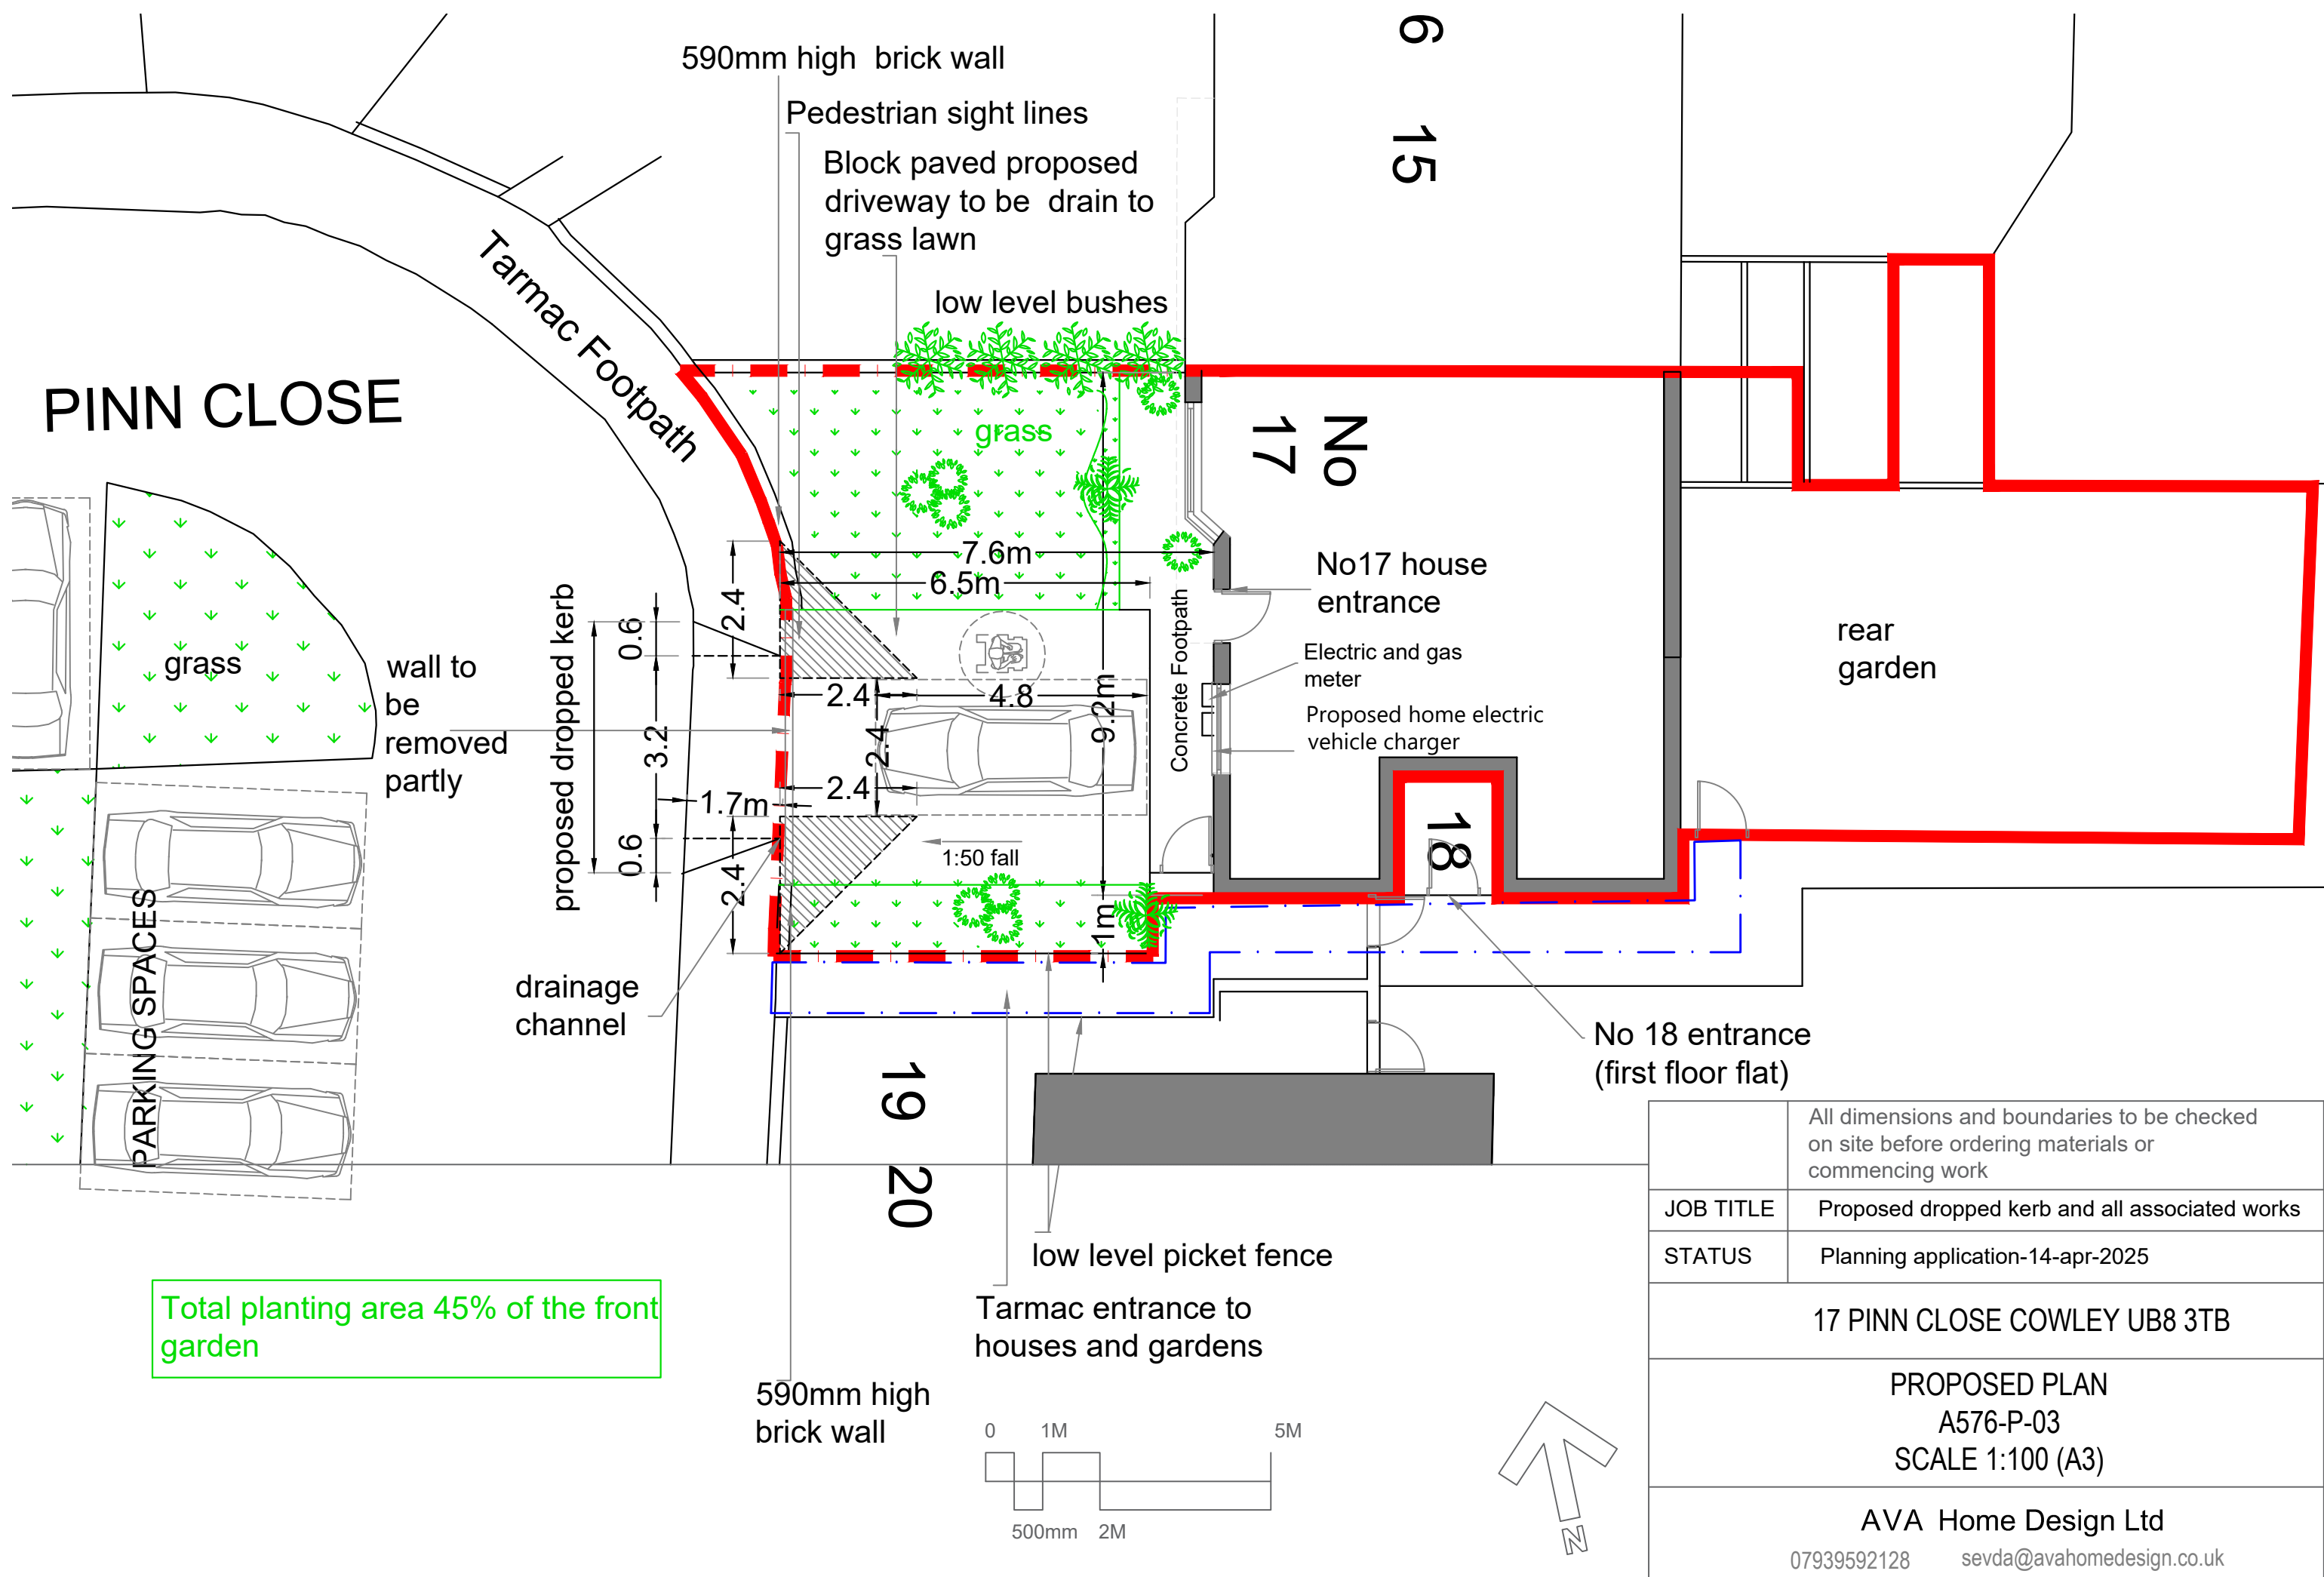

	All dimensions and boundaries to be checked on site before ordering materials or commencing work
JOB TITLE	Proposed dropped kerb and all associated works
STATUS	Planning application-14-apr-2025
17 PINN CLOSE COWLEY UB8 3TB	
PROPOSED PLAN A576-P-03 SCALE 1:100 (A3)	
AVA Home Design Ltd 07939592128 sevda@avahomedesign.co.uk	