




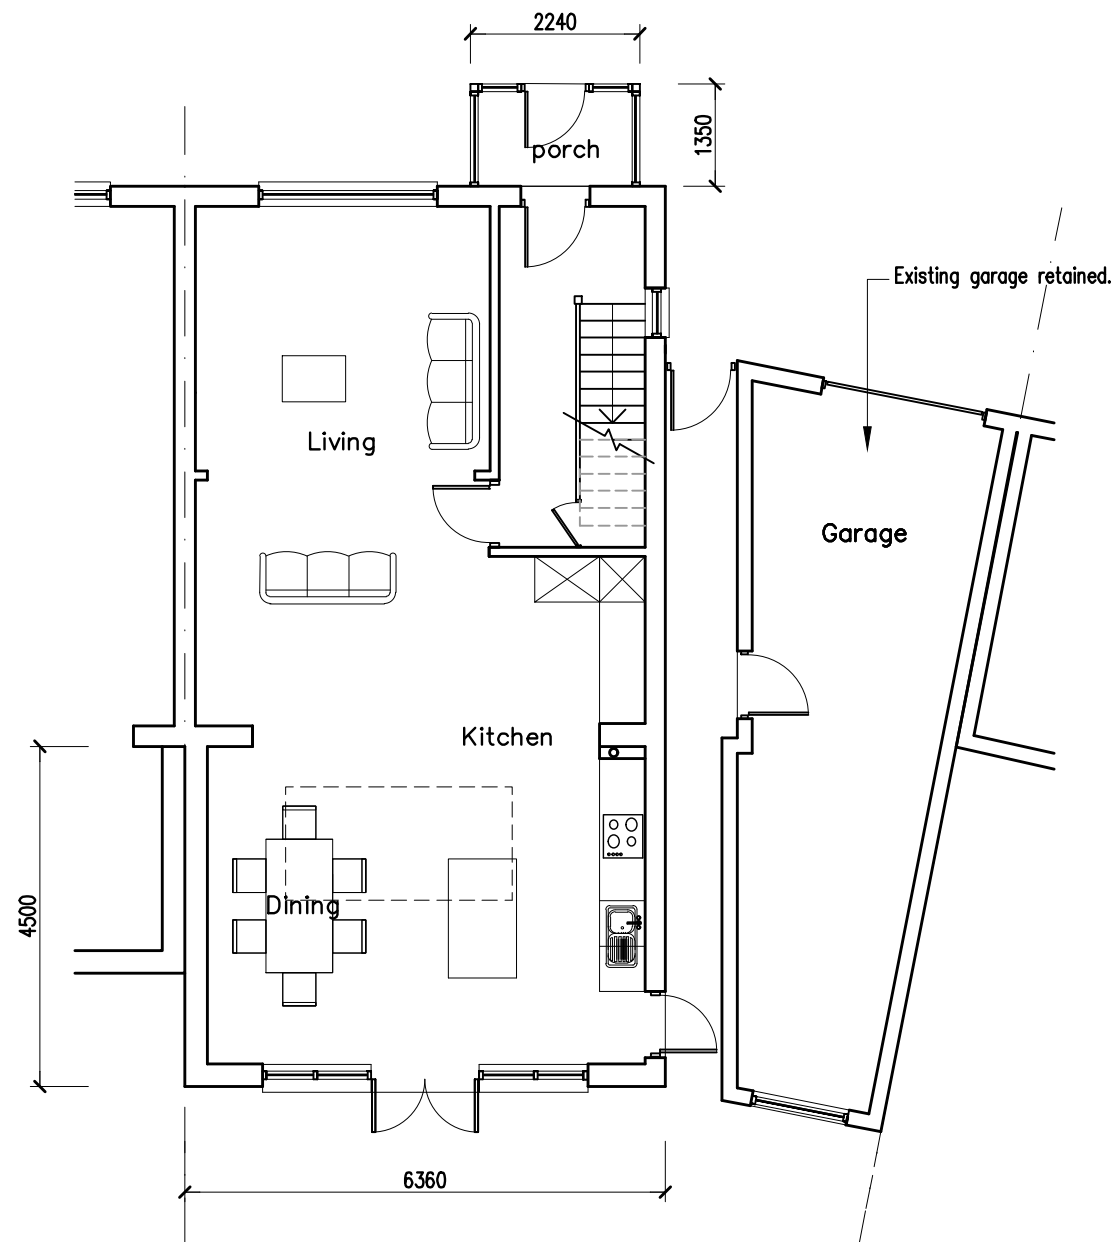

GROUND FLOOR PLAN
PROPOSED

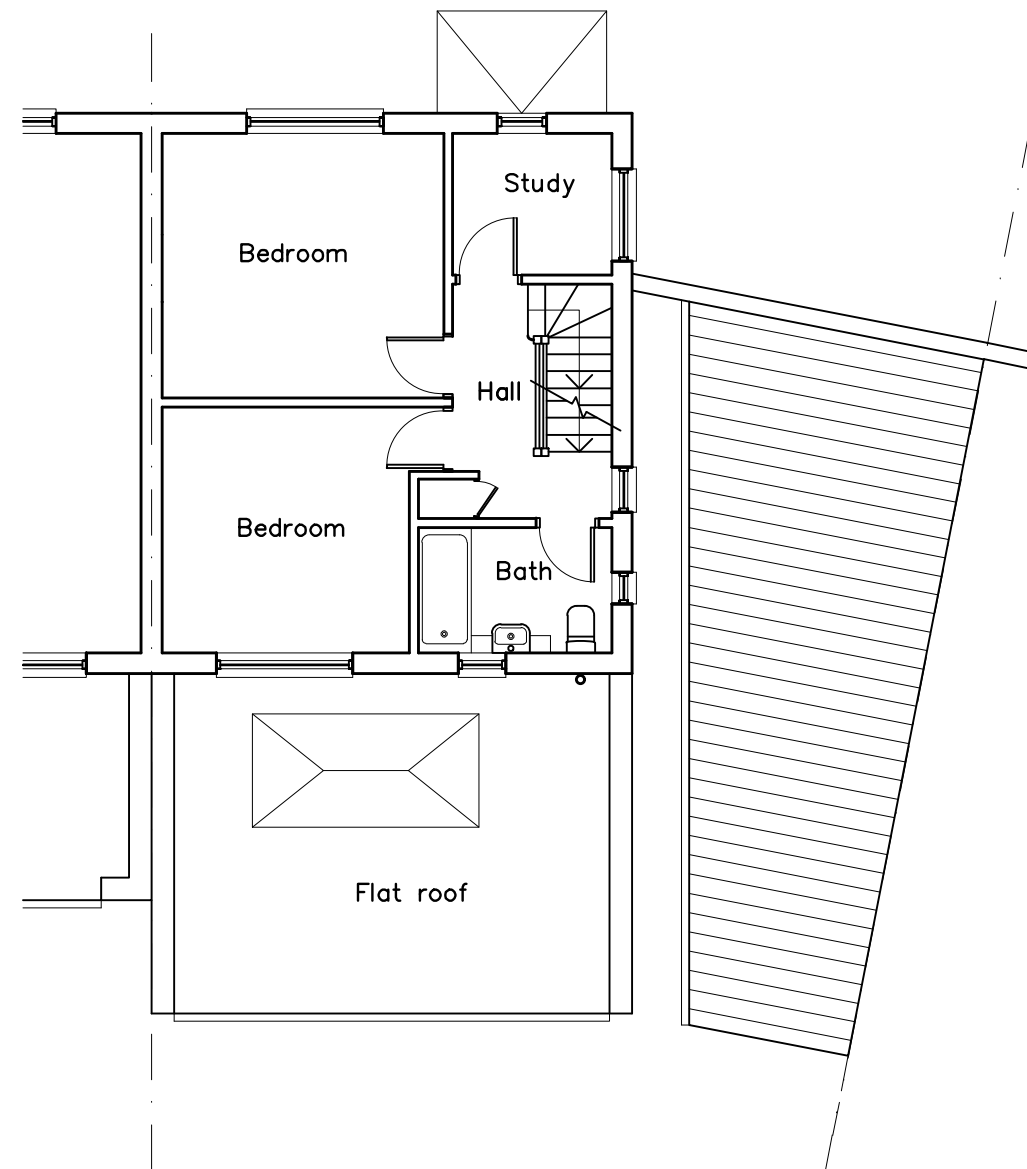

FIRST FLOOR PLAN
PROPOSED

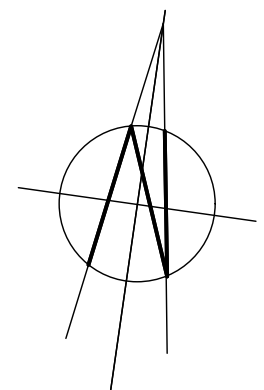

Project:	PROPOSED HOUSE EXTENSION 29 CRANMER CLOSE RUISLIP	
Title:	PROPOSED GROUND & 1ST FLOOR PLANS	
Scale:	1:100 at A3	Drawing No: 406/105