


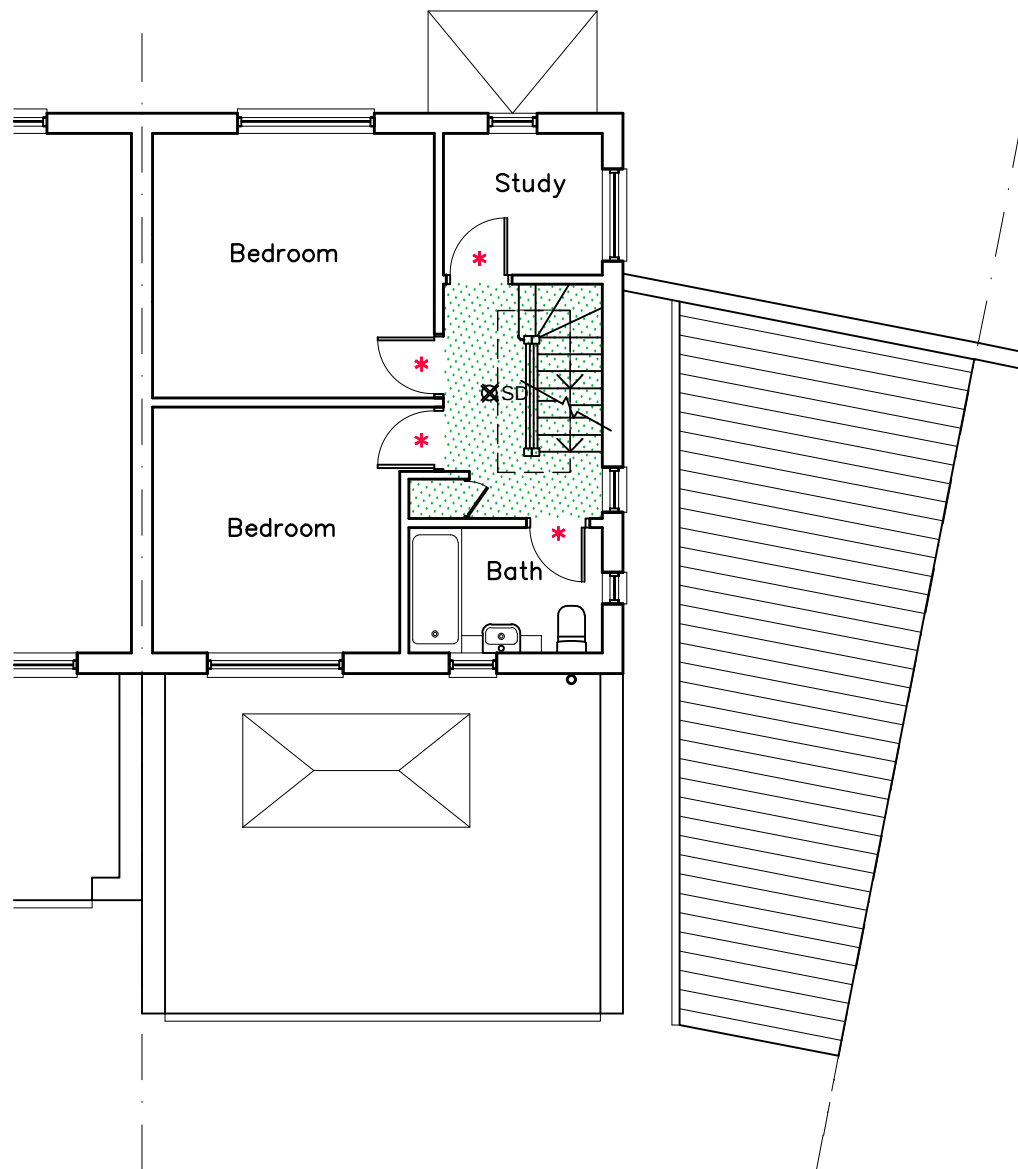

FIRST FLOOR PLAN



EXTERNAL MATERIALS

WALLS – BLOCKWORK CAVITY WALL
RENDER FINISH TO ACHIEVE CLASS A1

FLAT ROOF – GRP ROOF SYSTEM TO ACHIEVE BROOF T4

ROOF – PLANE ROOF TILES

DORMER– HANGING TILES

FIRE SIGN PLAN	
*	Indicates Fire Door-FD30S
HD ☒	Heat Detector- Category LD2 detector to BS 5839-6 interlinked and hardwired to mains
SD ☒	Smoke Alarm- Category LD2 detector to BS 5839-6 interlinked and hardwired to mains
CO ☒	Mains powered carbon monoxide detector
← - - - -	Hose reel and distances (Entrance door to furthest point)
←	Pedestrian escape route
+ ^E	IP65 Galaxy LED 3 hour emergency light by Ansell Lighting controlled by a time clock on day light sensor
	Fire safety zone
NOTES Emergency Lighting to comply with BS 5266-1:2016. Smoke alarms self contained mains operated .	

Project:	PROPOSED HOUSE EXTENSION 29 CRANMER CLOSE RUISLIP	
Title:	FIRE STRATEGY PLAN–FIRST FLOOR	
Scale:	1:100 at A3	Drawing No: 406/110