




Proposed Rear Elevation

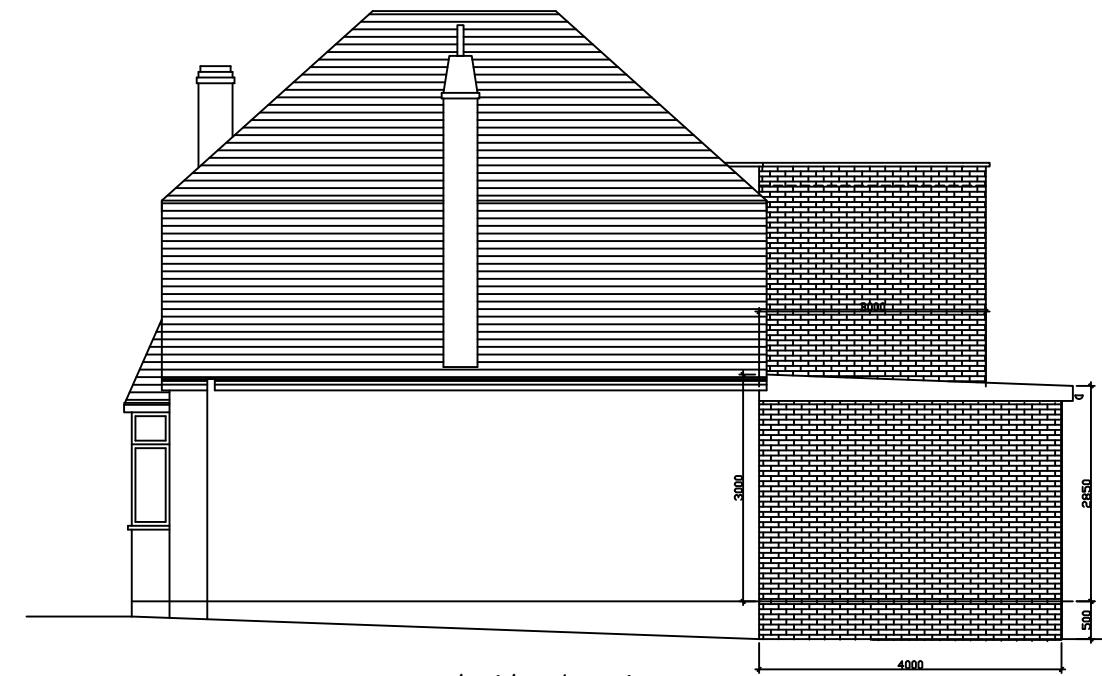

Proposed Side Elevation



Proposed Side Elevation

**NOTE:**  
ALL MATERIALS TO BE USED IN  
ANY EXTERIOR WORK SHALL BE  
SIMILAR APPEARANCE TO THOSE  
USED IN THE CONSTRUCTION OF  
THE EXTERIORS OF THE EXISTING  
DWELLING HOUSE.

SCALE - 1:100

REVISION: E	Council Comments
REVISION: D	Council Comments
REVISION: C	Council Comments
REVISION: B	Council Comments
REVISION: A	Council Comments
PROJECT:	2 Egerton Close Pinner HA5 2LP
DRAWING:	Proposed Elevations
SCALE:	1:100 @A3
DATE:	April 2025
PAGE NO:	2 - P - D
STATUS:	PLANNING DRAWINGS
All dimensions to be checked on site prior to CONSTRUCTION.	