




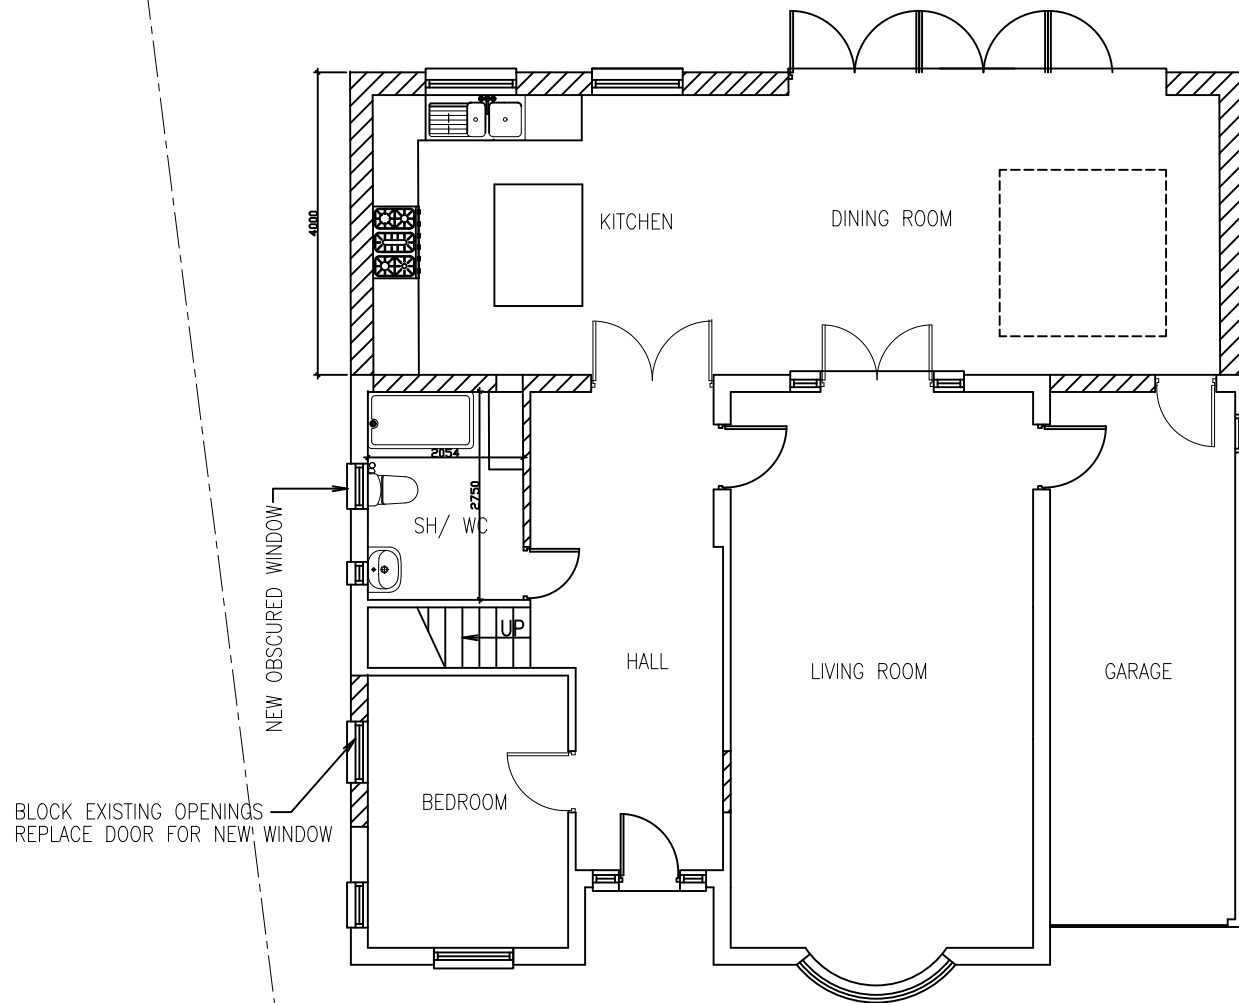

Proposed Ground Floor

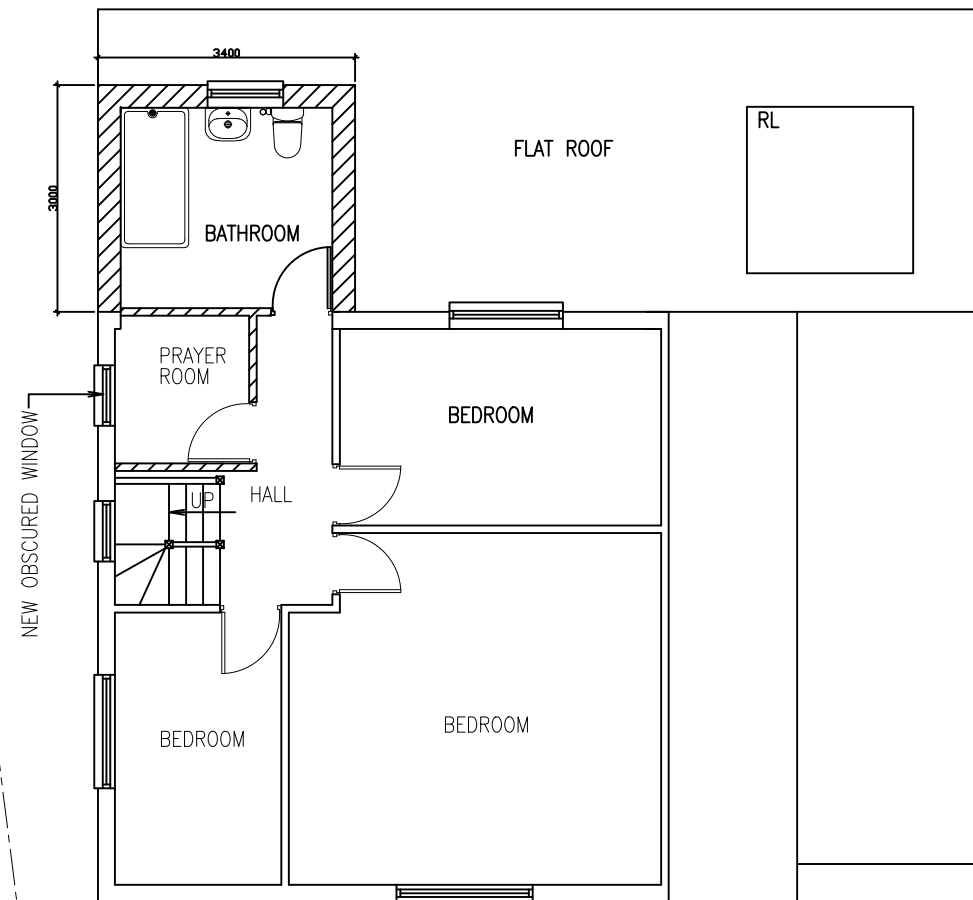

Proposed First Floor

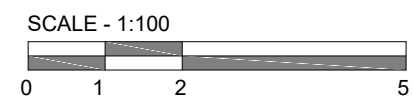

REVISION: C	Council Comments
REVISION: B	Council Comments
REVISION: A	Council Comments
PROJECT:	2 Egerton Close Pinner HA5 2LP
DRAWING:	Proposed Elevations
SCALE:	1:100 @A3
DATE:	April 2025
PAGE NO:	2 - P - E
STATUS:	PLANNING DRAWINGS
All dimensions to be checked on site prior to CONSTRUCTION.	