



Proposed Rear Elevation




Proposed Front Elevation

NOTE:
ALL MATERIALS TO BE USED IN
ANY EXTERIOR WORK SHALL BE
SIMILAR APPEARANCE TO THOSE
USED IN THE CONSTRUCTION OF
THE EXTERIORS OF THE EXISTING
DWELLING HOUSE.

SCALE - 1:100
0 1 2 5



Proposed Side Elevation

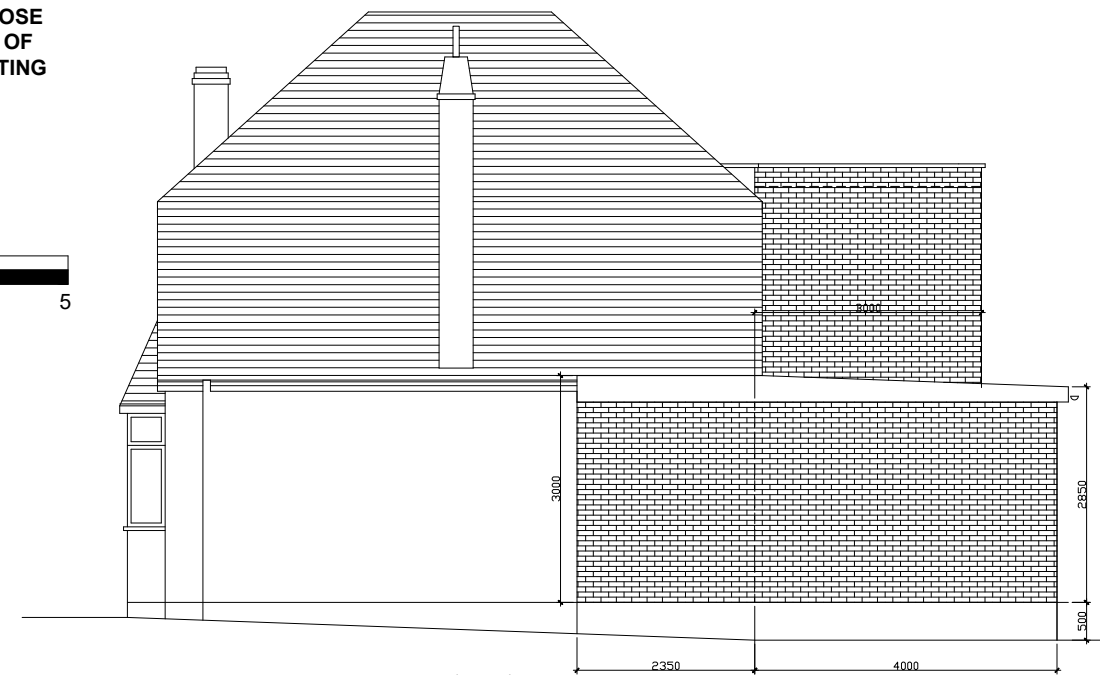

Proposed Side Elevation

Rev	UPDATED JULY 2026	
Project	2 Egerton Close Pinner HA5 2LP	
Drawing Title	Proposed Elevations	
Drawing Title	143 /P/E	Rev.
Rev.	Scale: 1/100 @ A3	Date: July 2026