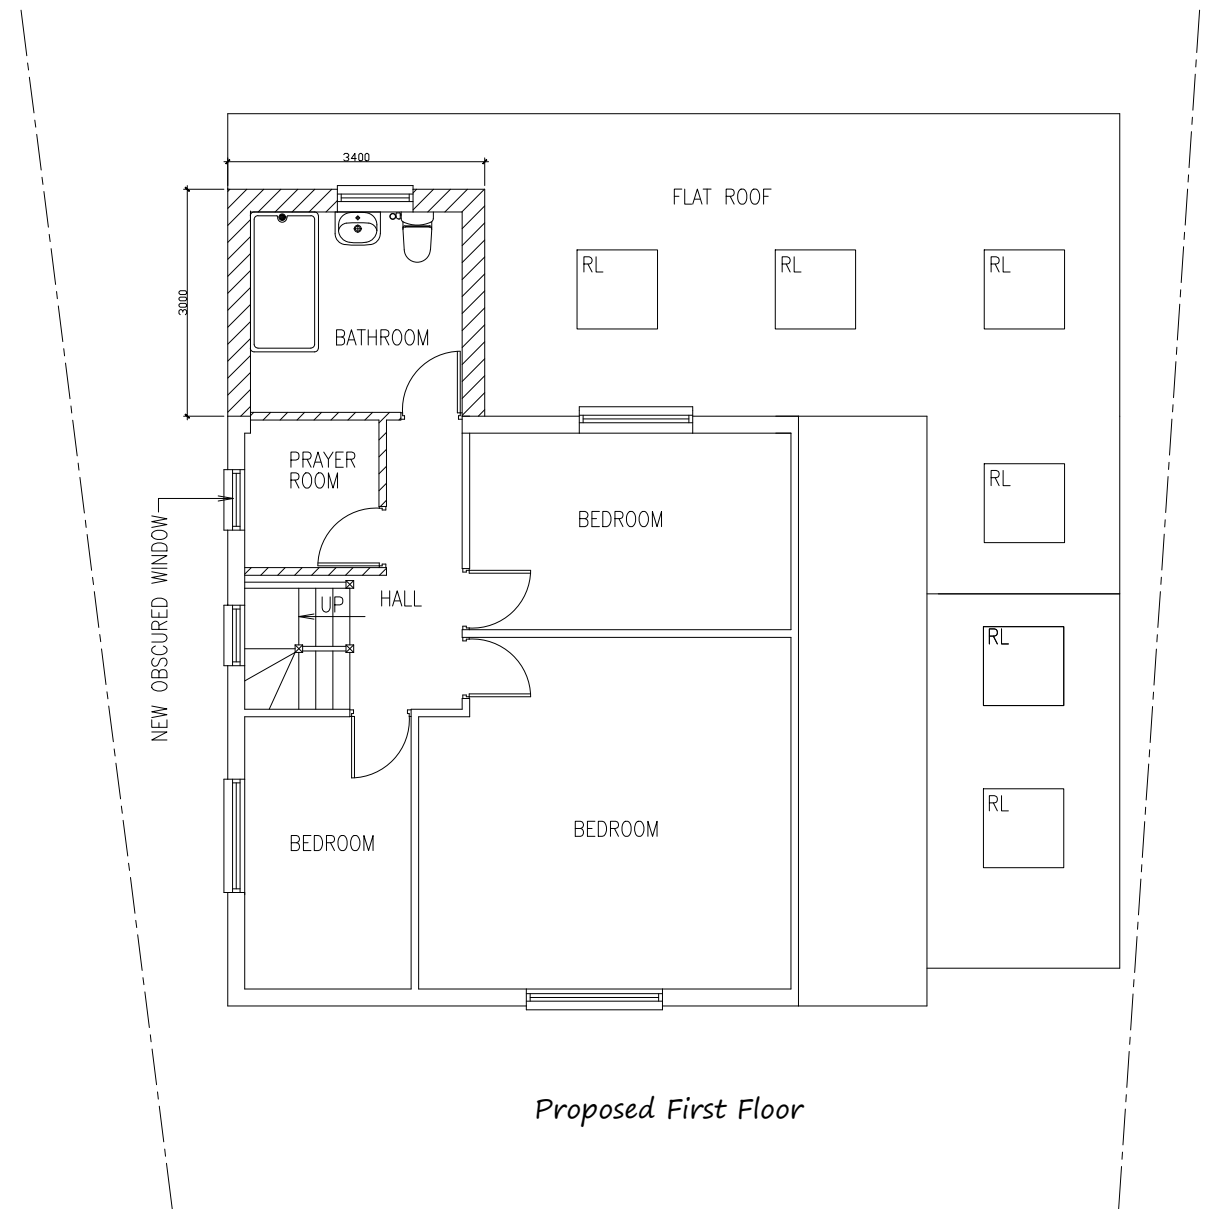
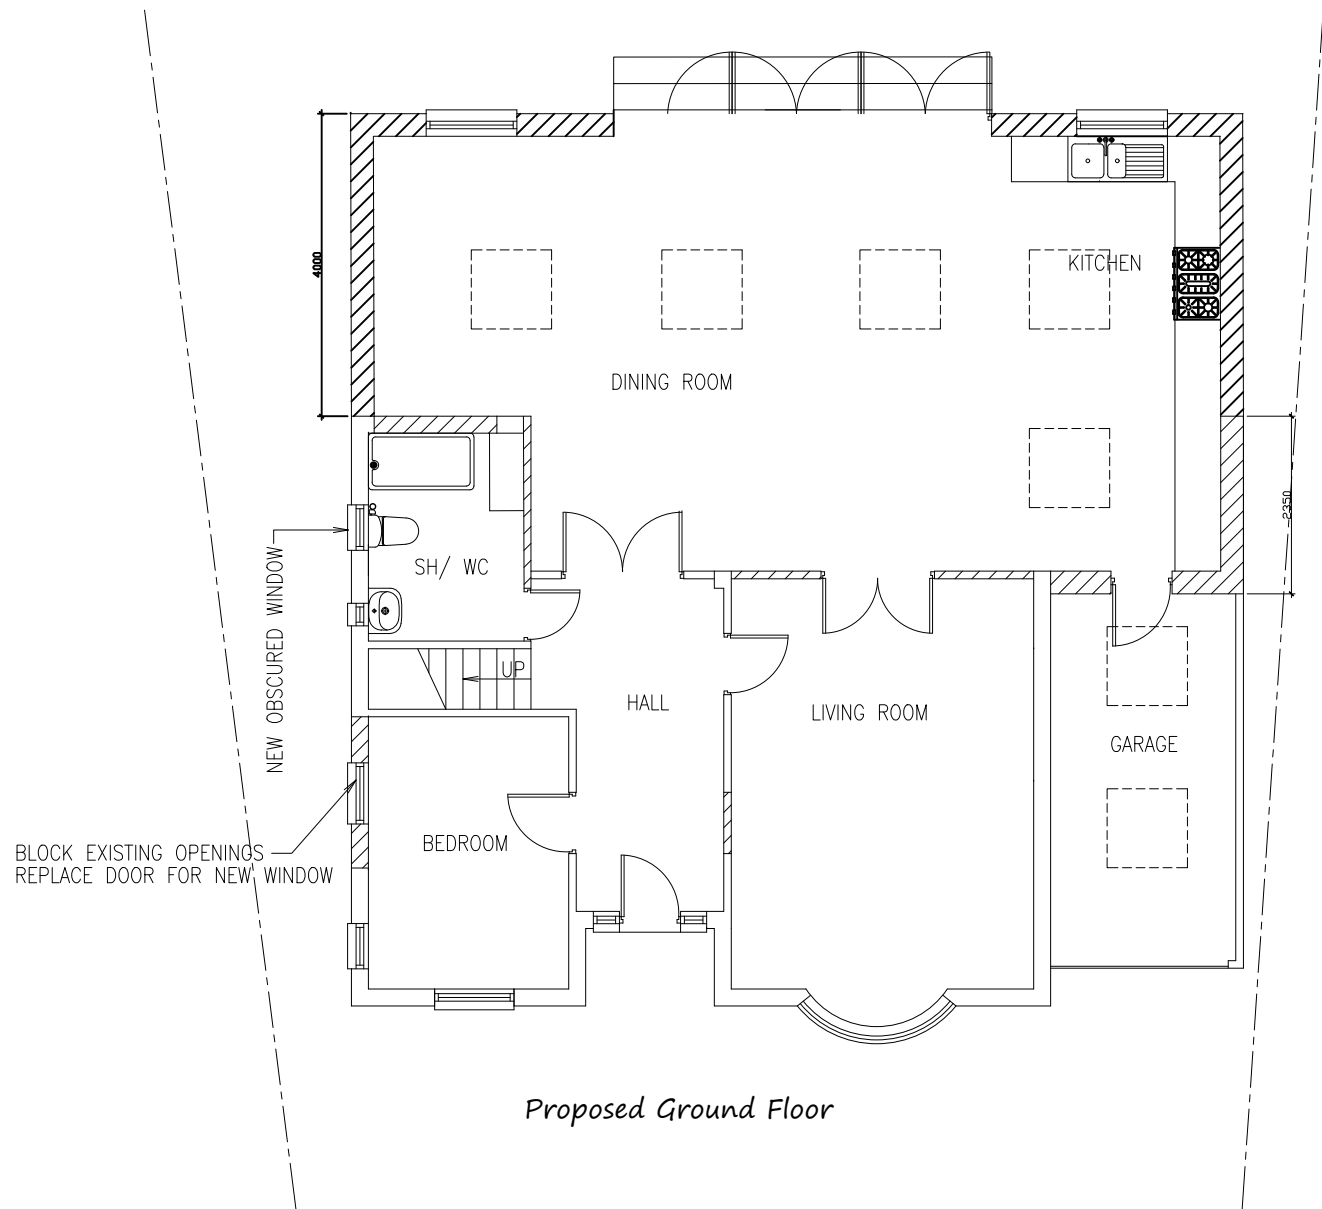


Rev	UPDATED JULY 2026	
Project	2 Egerton Close Pinner HA5 2LP	
Drawing Title	Proposed Floor Plans	
Drawing Title	143 /P/D	Rev.
Rev.	Scale: 1/100 @ A3	Date: July 2026