



Coverage plots – 3UK NTQ Site Specific

Project	MP00826
NTQ Site Name	HEATHLINE
NTQ MBNL ID	HGN058
NTQ TM Cell ID	98209
NTQ Common Site ID	708029

NTQ Overview



Summary


- The site is mainly covering St. Paul, Ruislip manor church, Saint Swithun wells RC primary school, The medical center, Queens mead school, Willow Tree primary school, Simpson house medical center. RAF North holt Airforce airspace nearby residential & Commercial places.

Common Site ID	MBNL ID	TM Cell ID	REP Site Name	REP Cell type	Comments
1695974	HGN361	96865	CINEWORLD	RT	

NTQ Exit Date

NA

Area Map

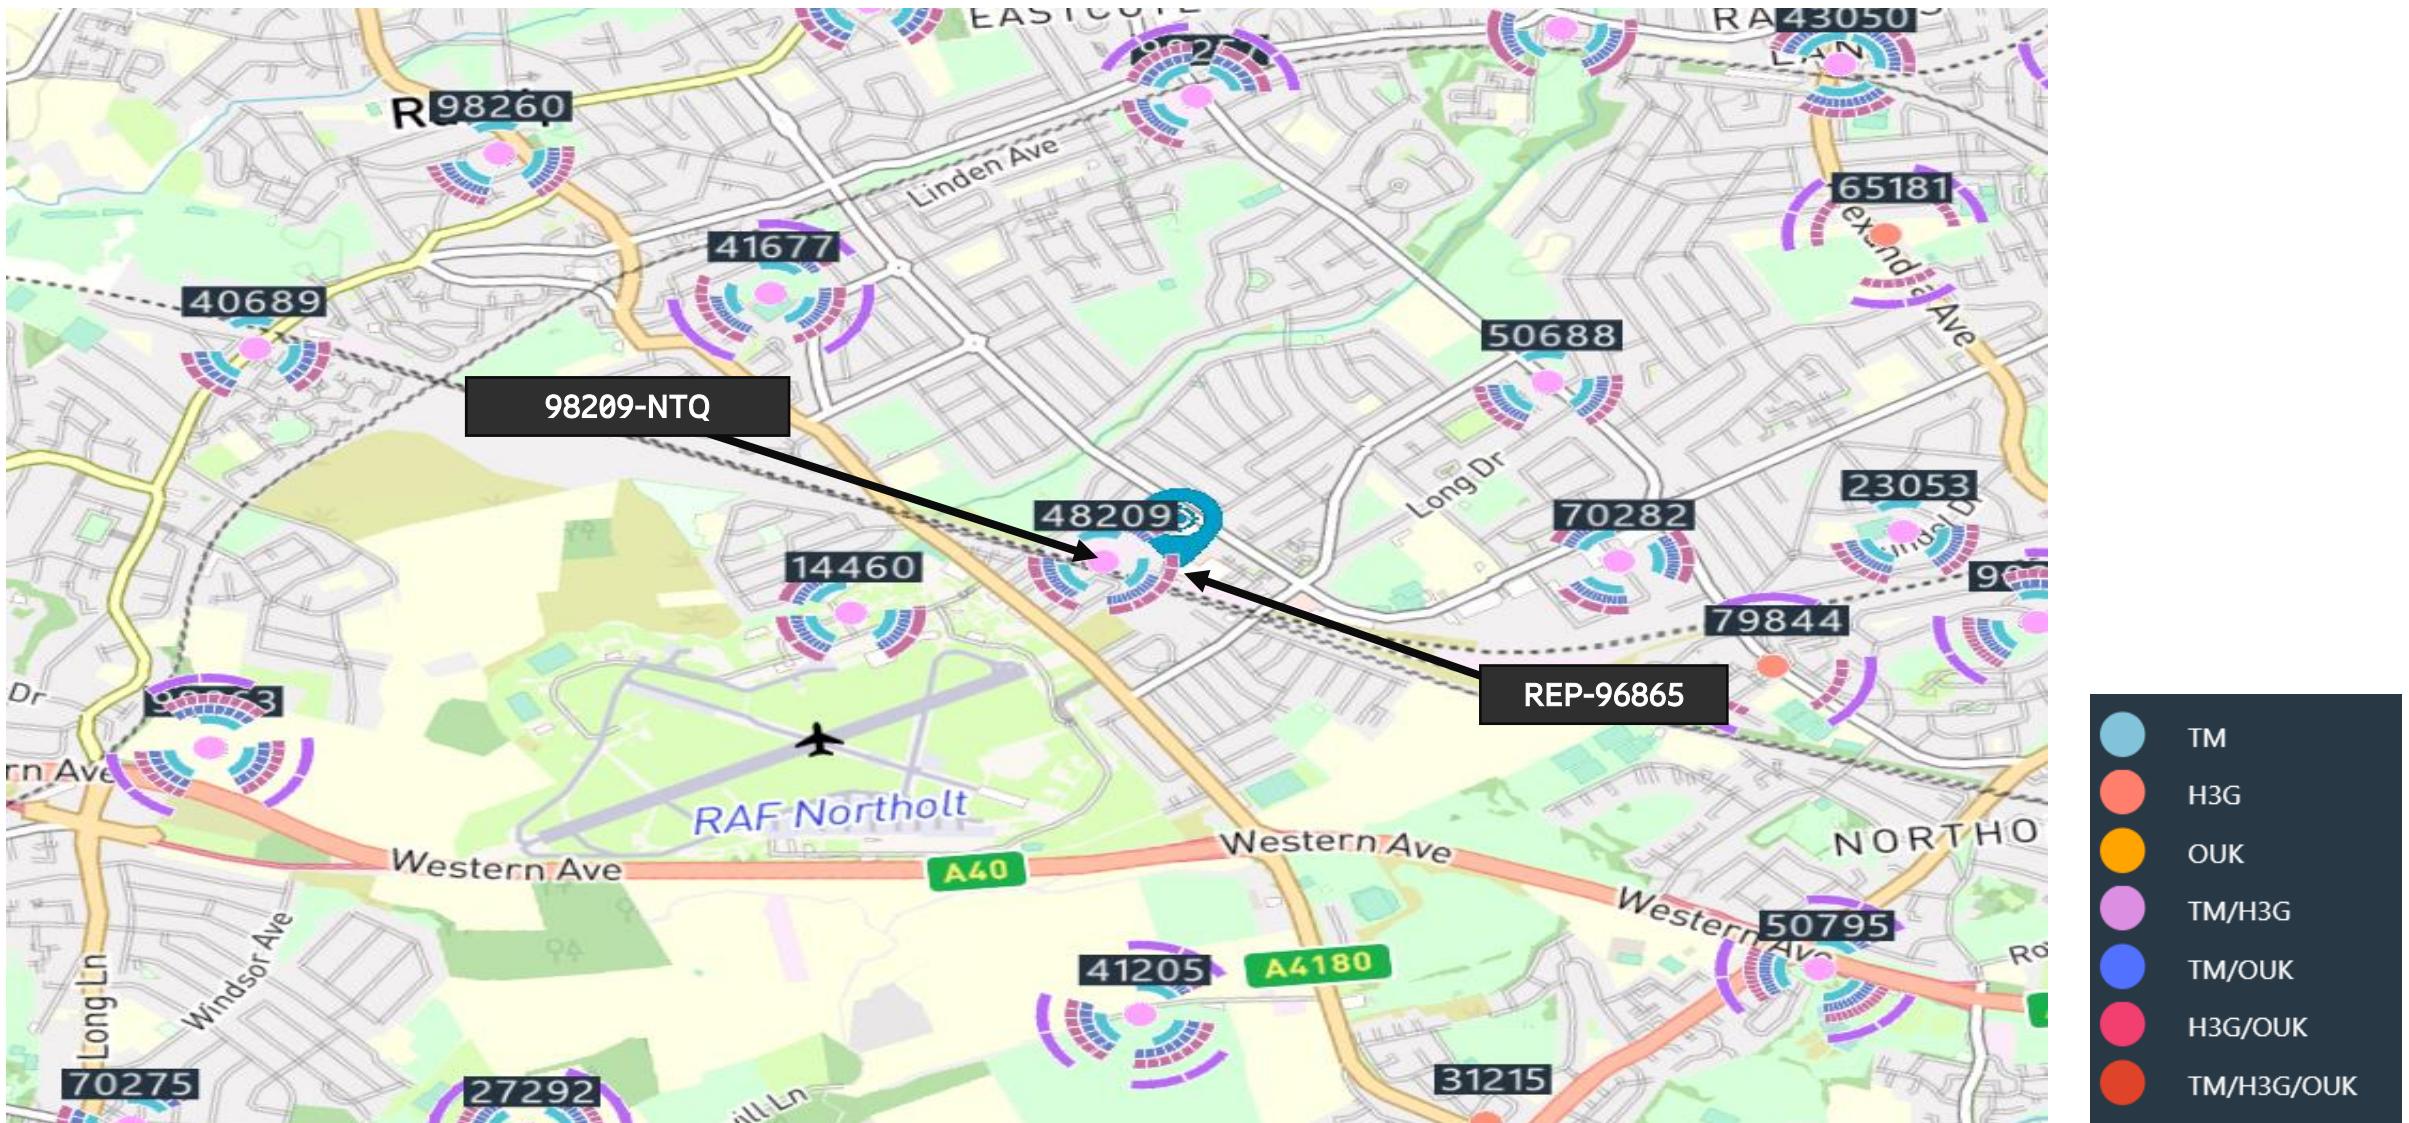


Replacement Details




ERICSSON

Site ID	1695974
Site Name	CINEWORLD
NGR	E:510937 N:185627
Bearing	0/120/240
L1800 - E-Tilt	3/3/3
L800 - E-Tilt	4/4/4
Antenna Height C/L	21.85M
Antenna Type	Interleaved AIR3218 B78V 2LB4HBp 2m
Site Type	RT


4G(LTE1800) Indoor Coverage –With NTQ

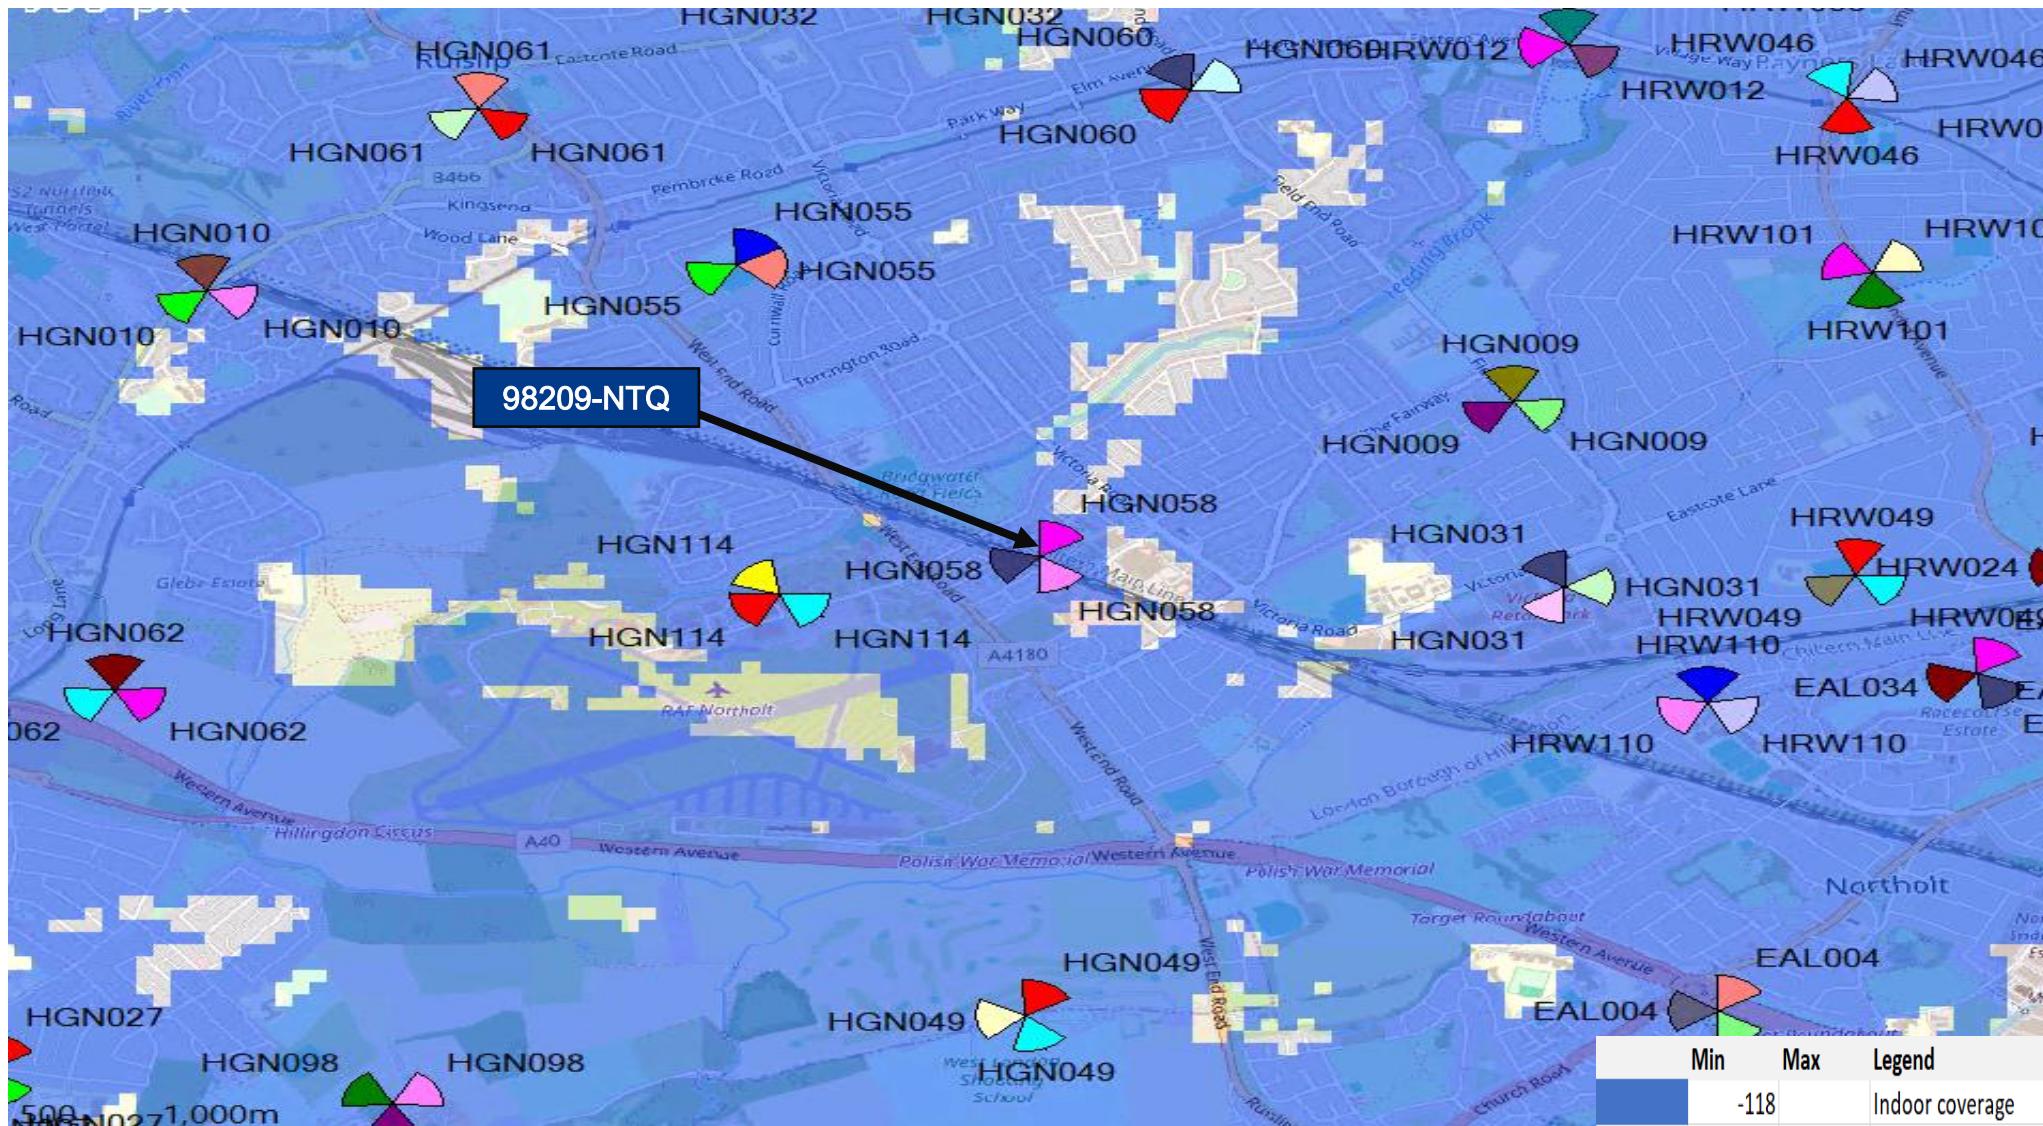

4G(LTE1800) Indoor Coverage –Without NTQ

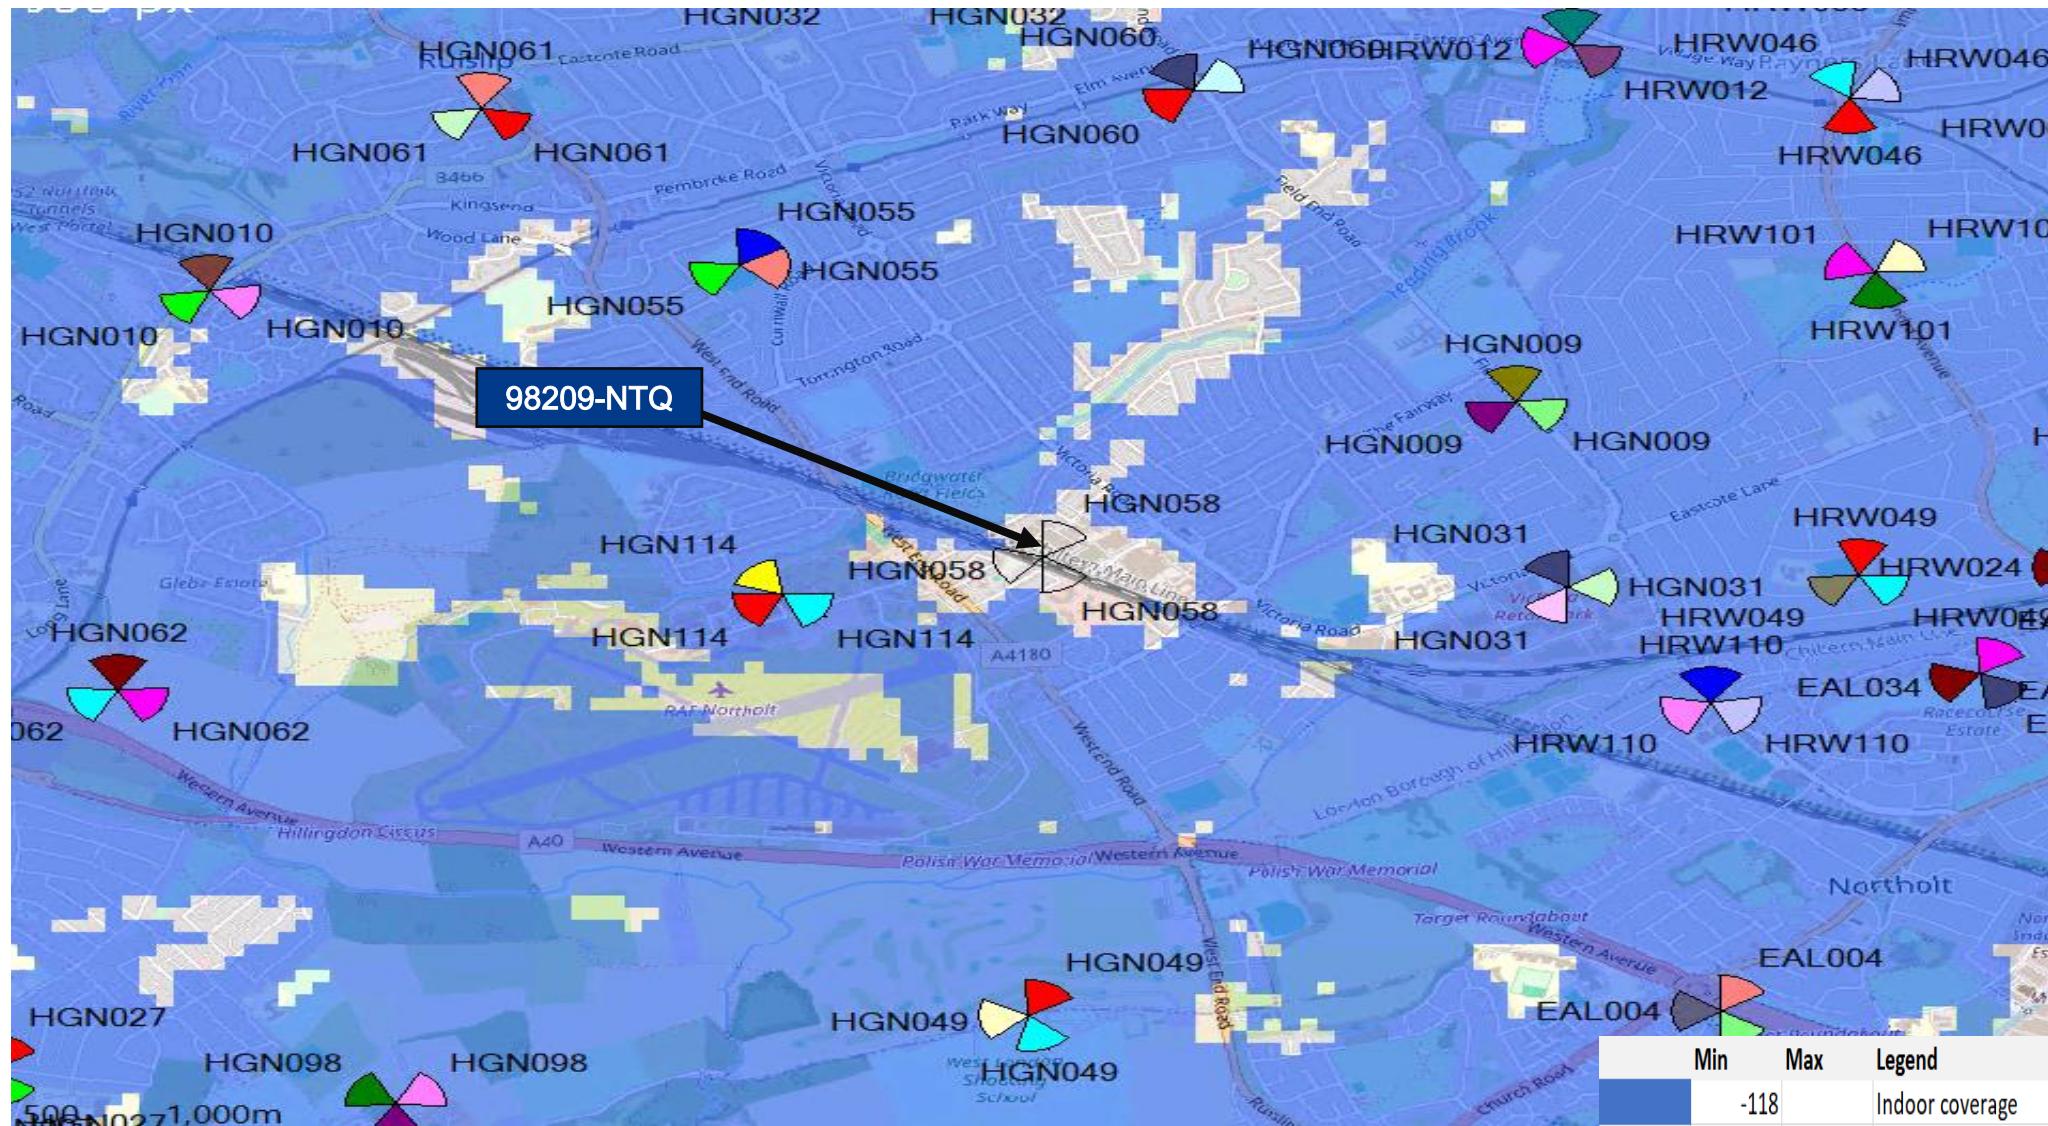


4G(LTE1800) INDOOR Coverage- WITH REP

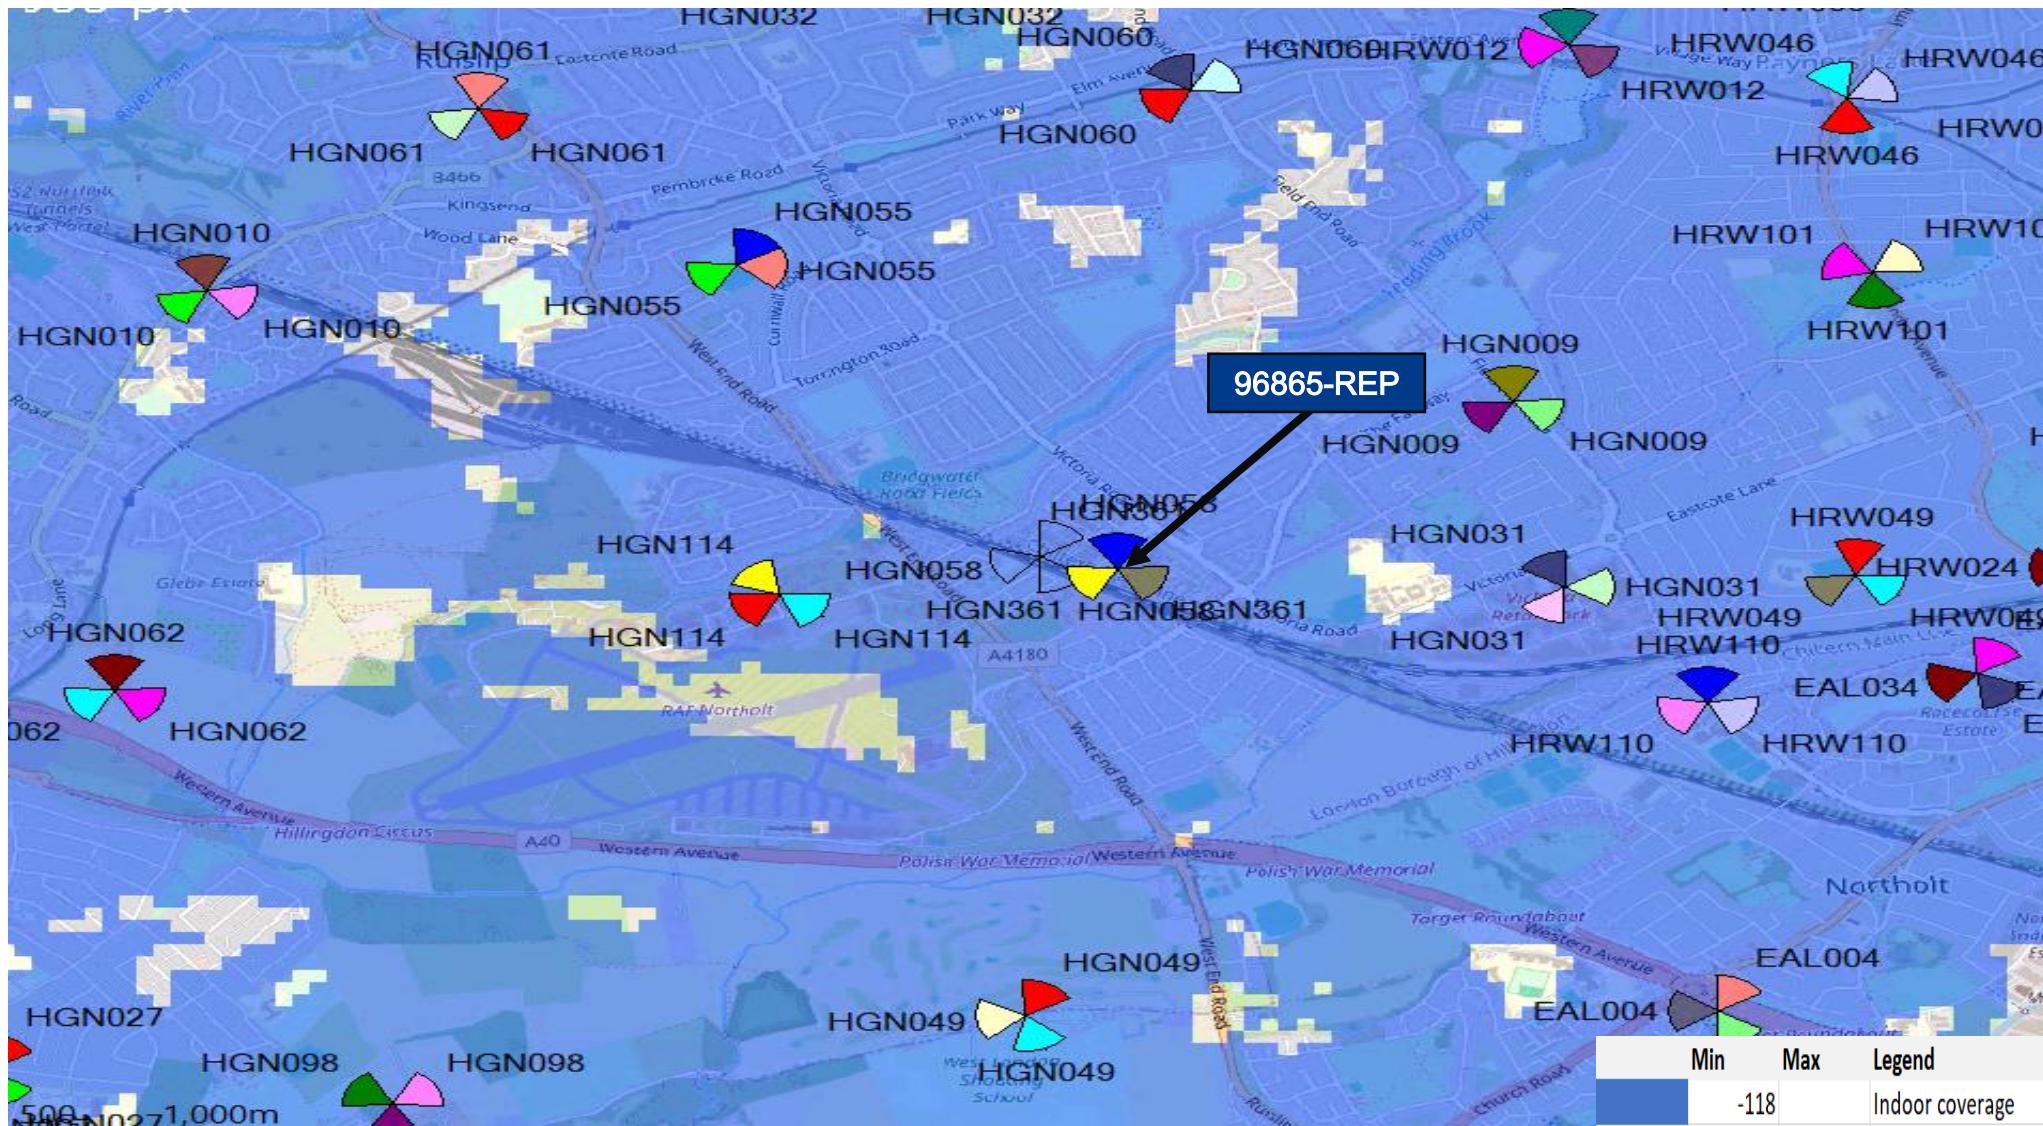





4G(LTE1800) OUTDOOR With NTQ

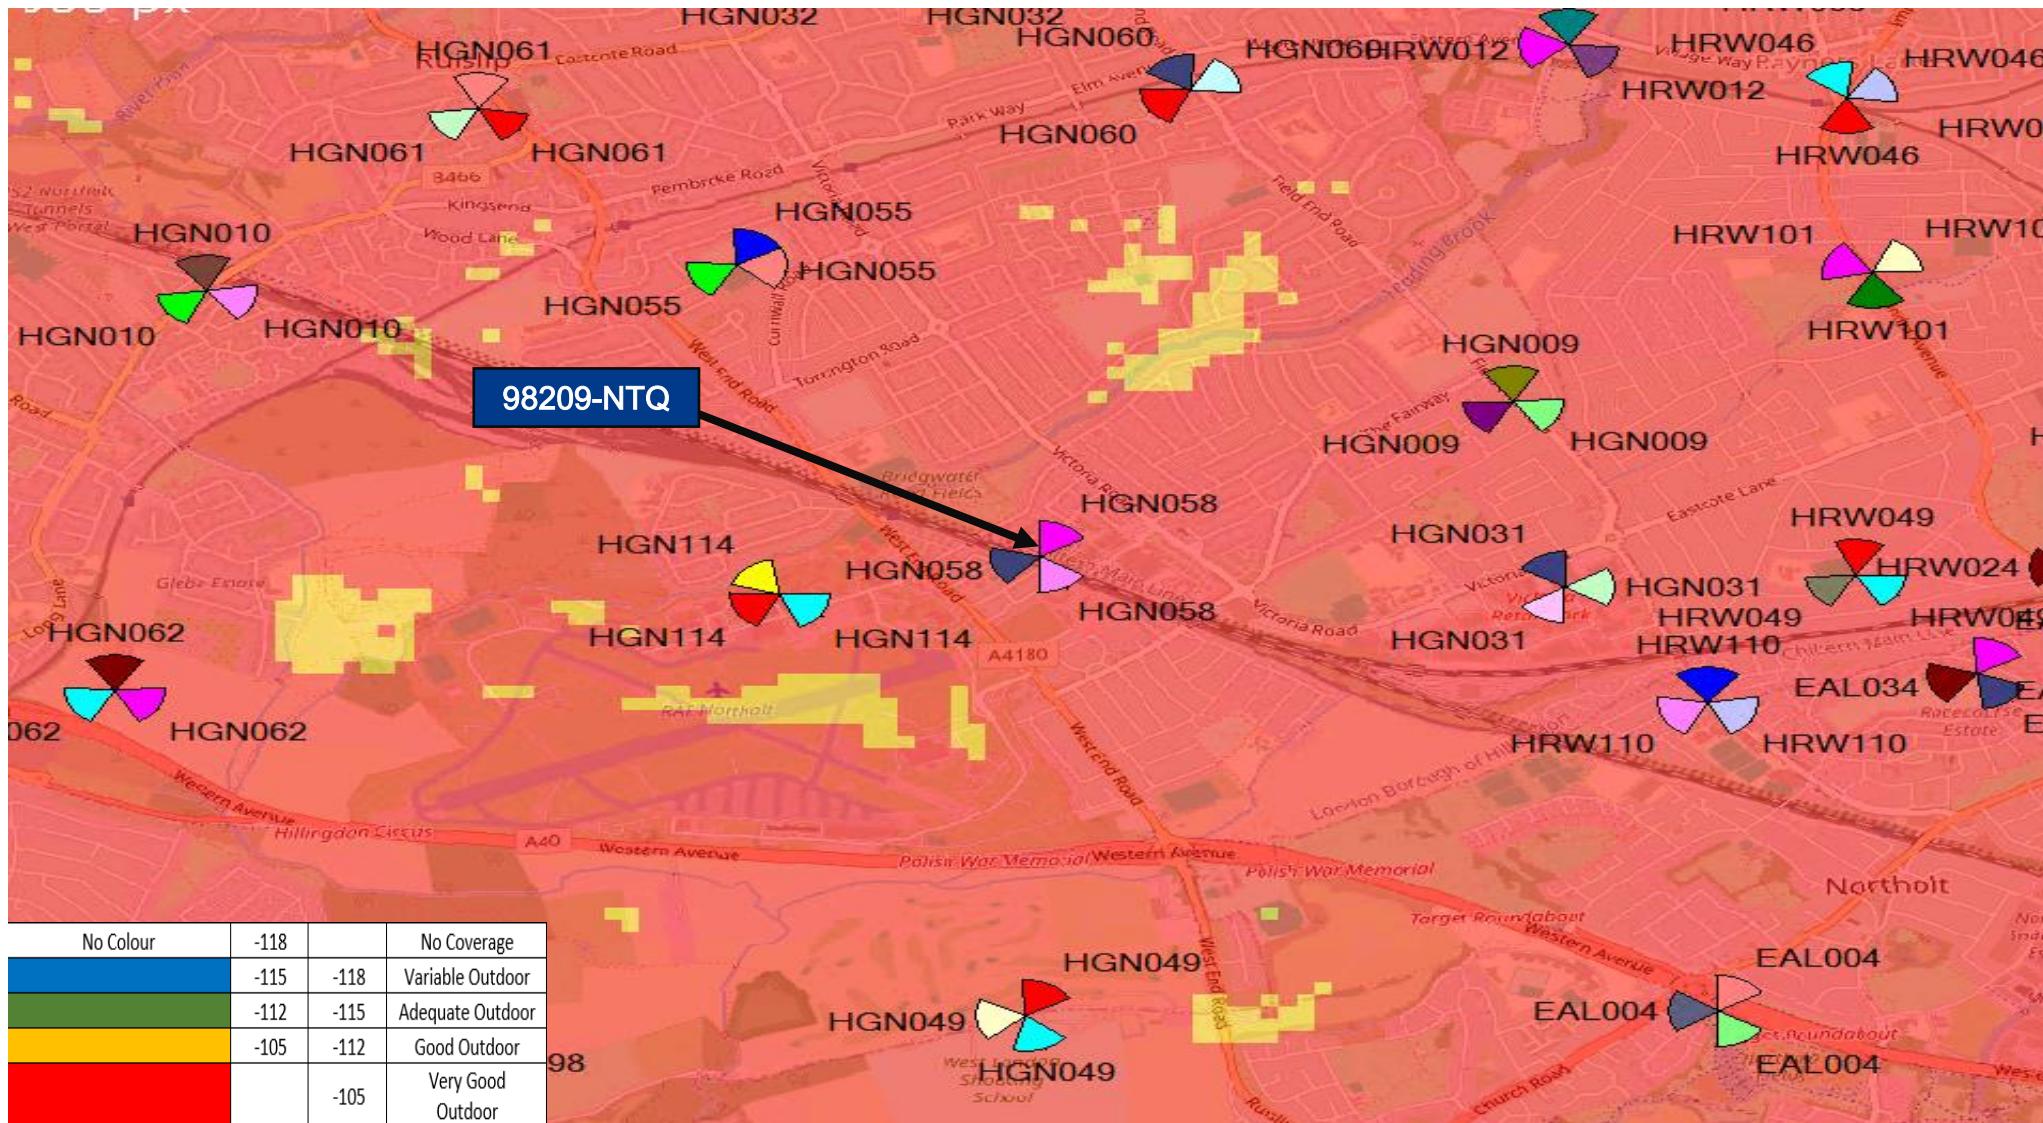

4G(LTE1800) OUTDOOR Without NTQ

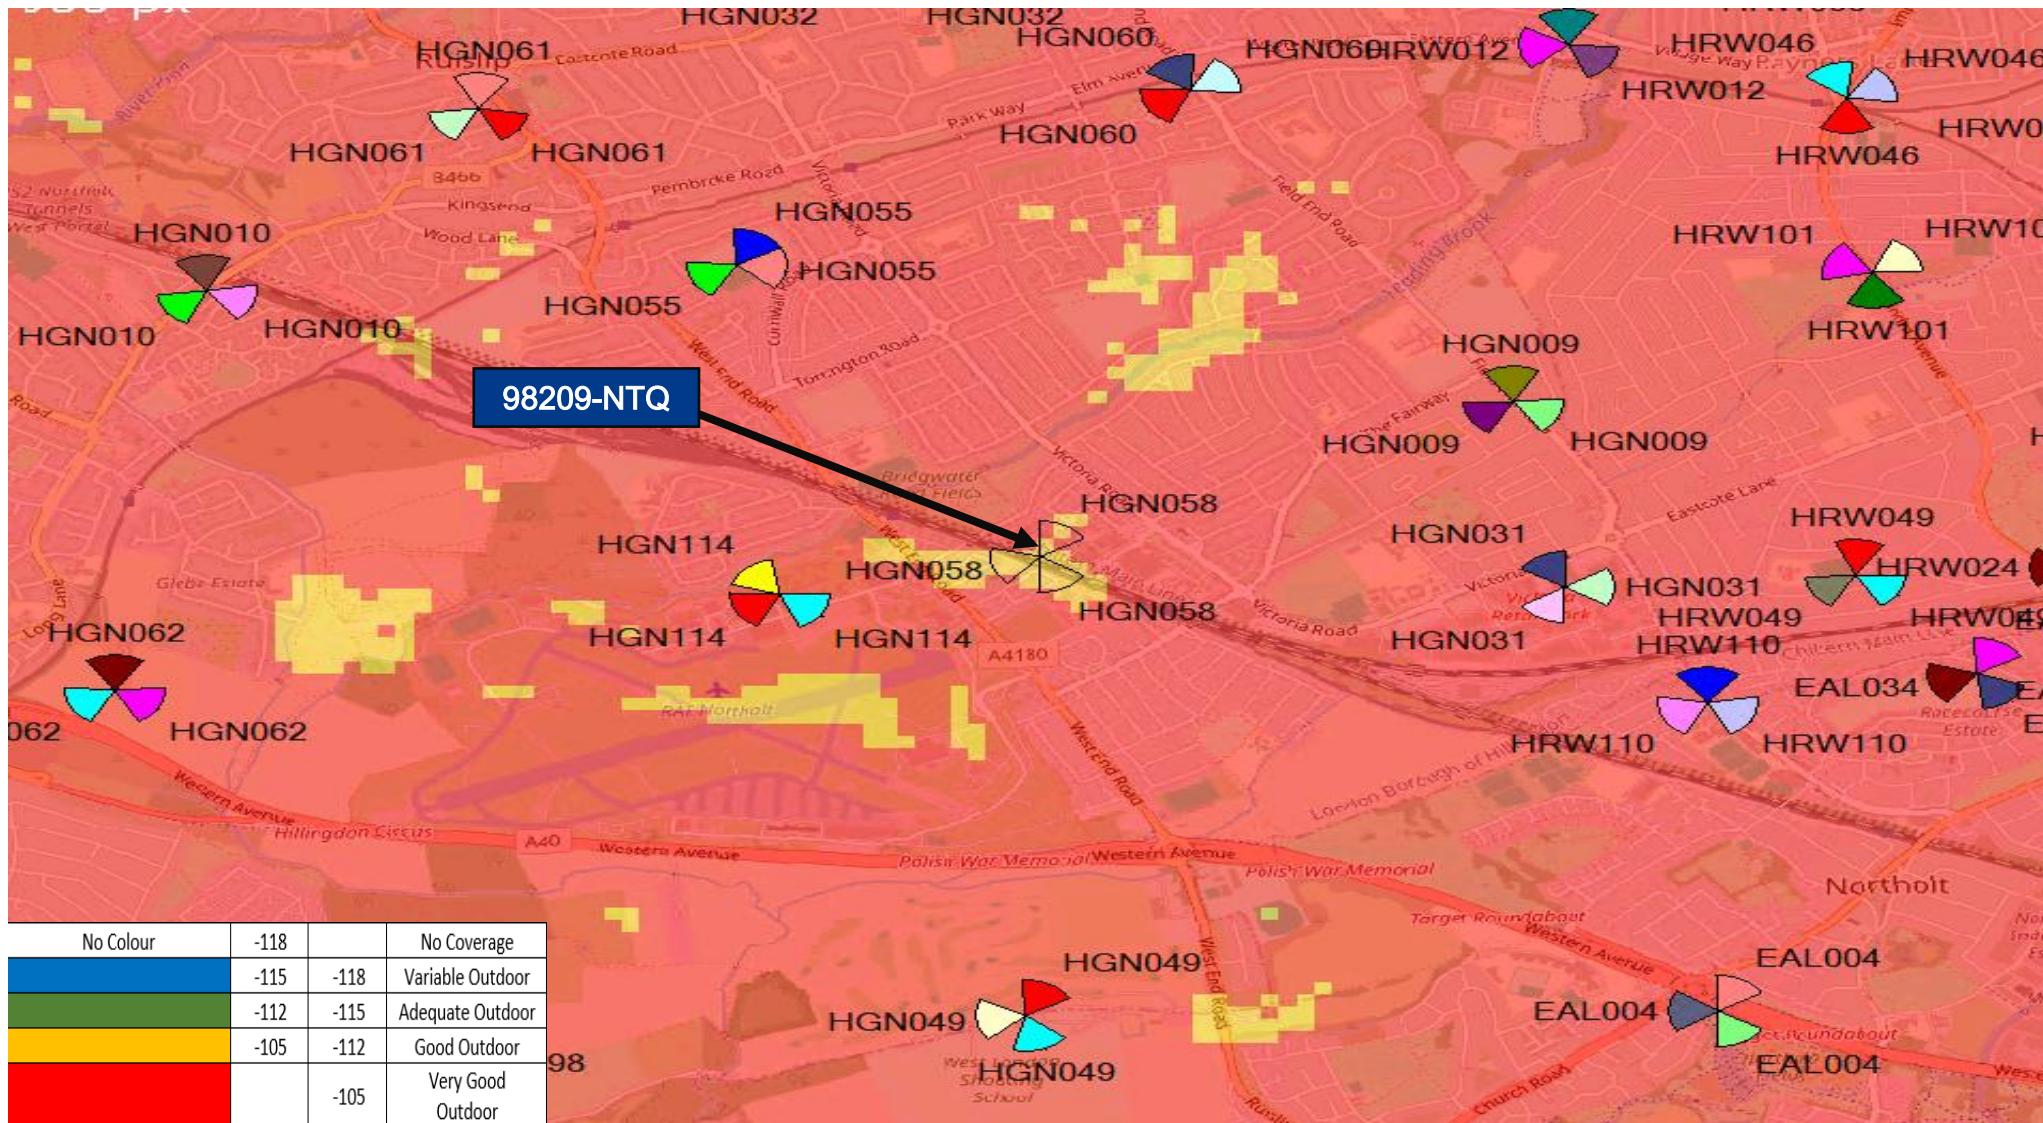


4G(LTE1800) OUTDOOR Coverage WITH REP

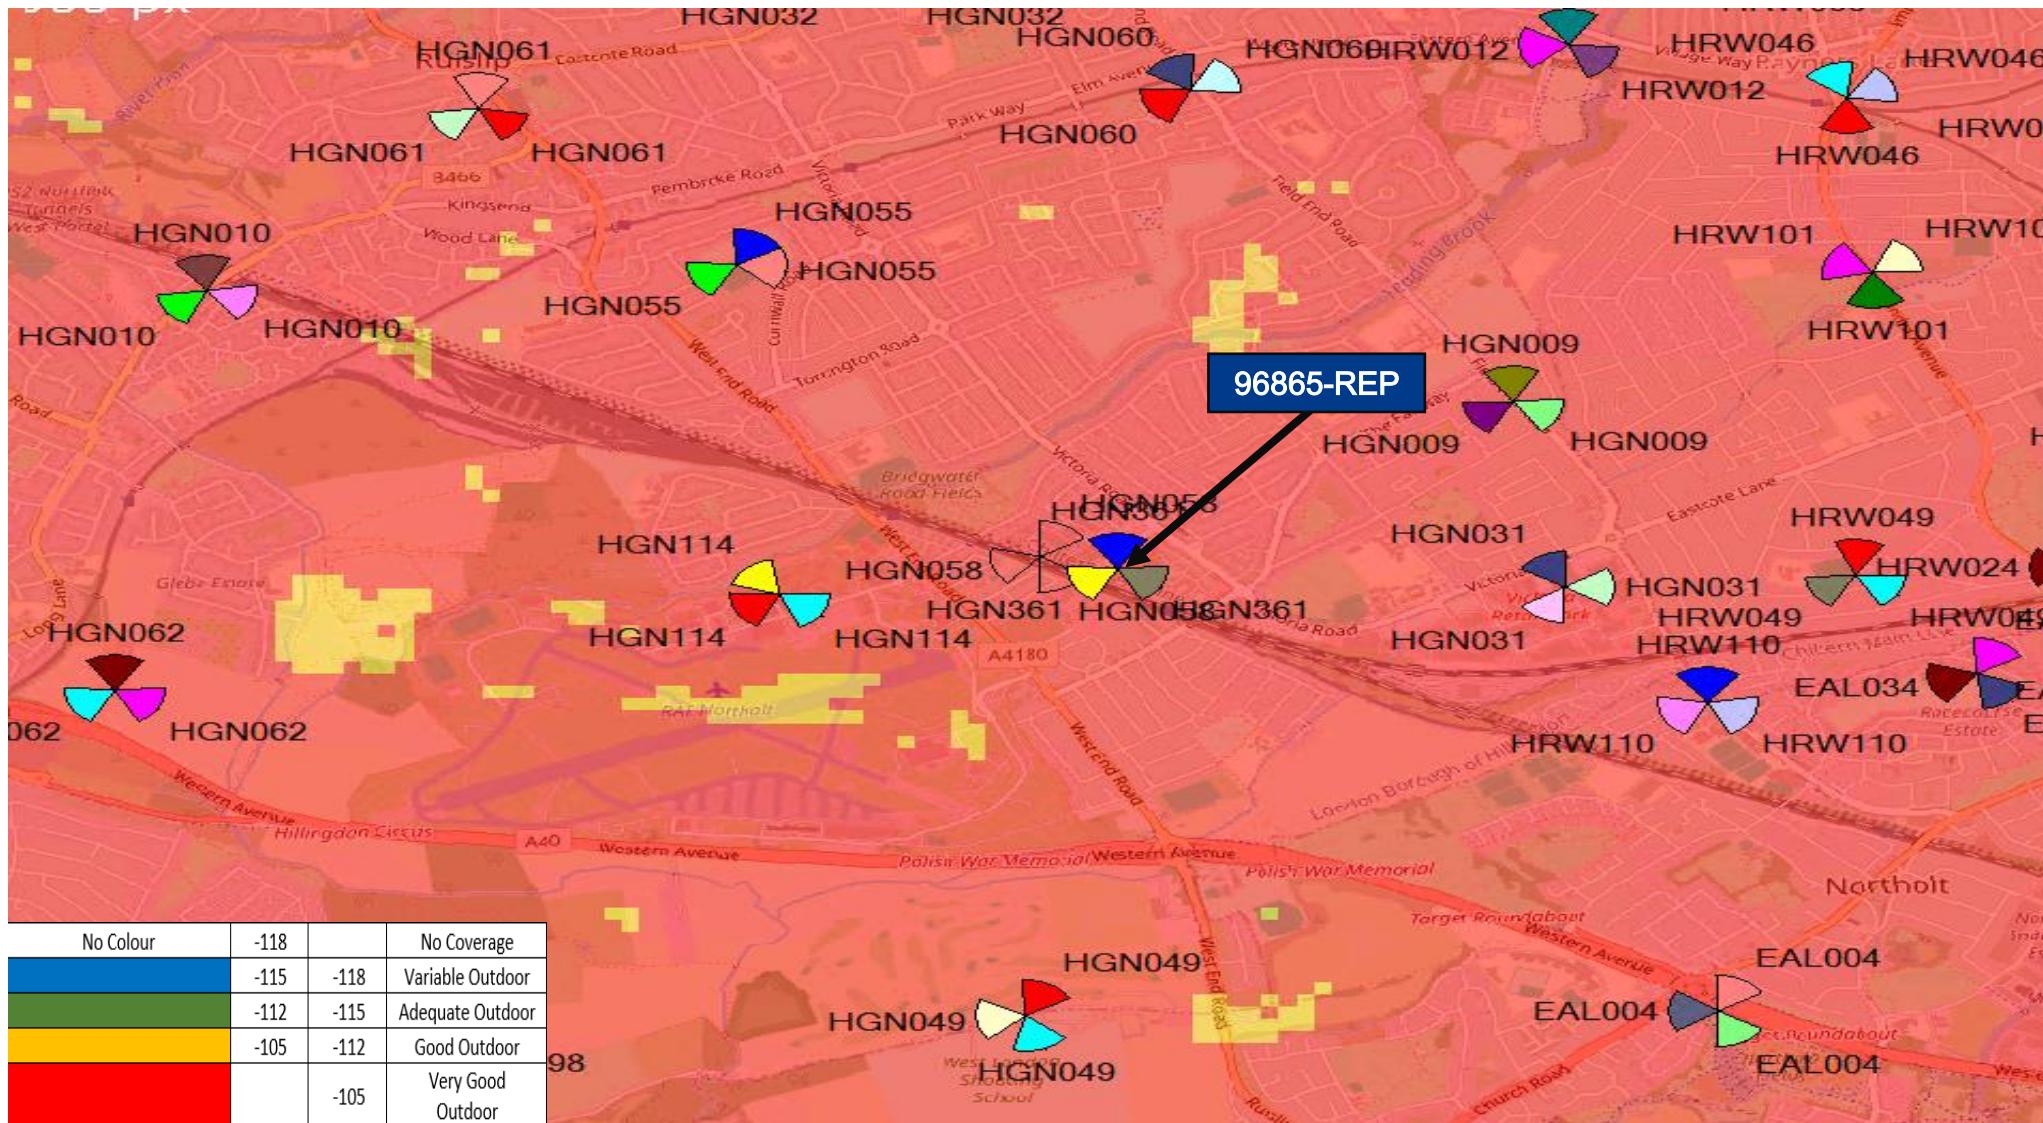


4G(LTE800) INDOOR WITH Current coverage



L800 is not live on NTQ_98209 coverage from surrounding live site

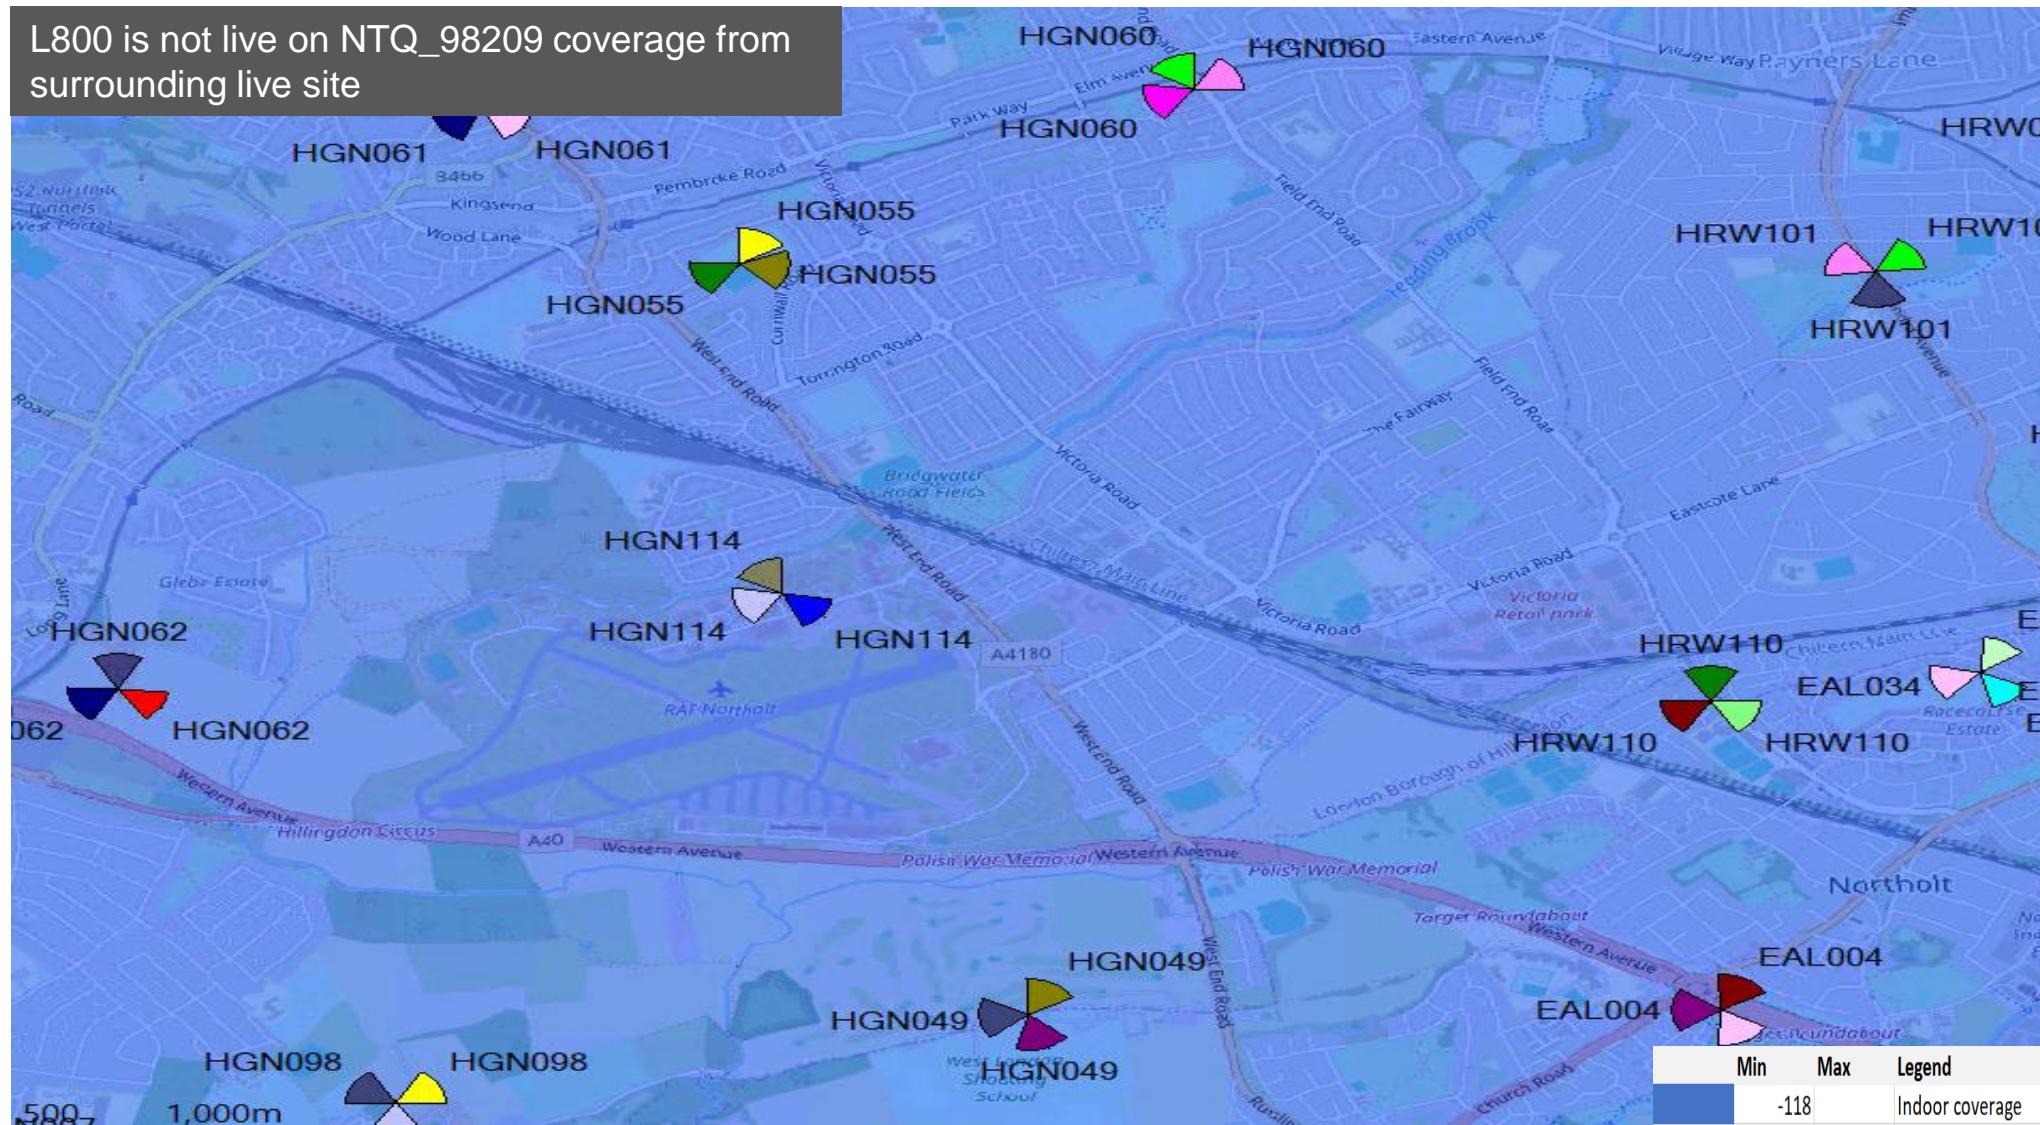


4G(LTE800) INDOOR WITH REP

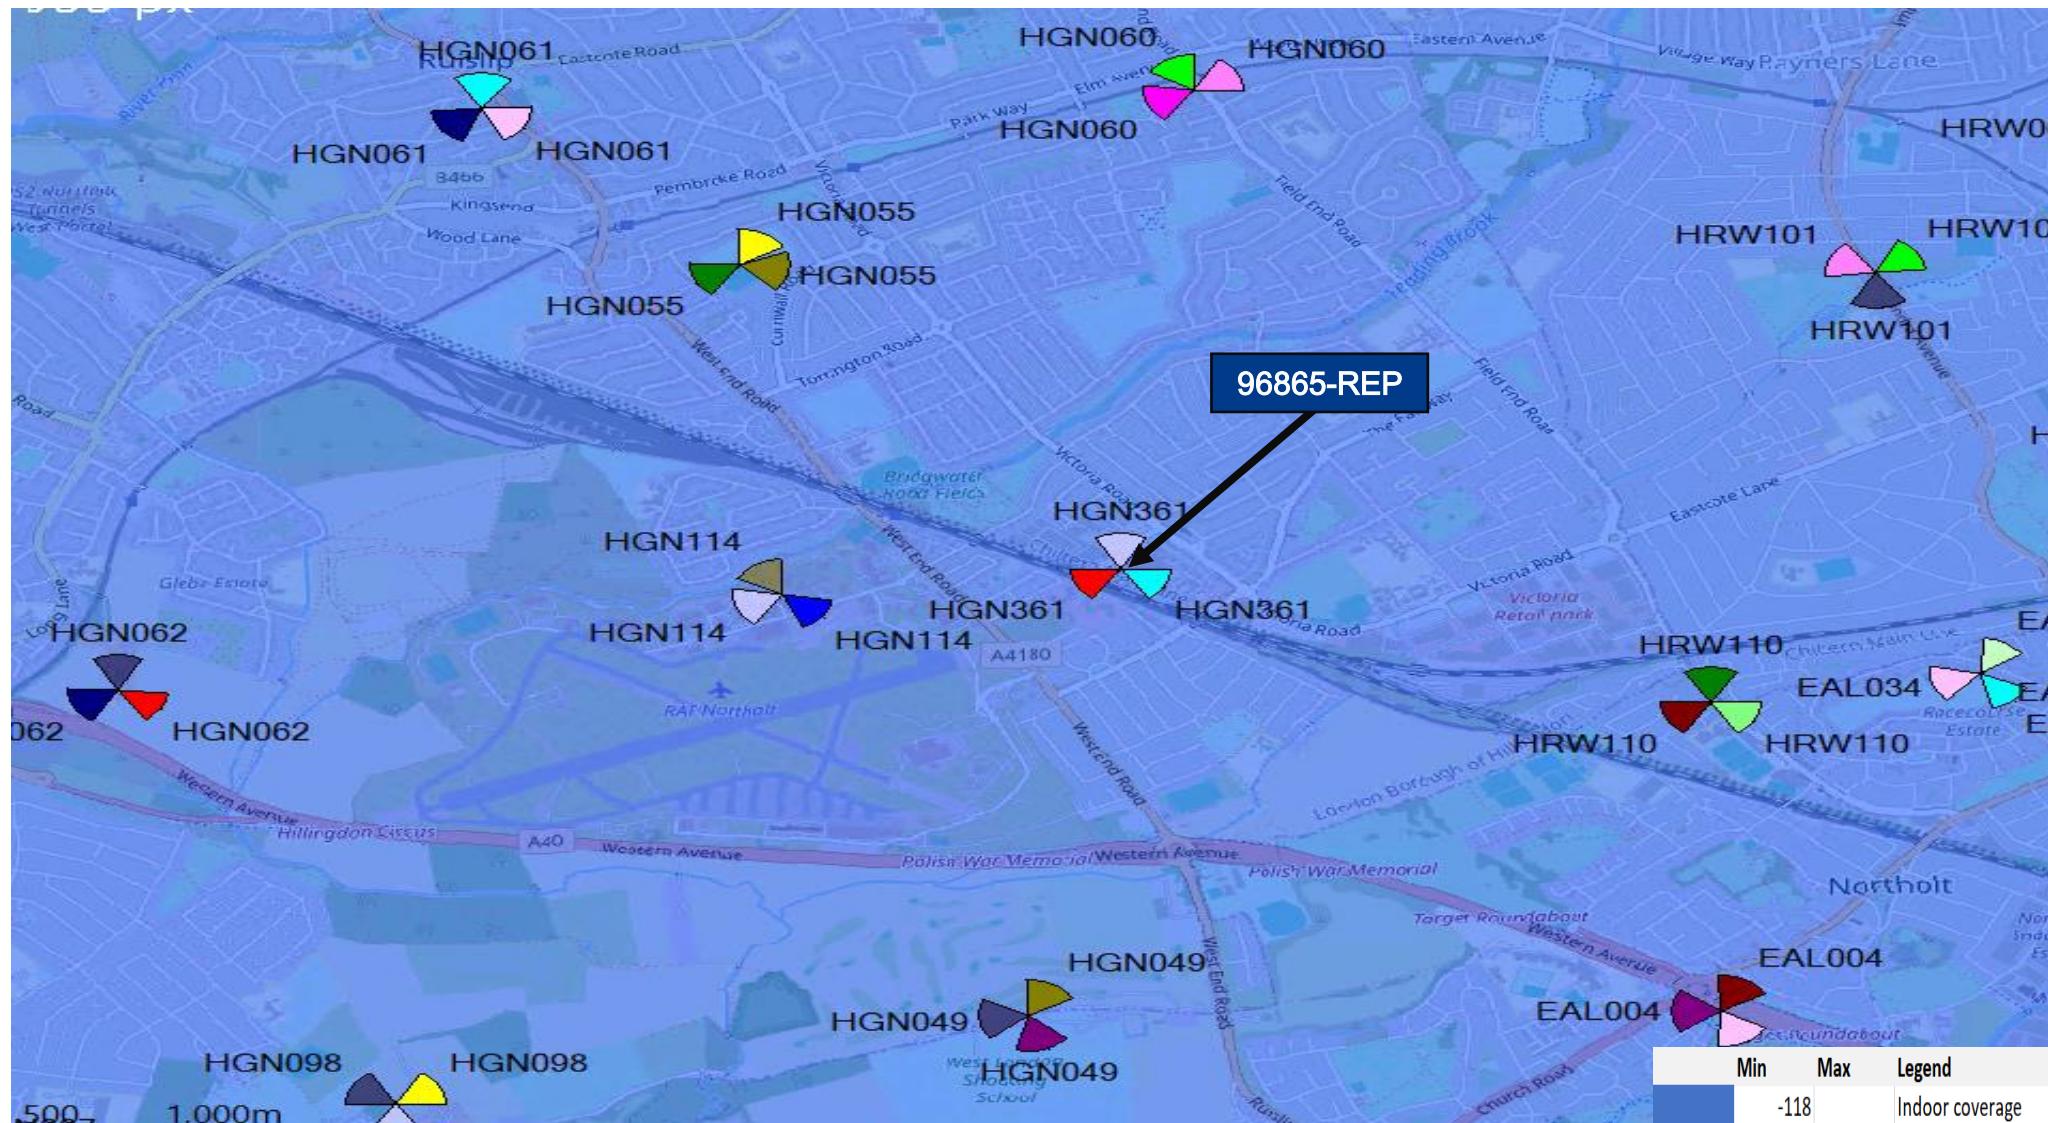



4G(LTE800) OUTDOOR Current coverage

L800 is not live on NTQ_98209 coverage from surrounding live site

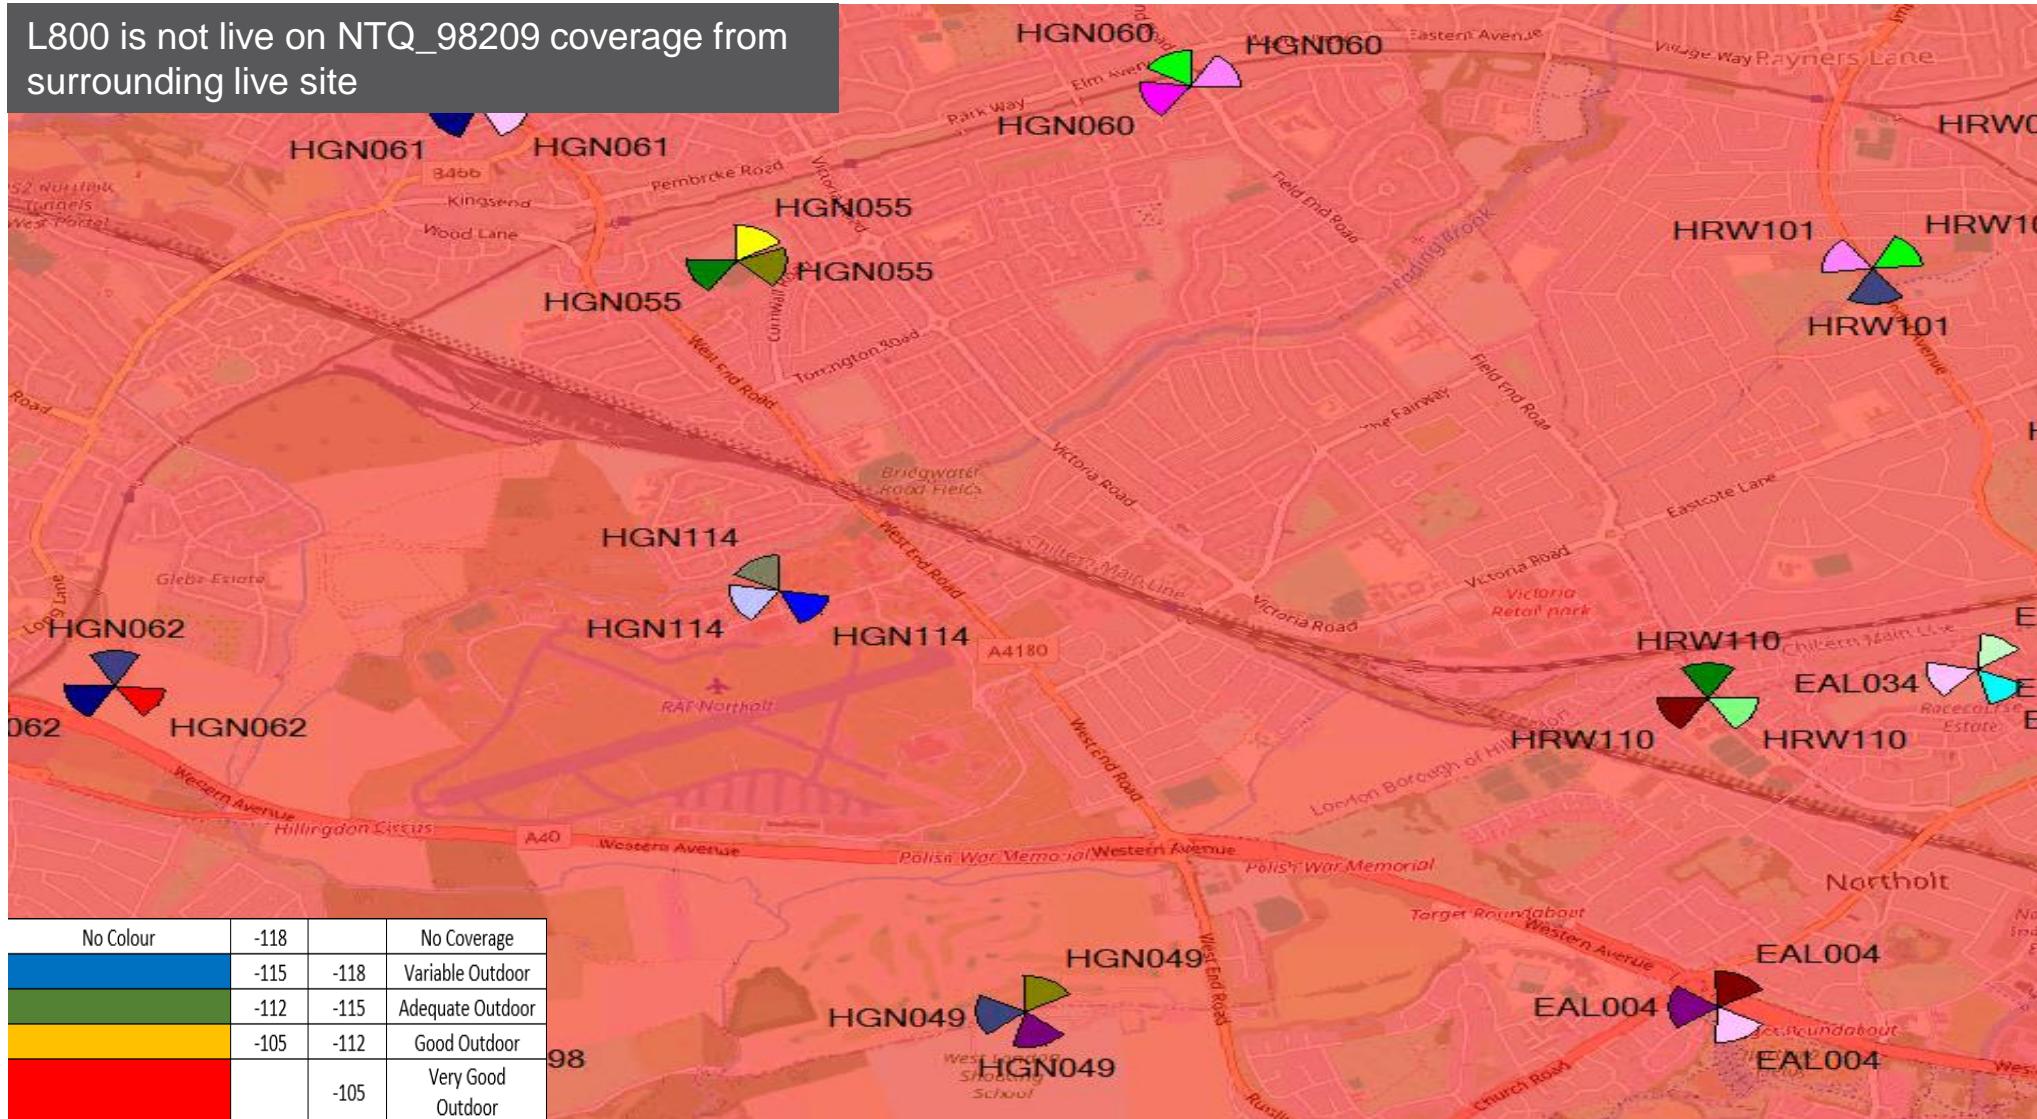

4G(LTE800) OUTDOOR Coverage WITH REP

