



# Coverage plots – EE NTQ Site Specific

Project	MP00826
NTQ Site Name	HEATHLINE
NTQ MBNL ID	HGN058
NTQ TM Cell ID	98209
NTQ Common Site ID	708029

# NTQ Overview



## Summary


- The site is mainly covering St. Paul, Ruislip manor church, Saint Swithun wells RC primary school, The medical center, Queens mead school, Willow Tree primary school, Simpson house medical center. RAF North holt Airforce airspace nearby residential & Commercial places.

Common Site ID	MBNL ID	TM Cell ID	REP Site Name	REP Cell type	Comments
1695974	HGN361	96865	CINEWORLD	RT	

## NTQ Exit Date

NA

# Area map

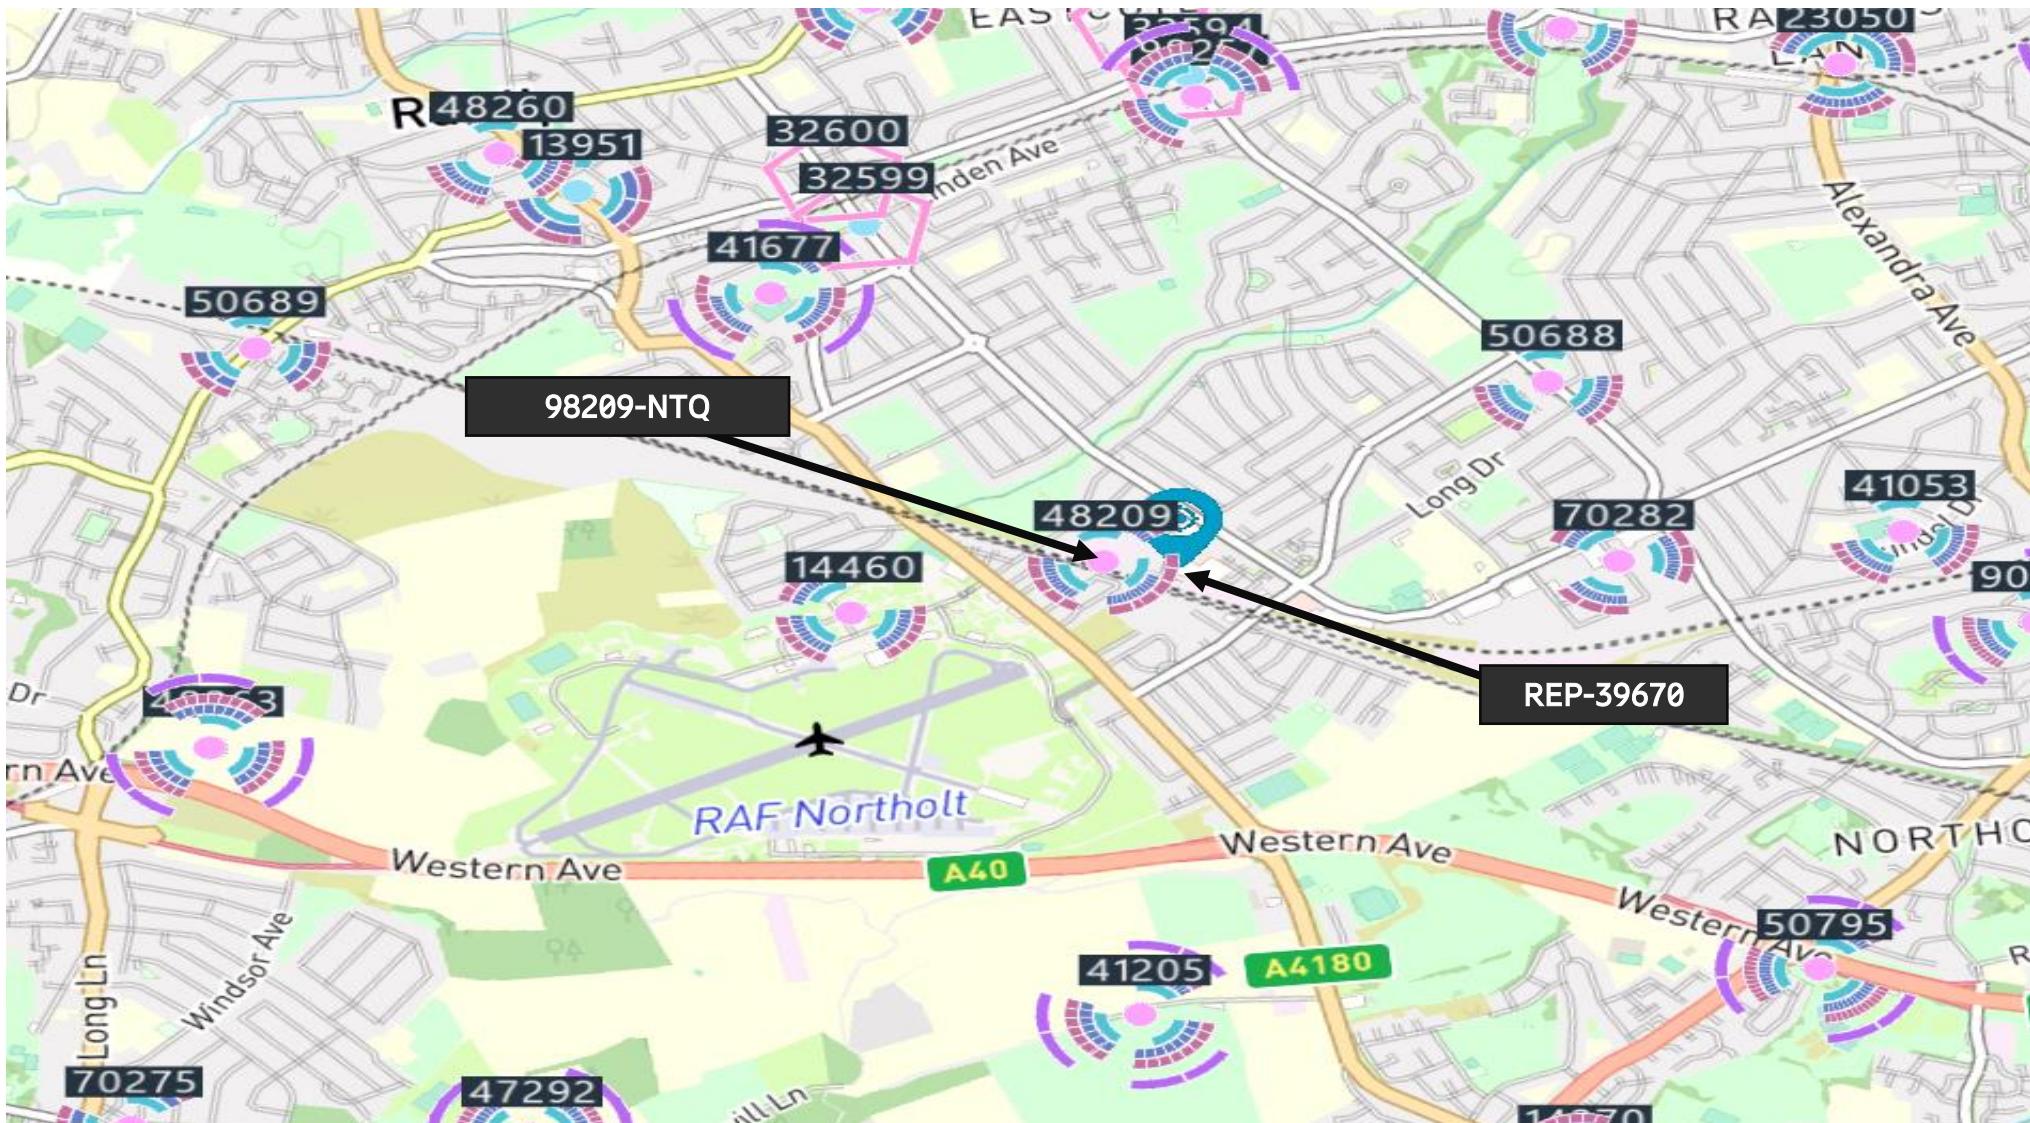



# Replacement Details




ERICSSON

Site ID	1695974
Site Name	CINEWORLD
NGR	E:510937   N:185627
Bearing	0/120/240
L1800 - E-Tilt	2/2/2
L800 - E-Tilt	7/7/7
Antenna Height C/L	21.85M
Antenna Type	Interleaved AIR3218 B78V 2LB4HBp 2m
Site Type	RT


# 4G(LTE 800+LTE 1800) Indoor Coverage- With NTQ

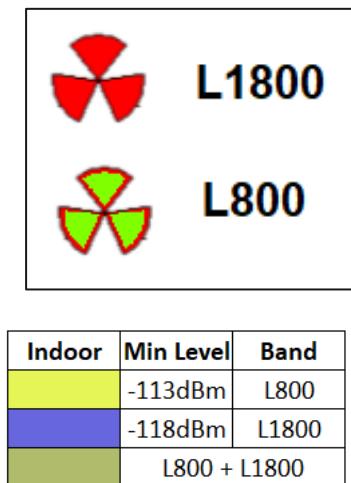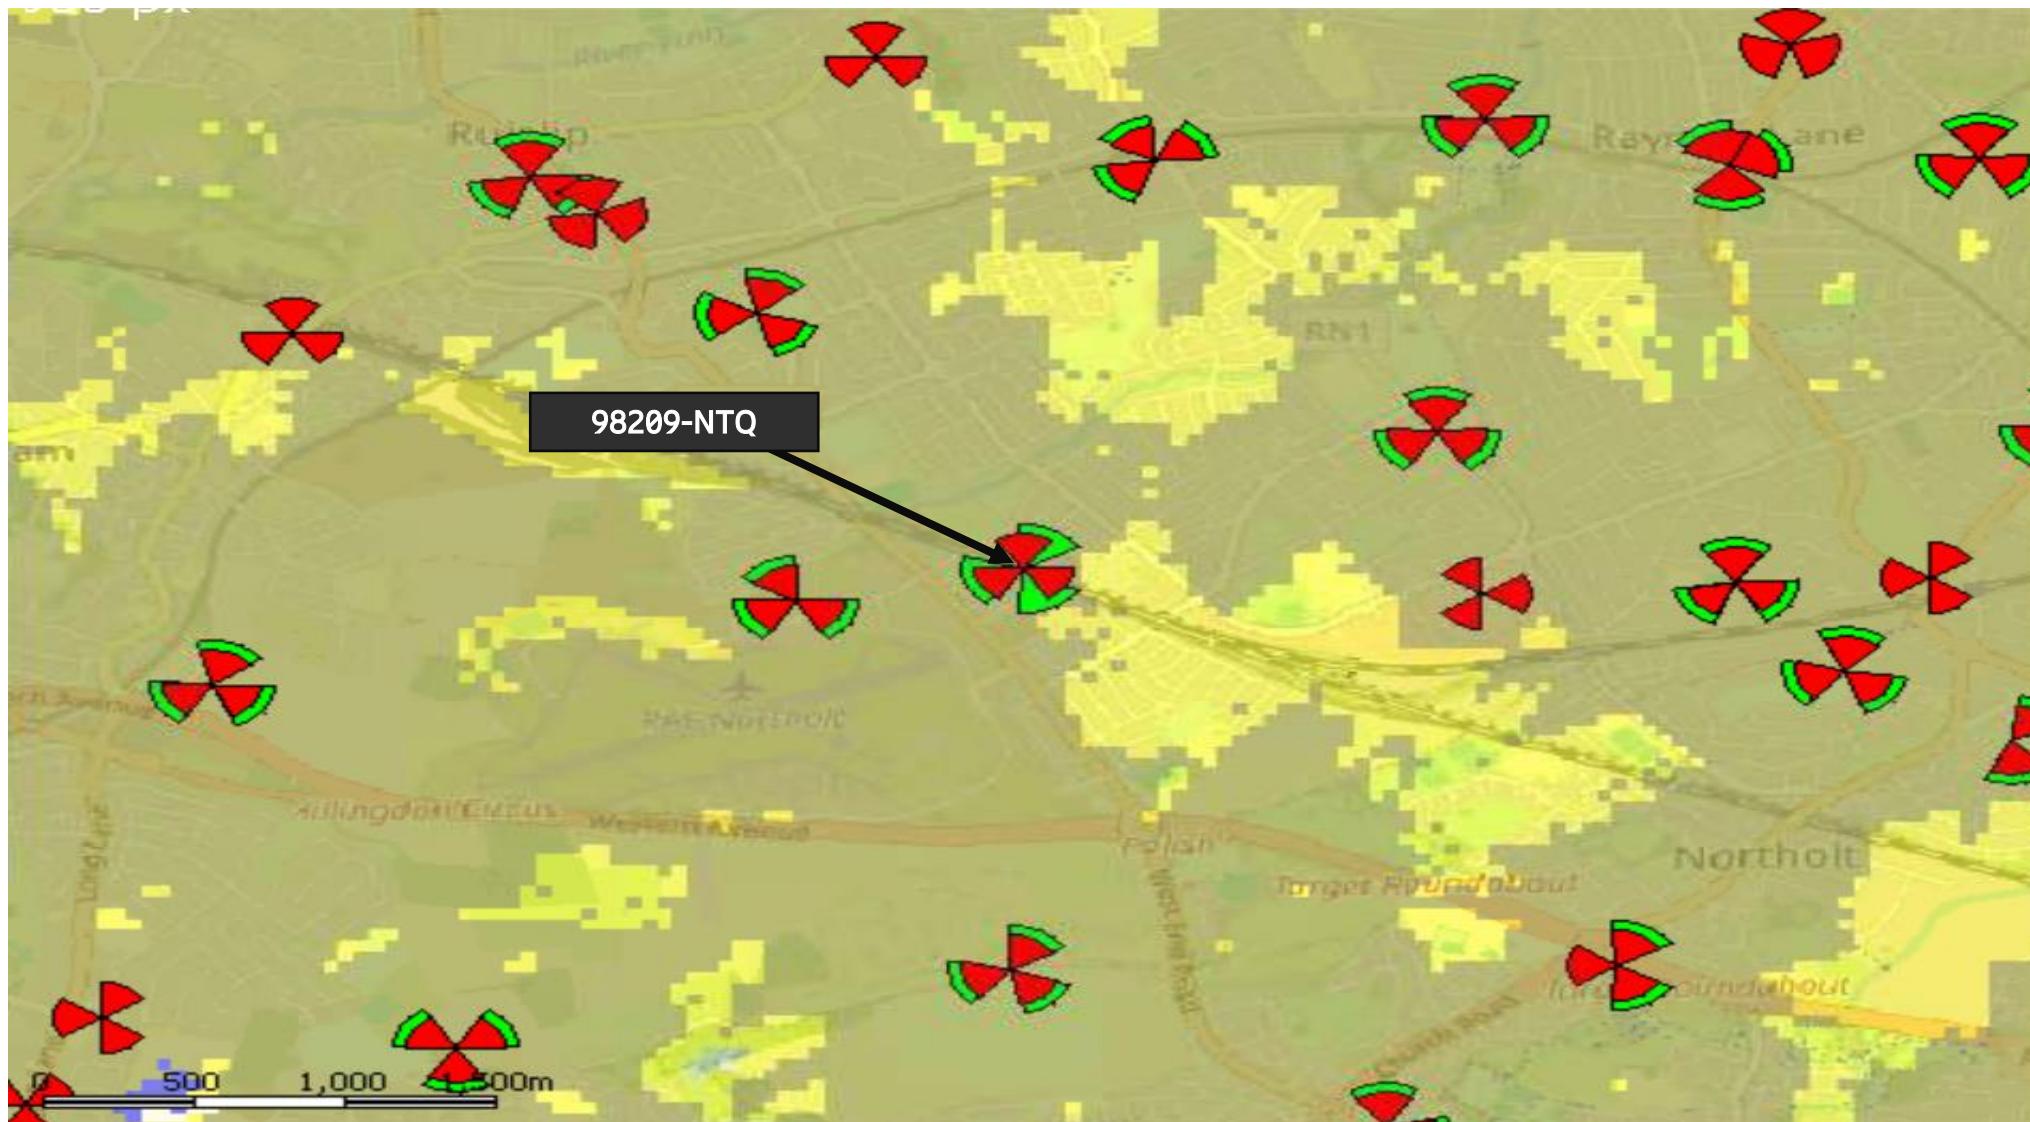

# 4G(LTE 800+LTE 1800) Indoor Coverage- without NTQ


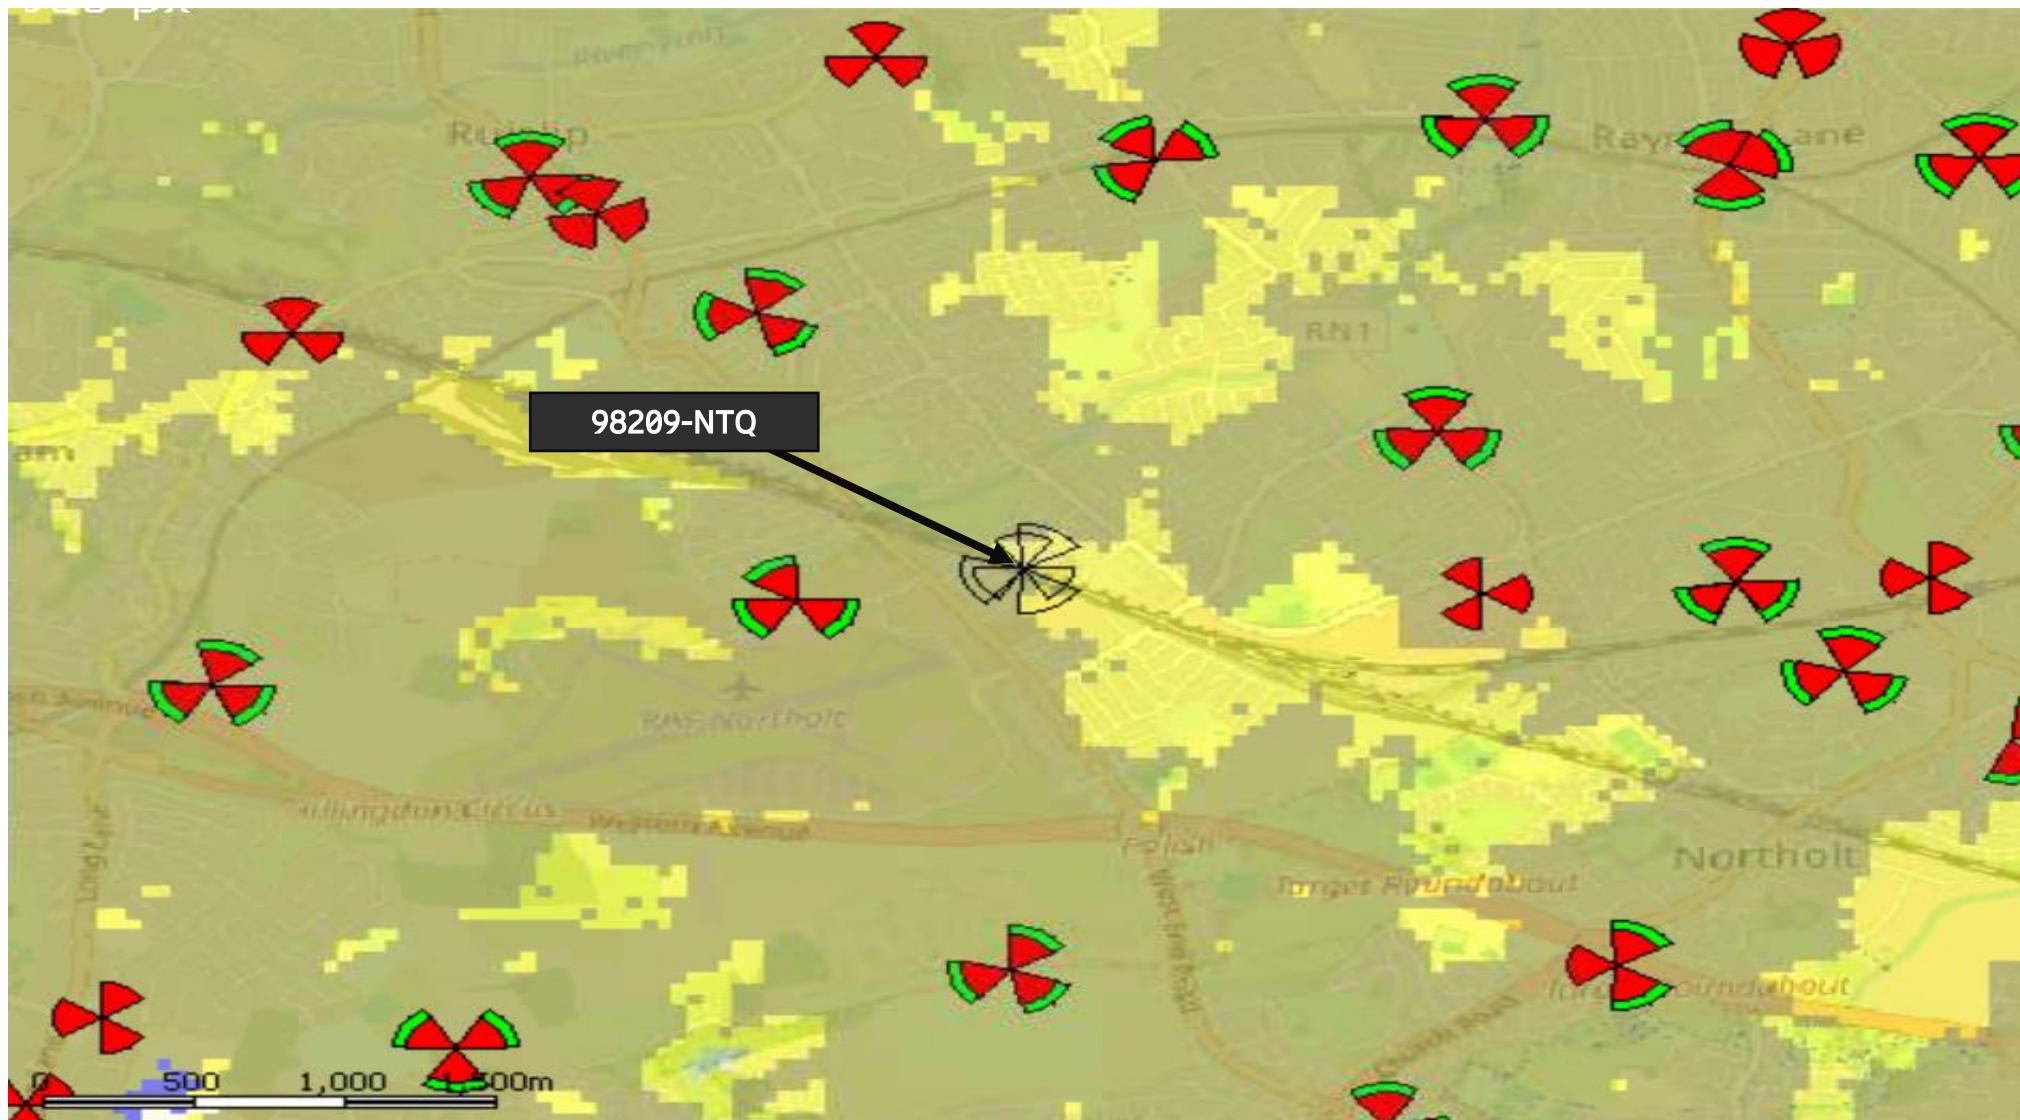


# 4G(LTE 800+LTE 1800) Indoor Coverage- WITH REP

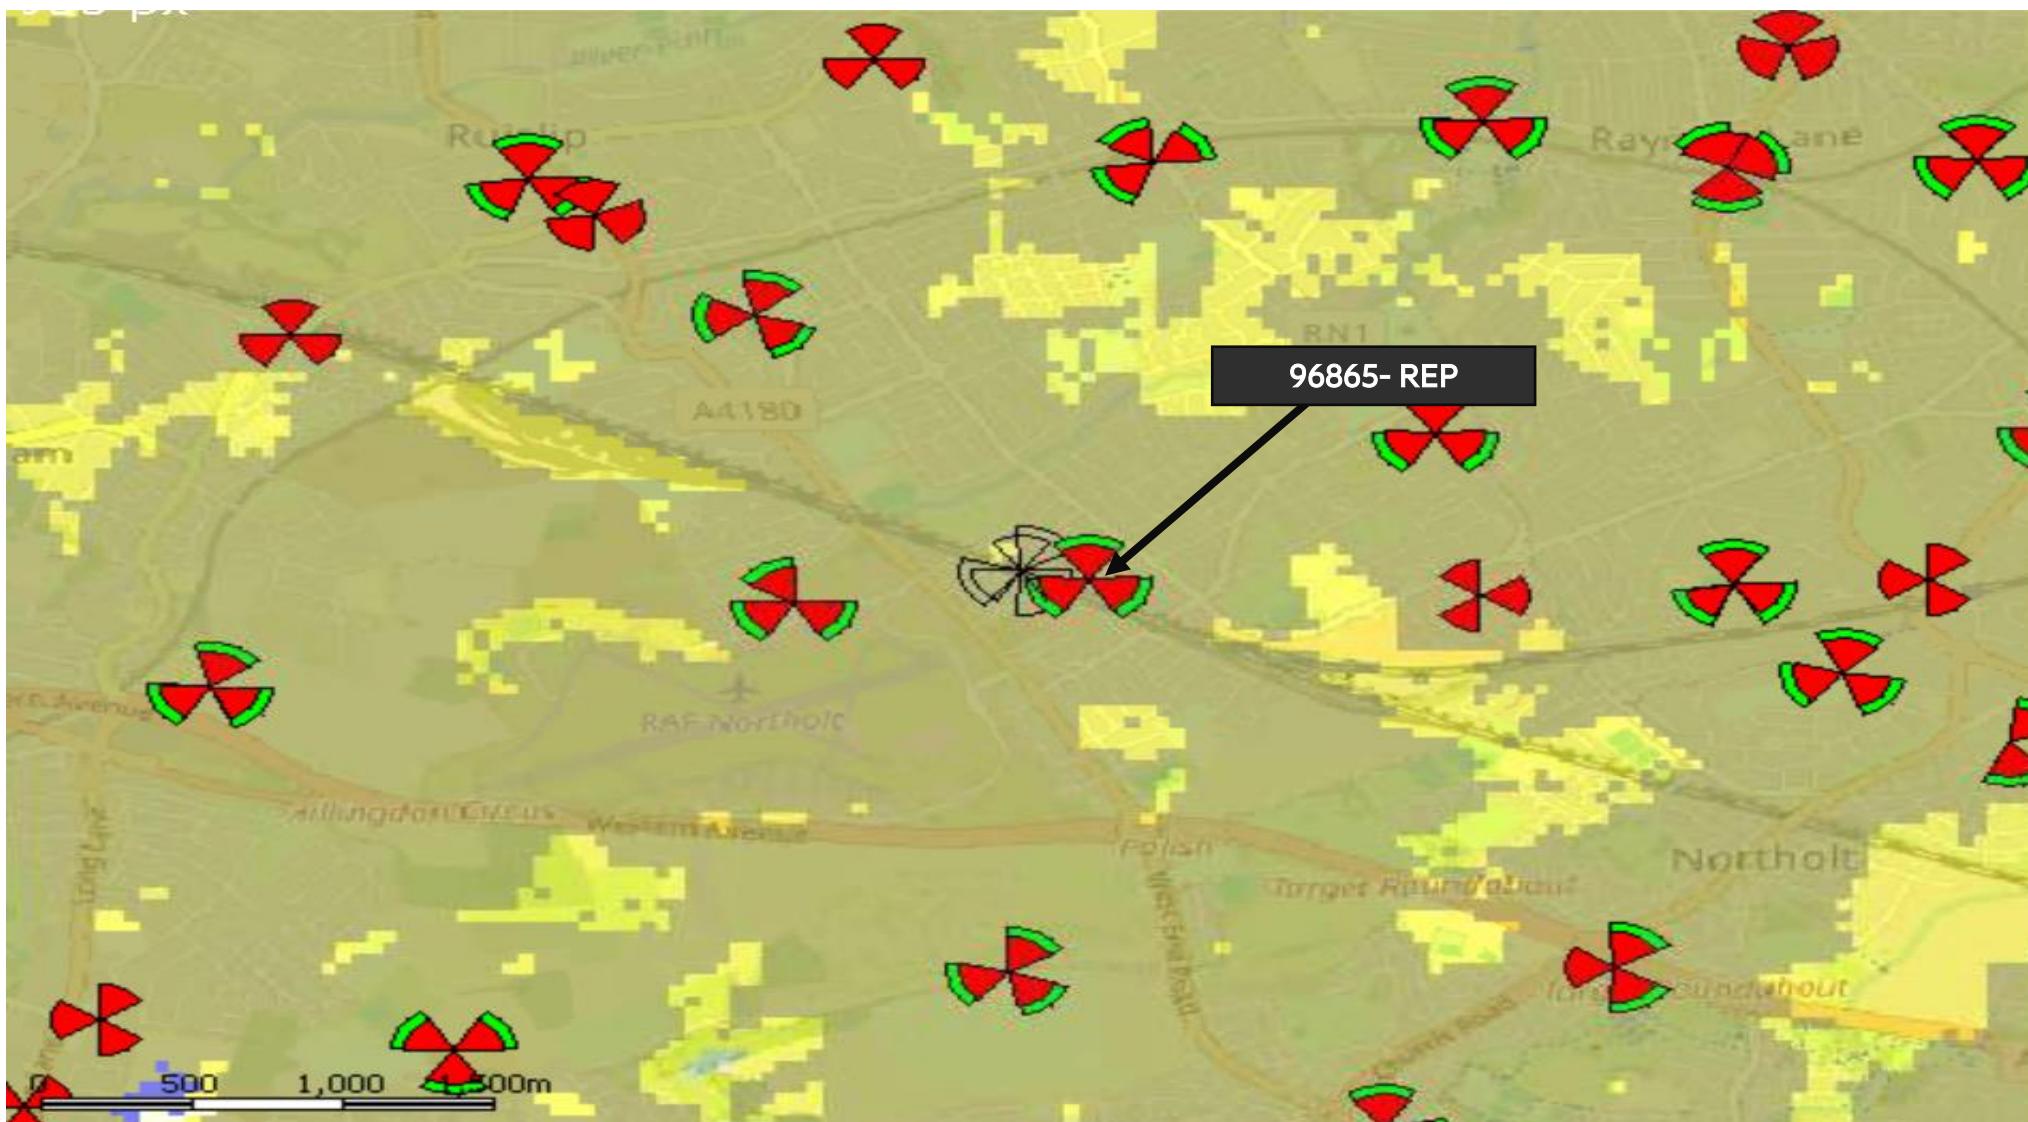


Indoor	Min Level	Band
Yellow	-113dBm	L800
Blue	-118dBm	L1800
Green		L800 + L1800

# REP L800+L1800 Indoor Coverage - Isolation

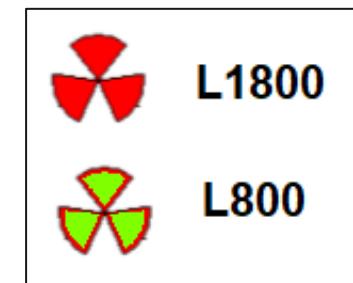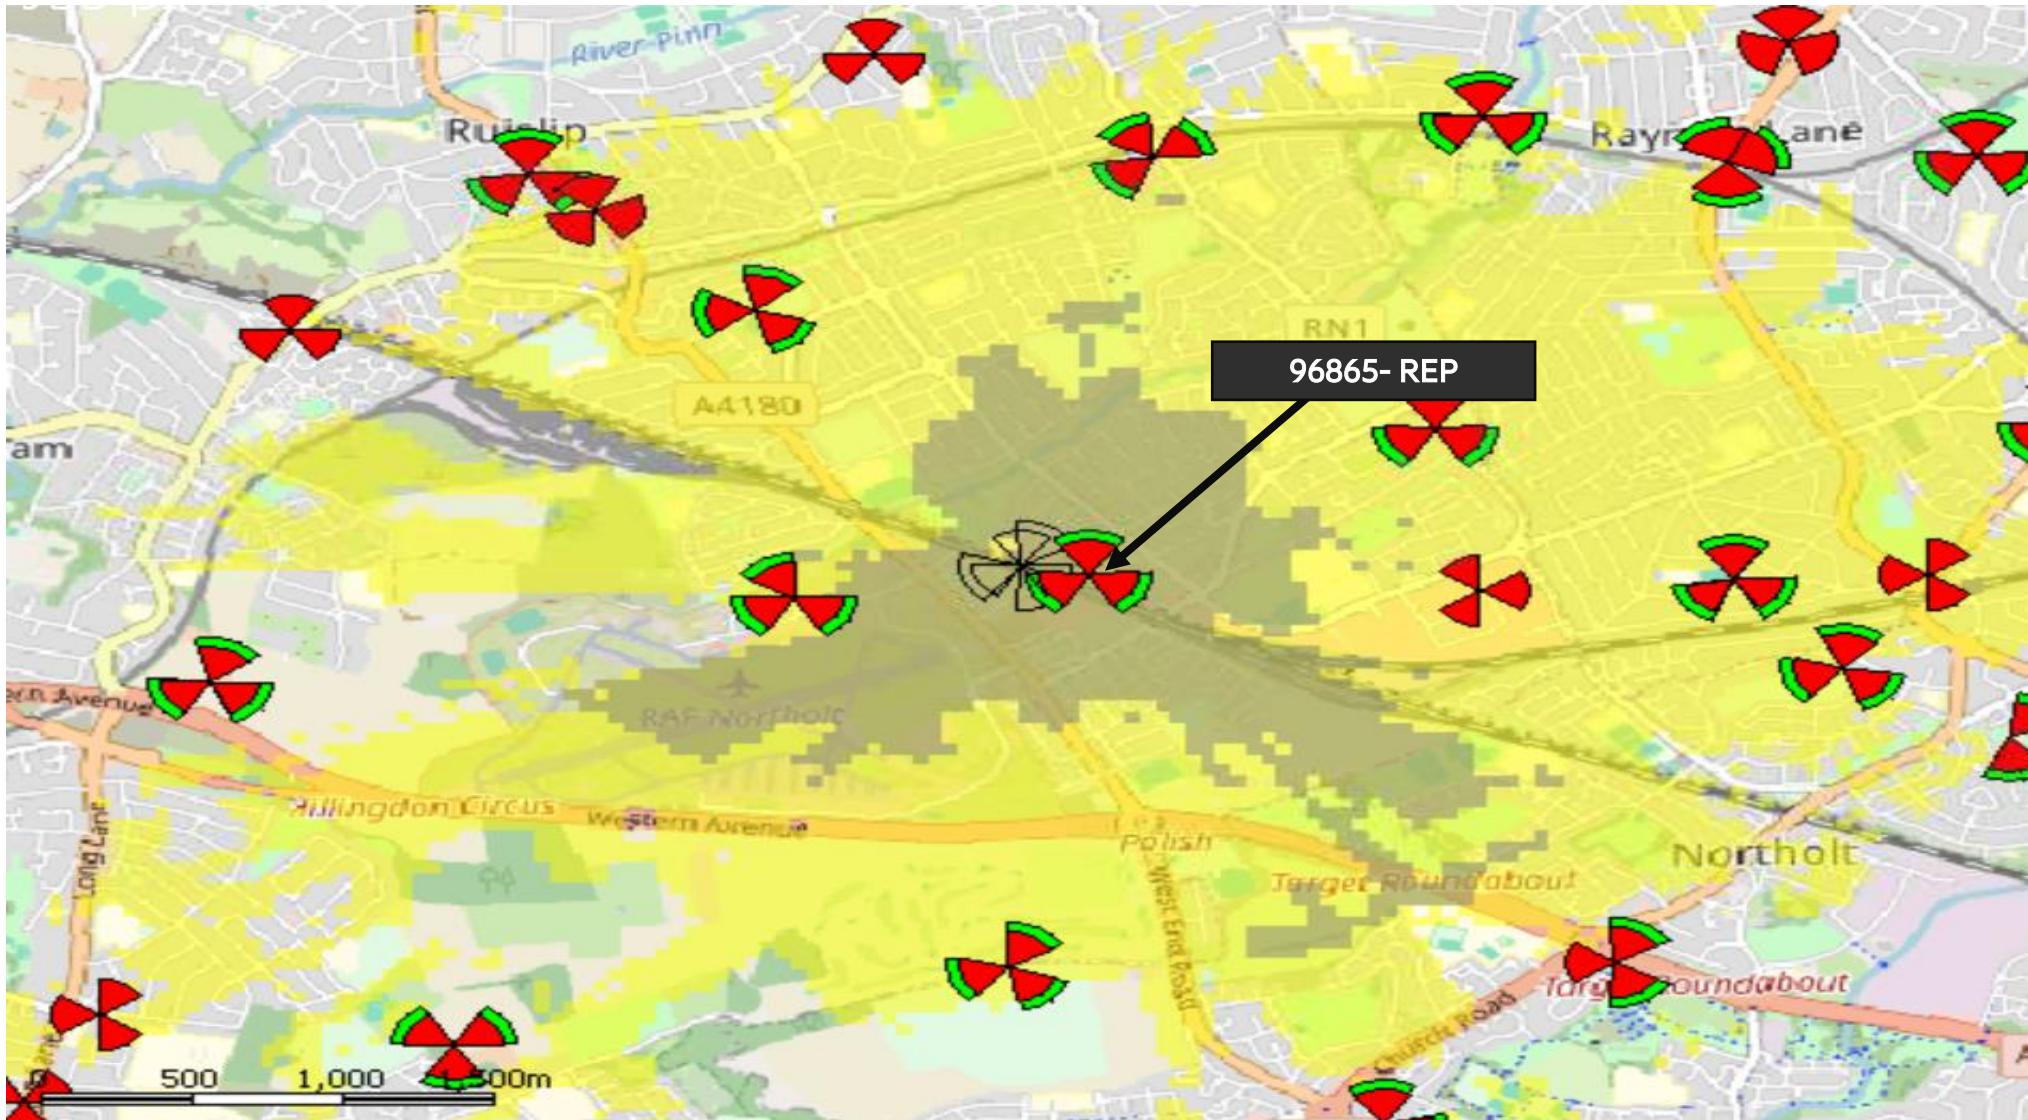


Indoor	Min Level	Band
	-113dBm	L800
	-118dBm	L1800
	L800 + L1800	



# 4G(LTE 800+LTE 1800) Outdoor Coverage- With NTQ

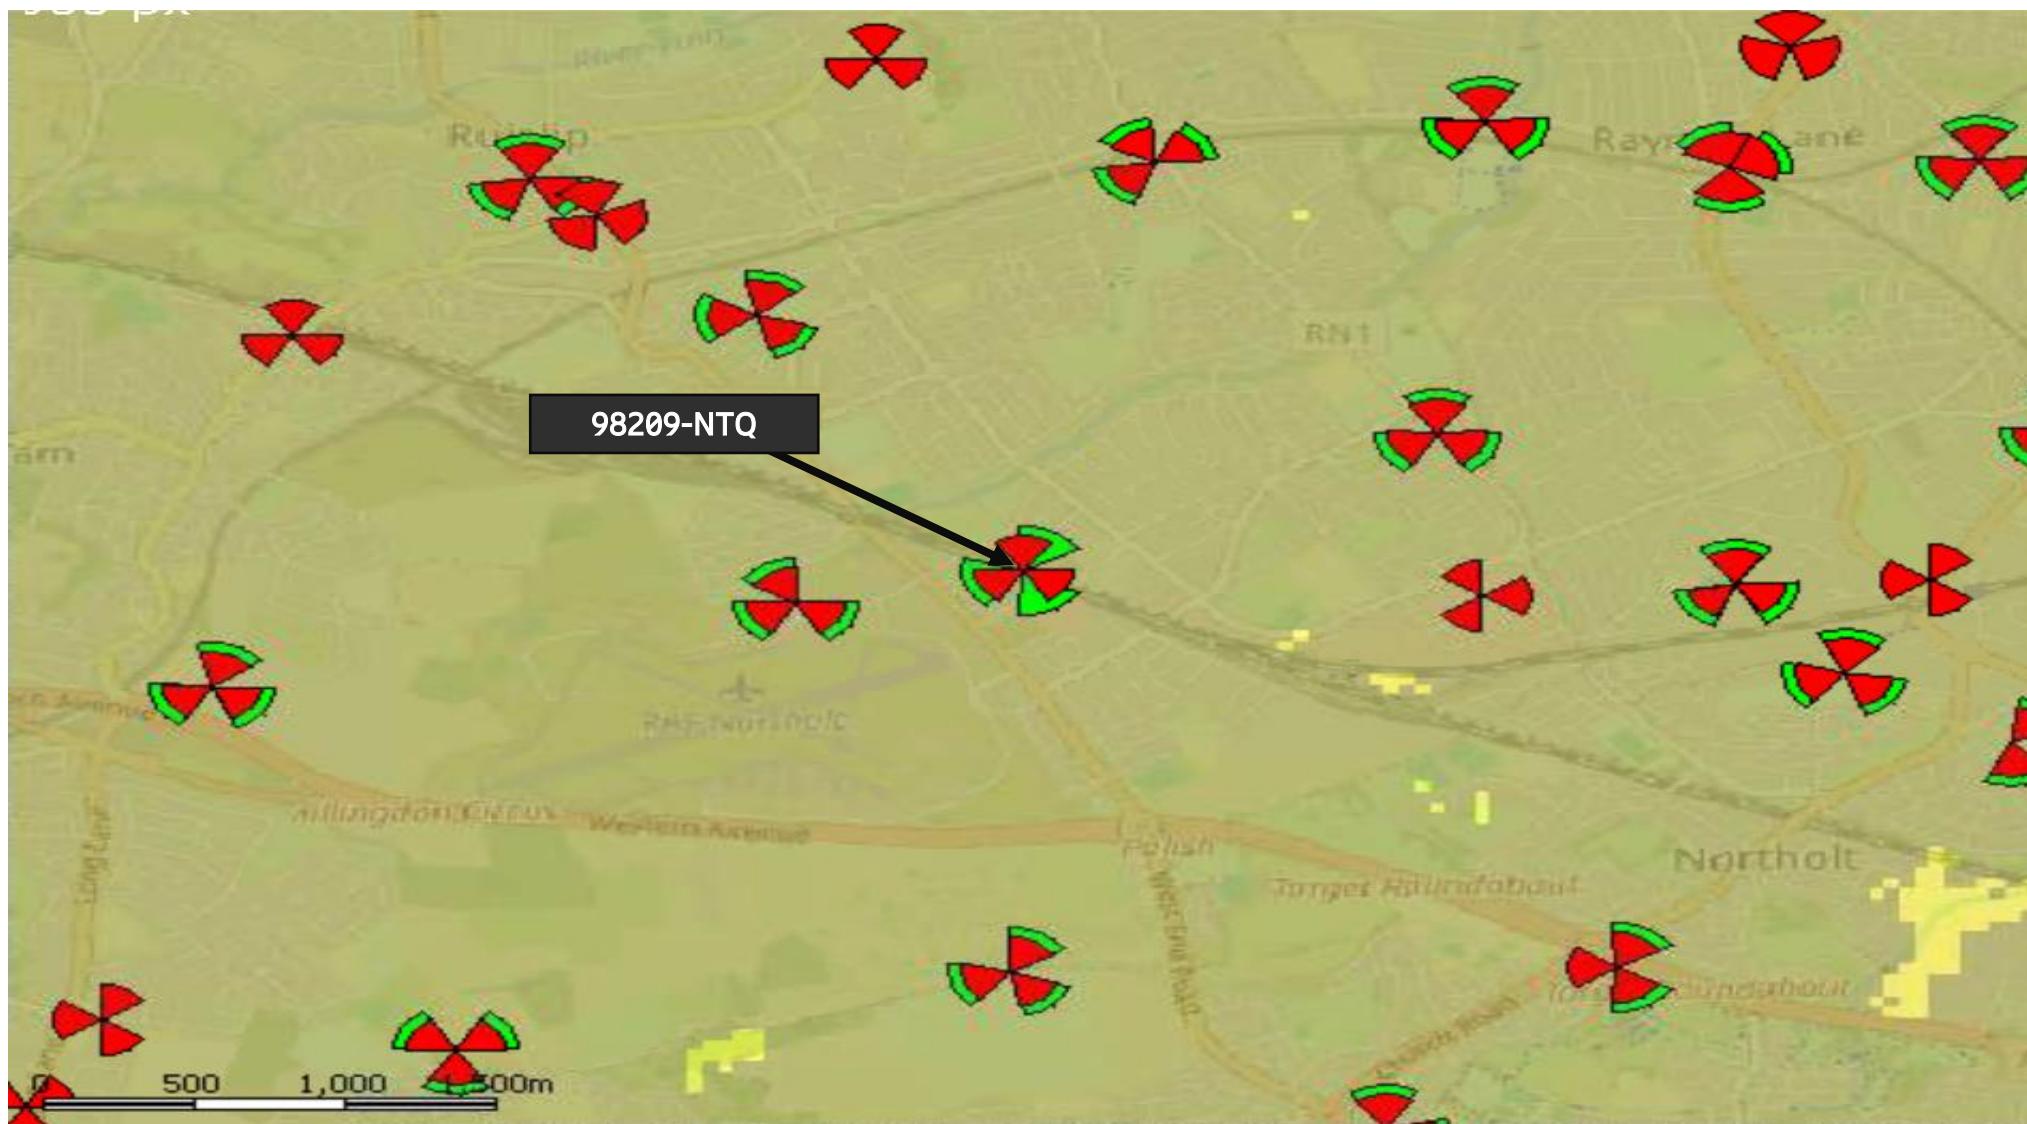

# 4G(LTE 800+LTE 1800) Outdoor Coverage- without NTQ


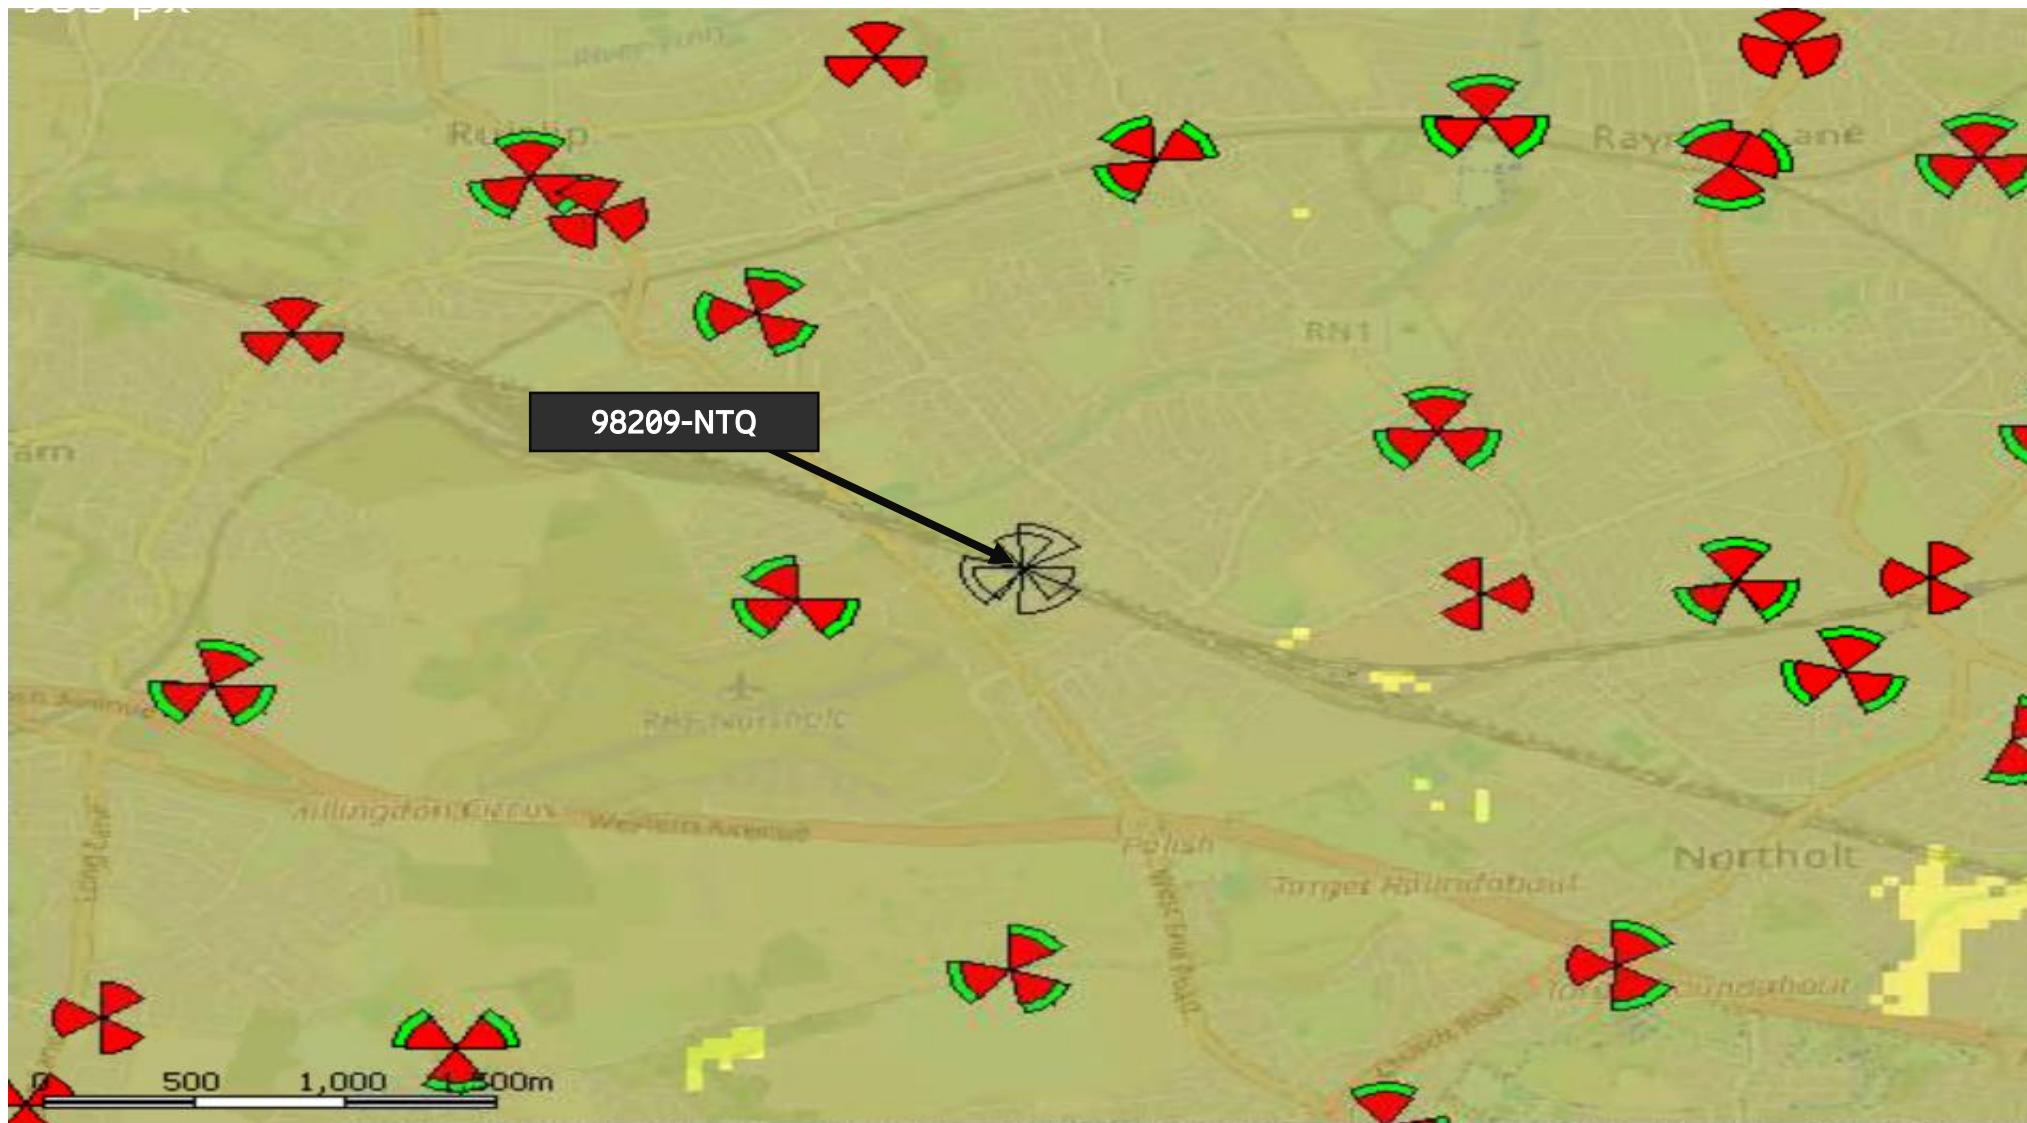


# 4G(LTE 800+LTE 1800) Outdoor Coverage- WITH REP

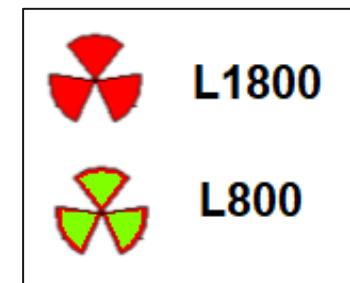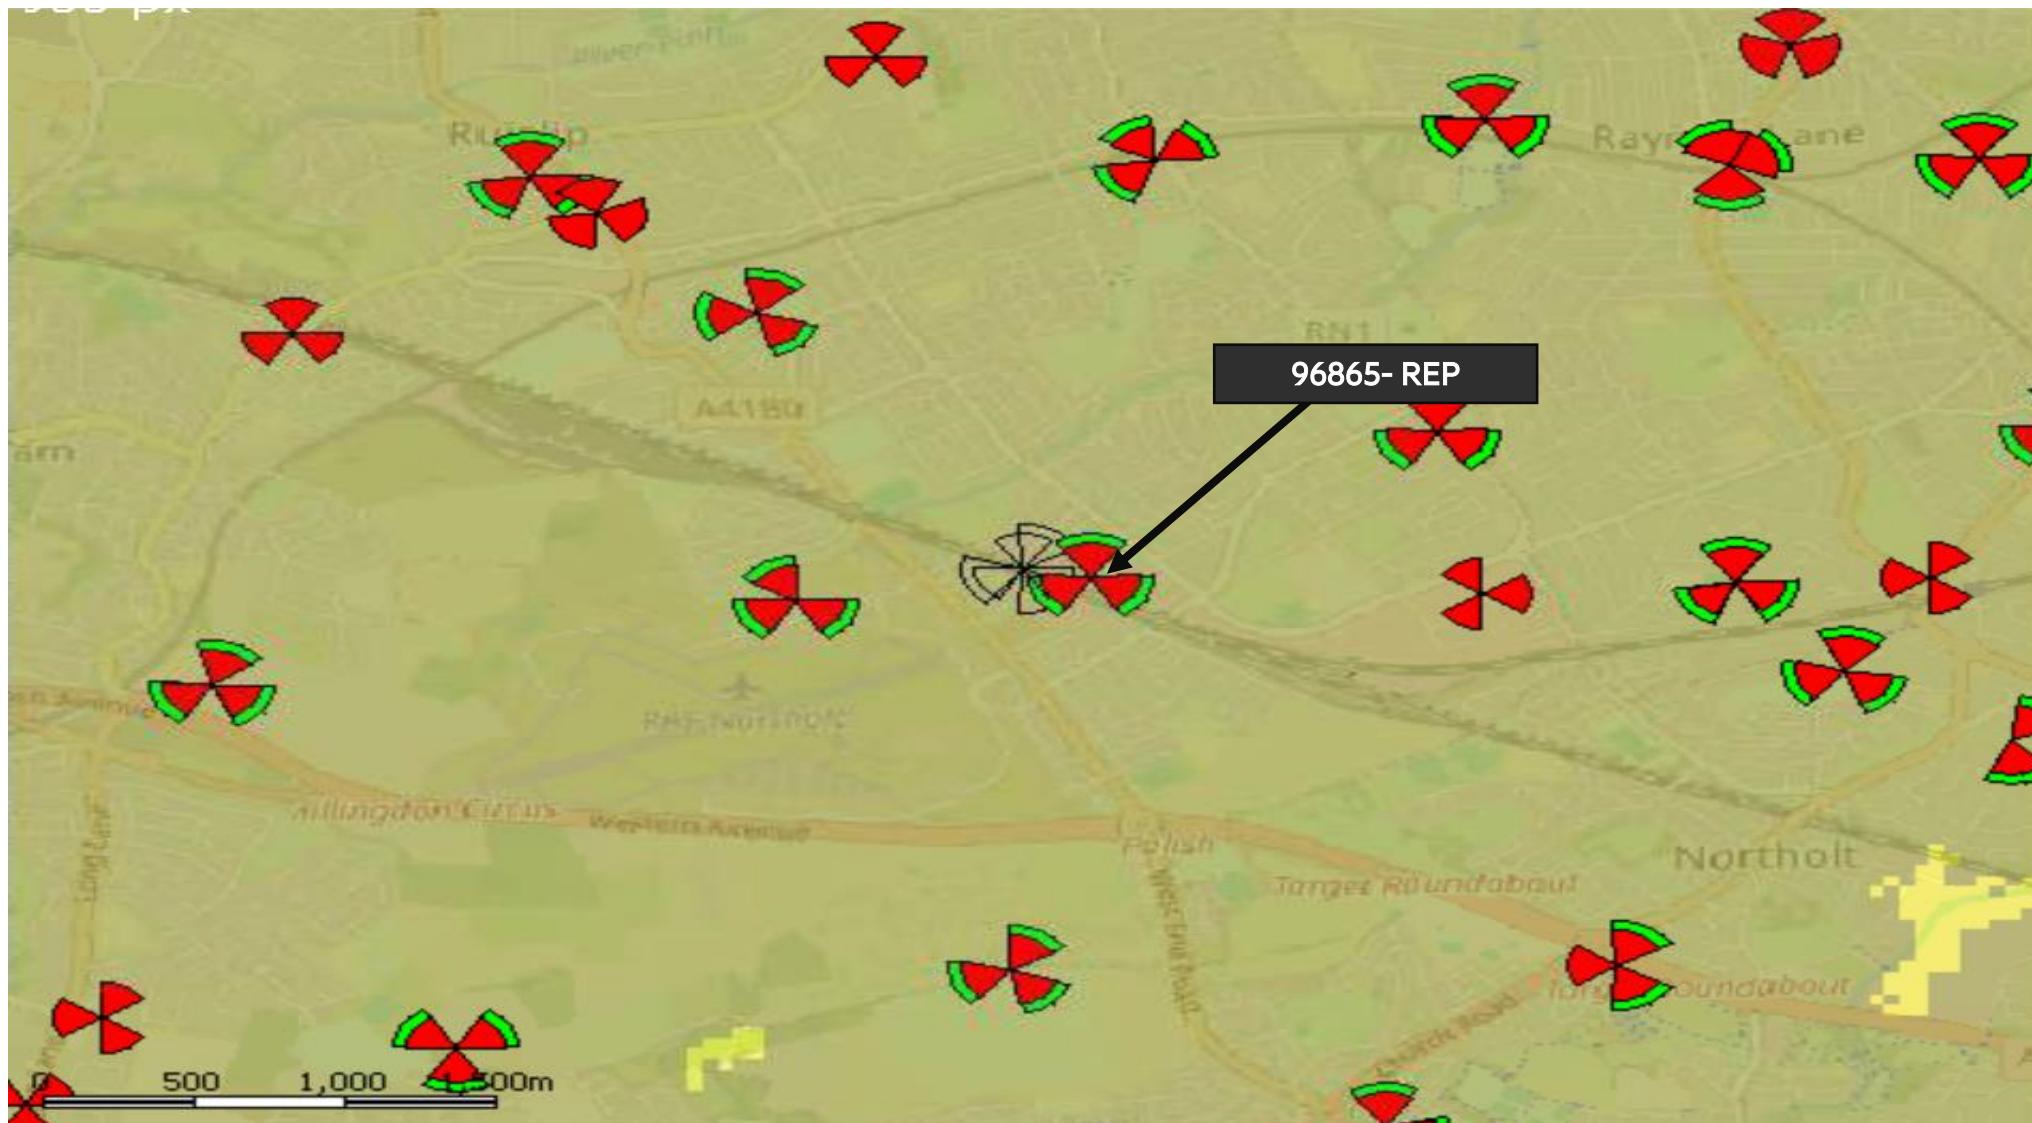

Outdoor	Min Level	Band
Light Green	-105dbm	L800
Dark Blue	-105dbm	L1800
Olive Green	-105dbm	L800+L1800

# REP L800+L1800 Outdoor Coverage - Isolation

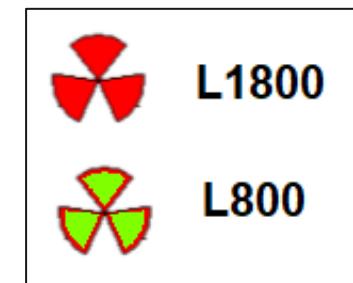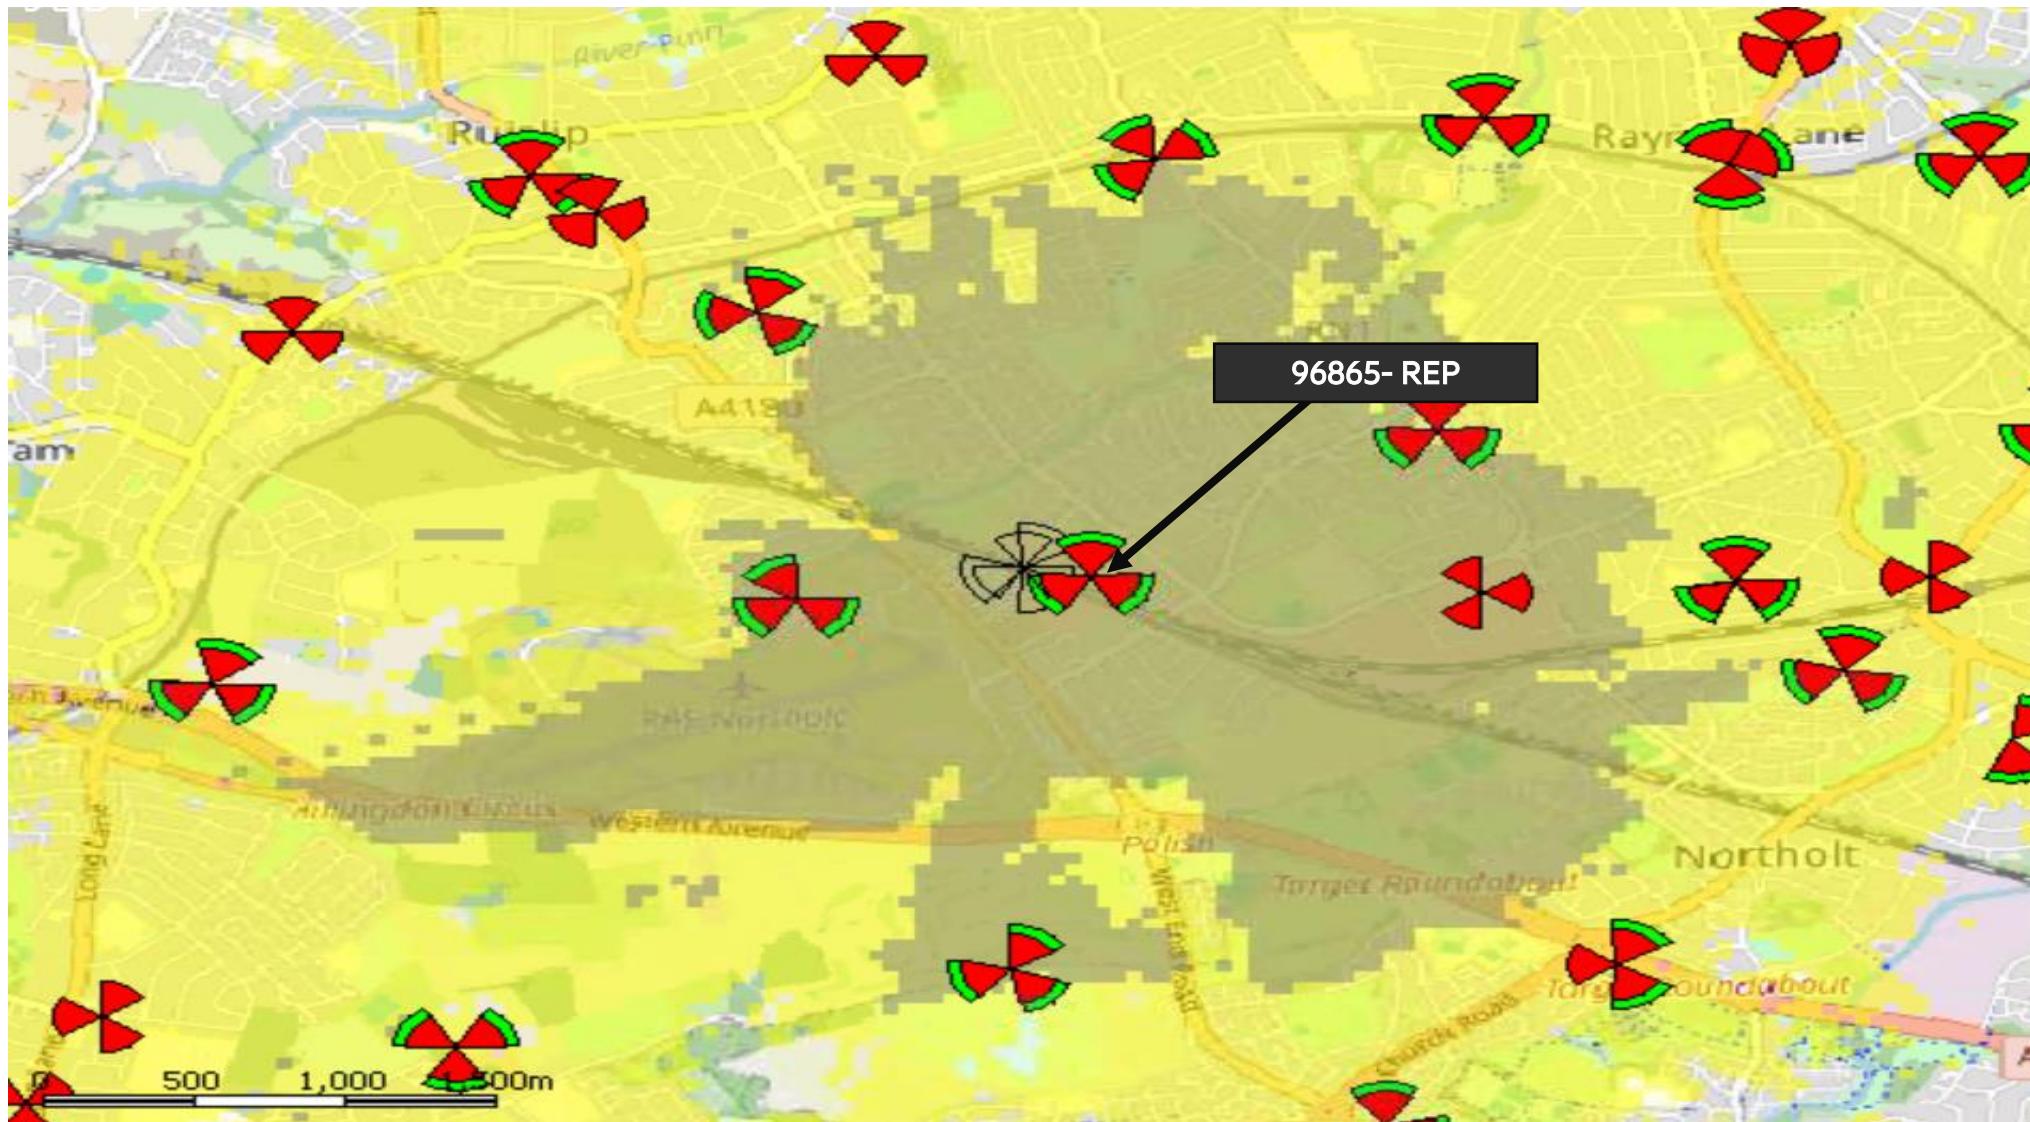

Outdoor	Min Level	Band
	-105dBm	L800
	-105dBm	L1800
		L800 + L1800

