


Proposed Elevation 'A-A'

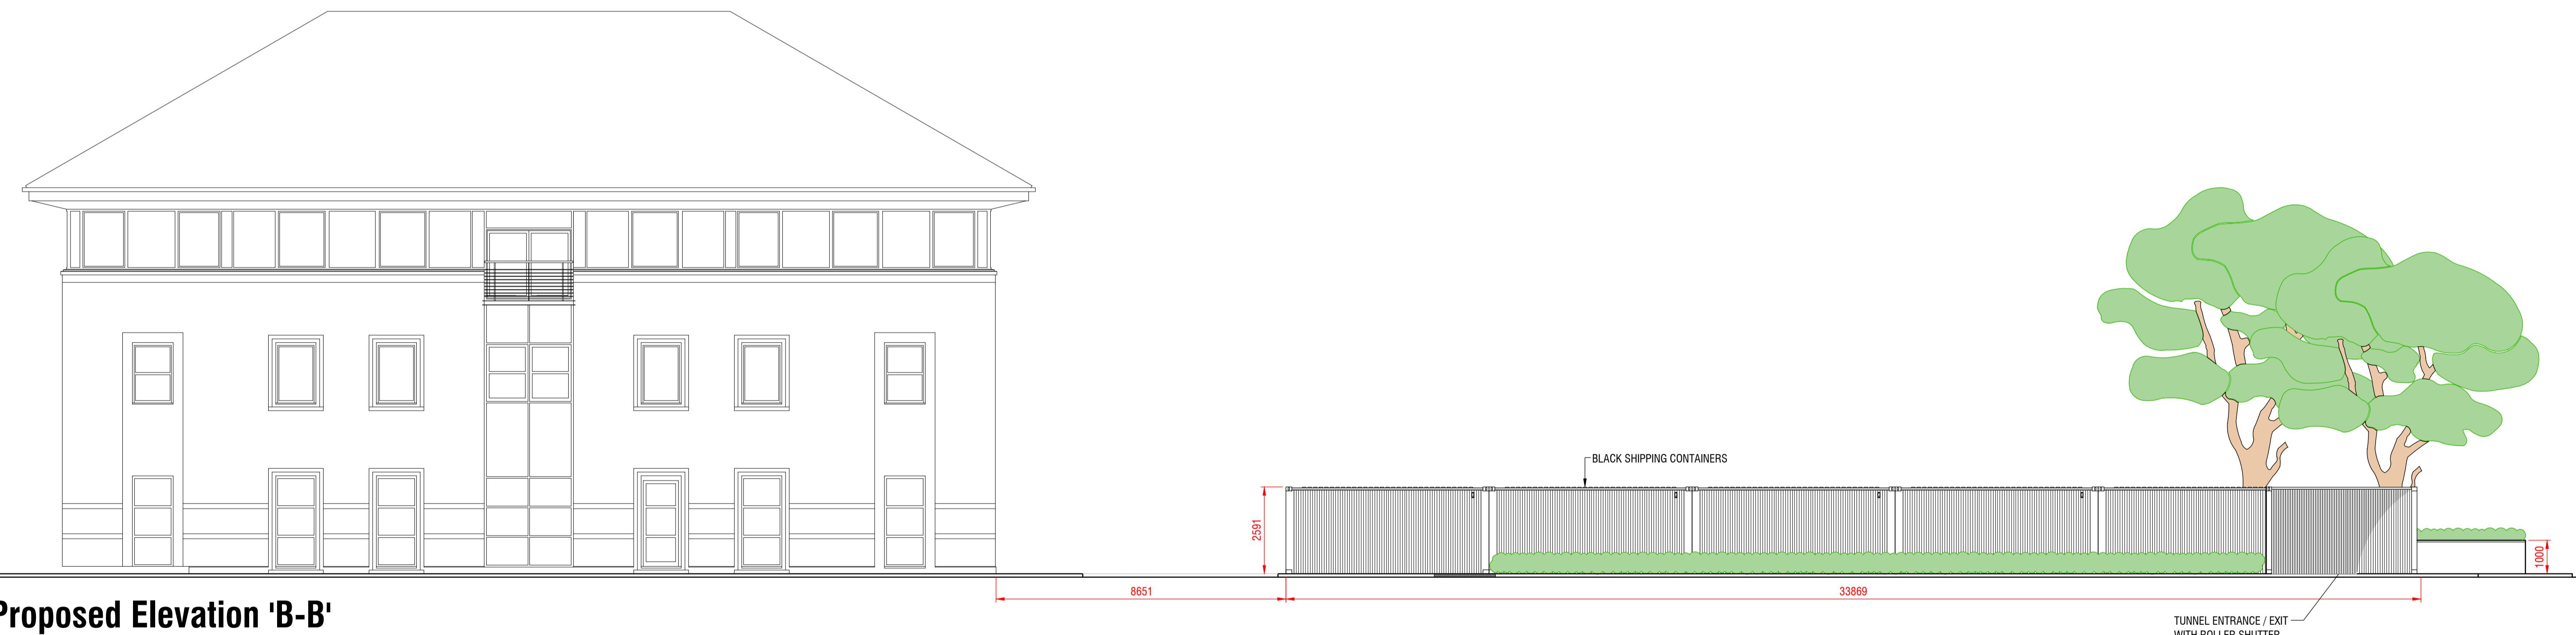

Proposed Elevation 'B-B'

1:100 @ A1 Original Size

P L A N N I N G

Morgan Lovell

MAXIS 1 Western Road Bracknell Berkshire RG12 1RT
T: 0134 435 3800 E: contact@morganlovell.com
W: <http://www.morganlovell.com>

Title			
PROPOSED ELEVATIONS 'A-A' & 'B-B'			
Project	Scale	Date	Designer/Drawn By / Checked By / Date
SWAN & MONSTER HOUSE, 6 & 7 COWLEY BUSINESS PARK UXBRIDGE UB8 2AD	1:100@A1	03/03/2025	SMKB
Drawing Number	Project No.	Floor	Drawing No.
	MA6054	0	P007
			Rev A

Scale 1:100
0 2m 4m 6m 8m 10m

To Be Read In Conjunction With Drawing MA6054-0-P005