



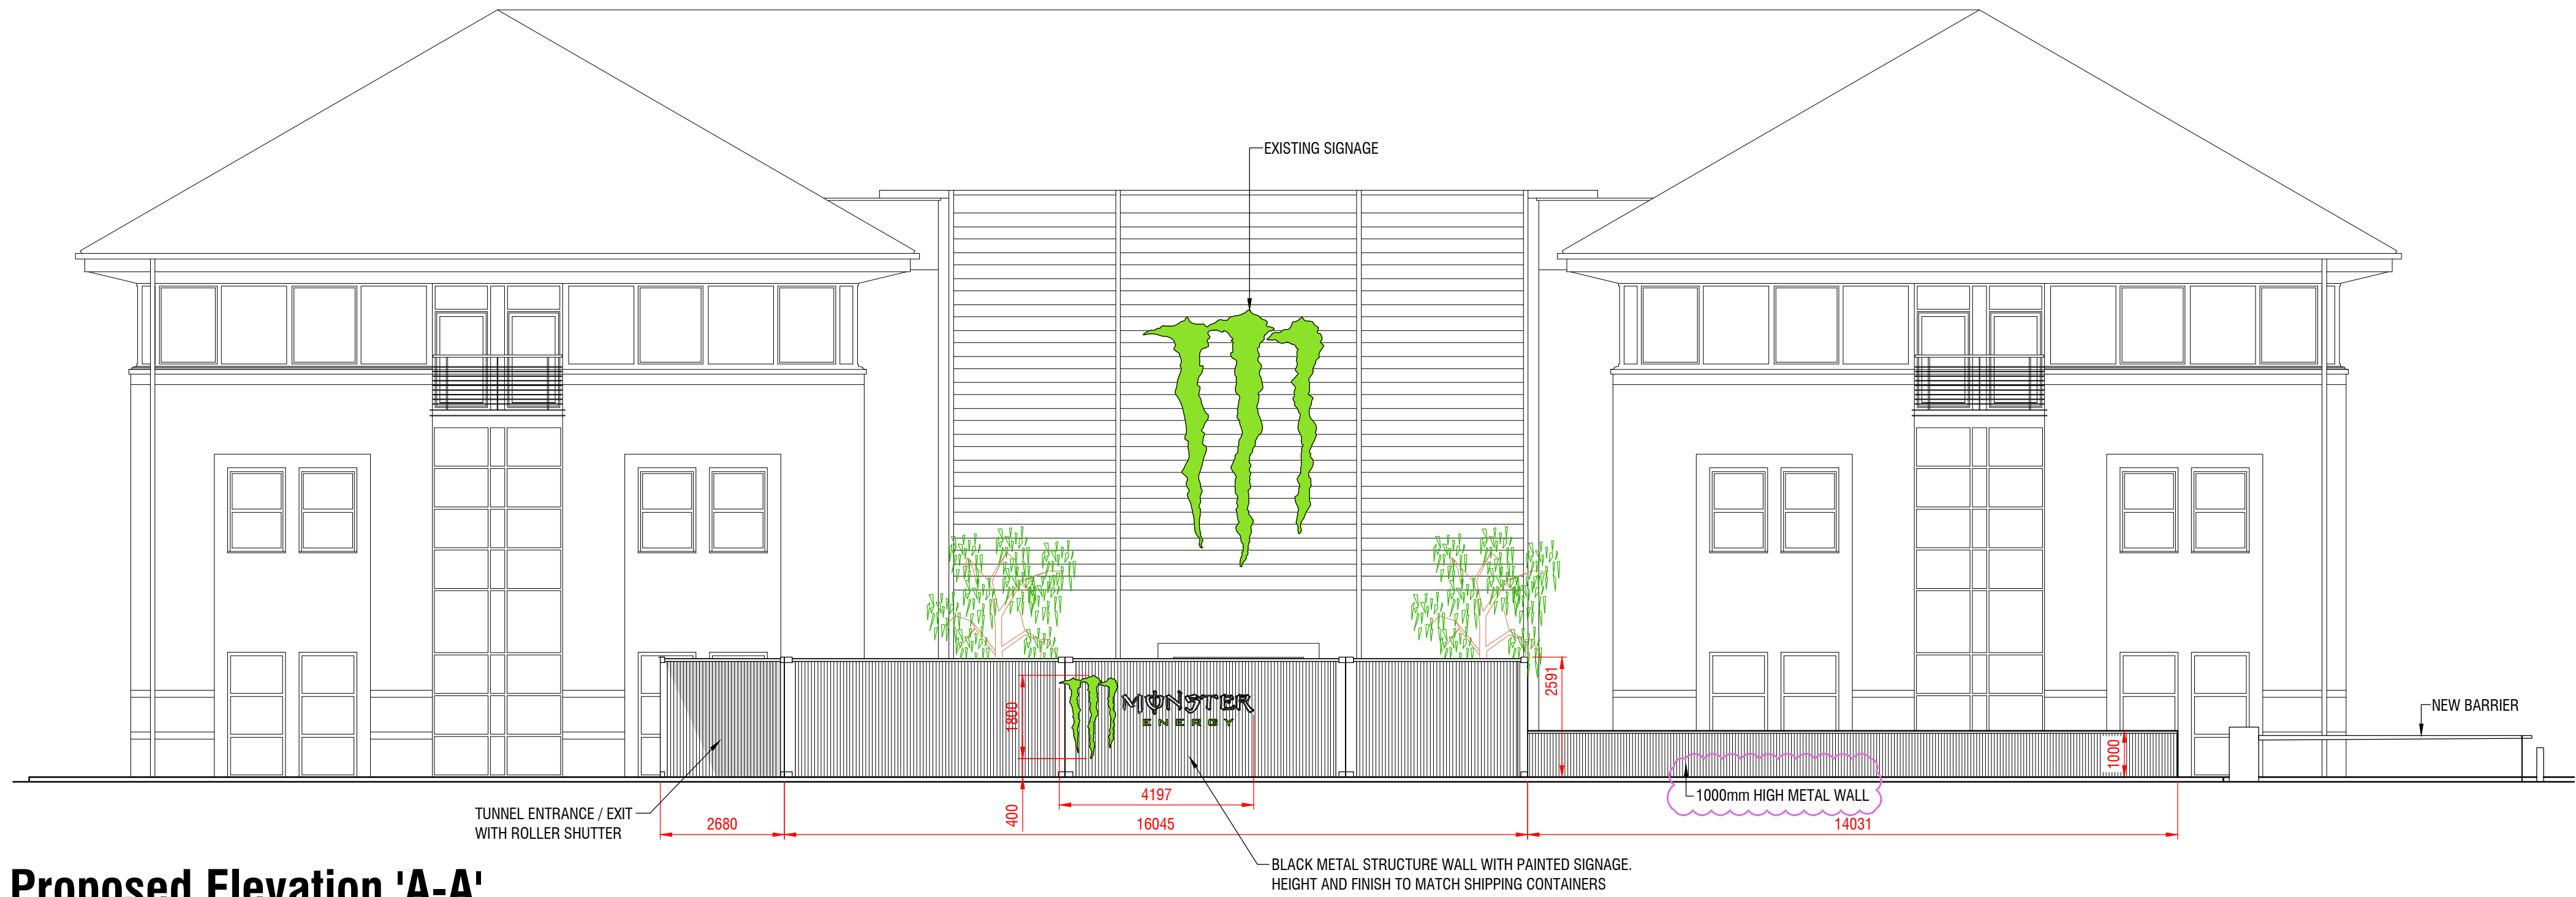

Proposed Elevation 'A-A'

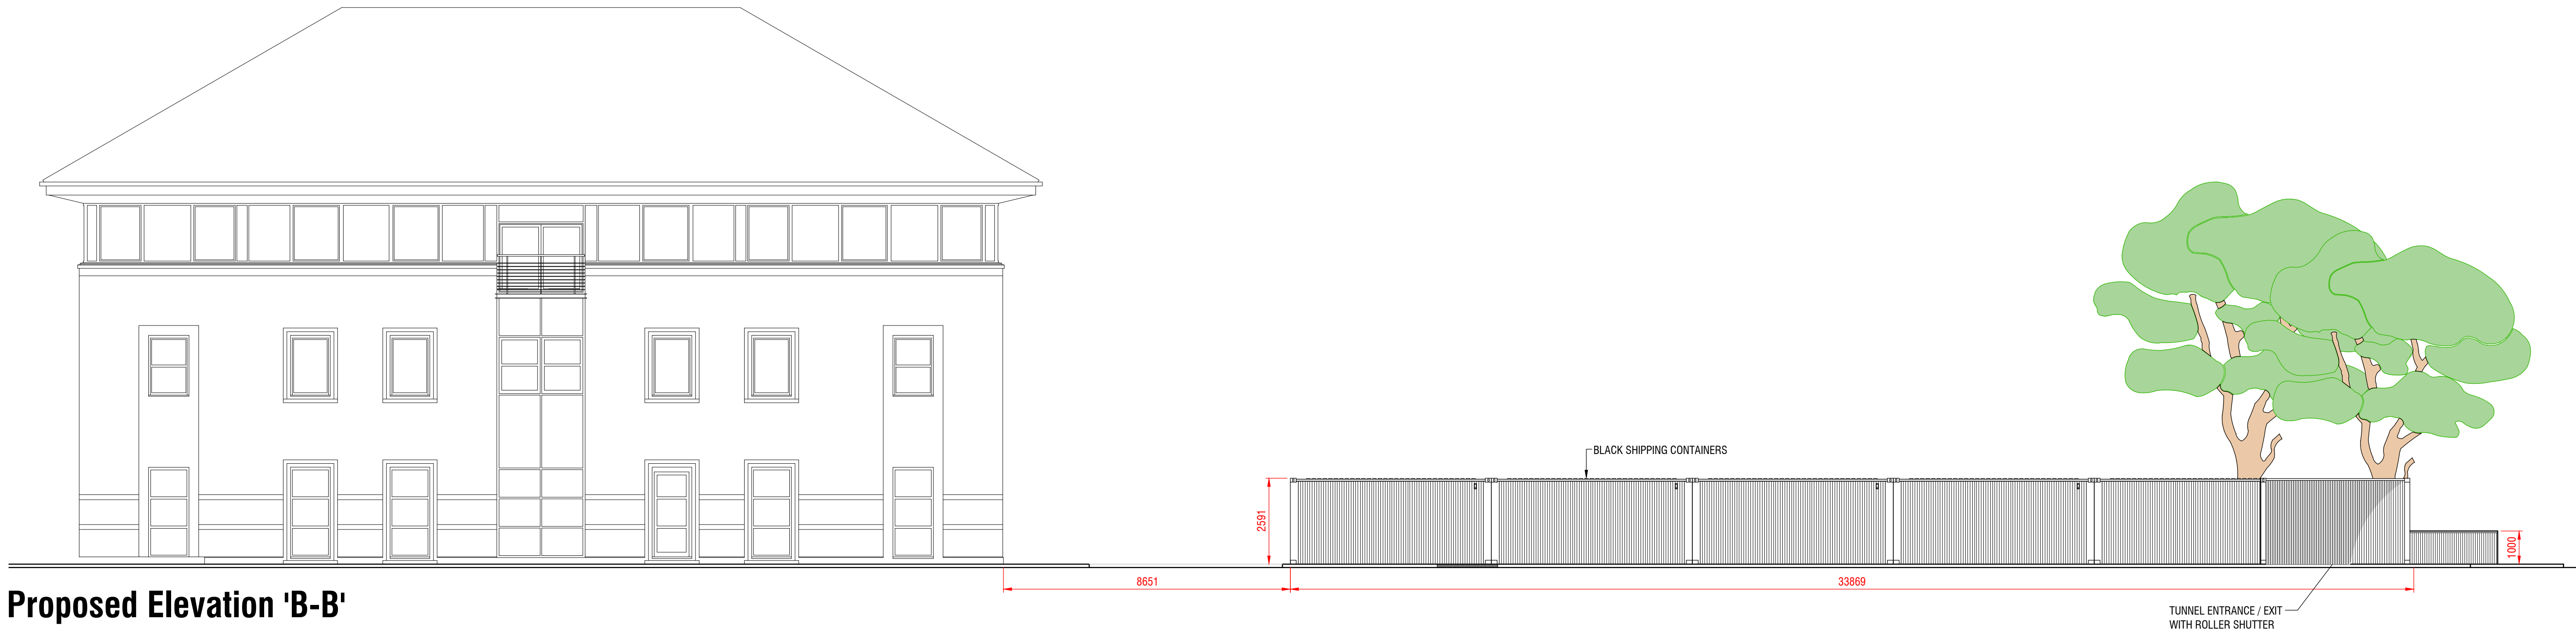

Proposed Elevation 'B-B'



To Be Read In Conjunction With Drawing MA6054-0-P005

Morgan Lovell

MAXIS 1 Western Road Bracknell Berkshire RG12 1RT
T: 0134 435 3800 E: contact@morganlovell.com
W: http://www.morganlovell.com

Client
MONSTER ENERGY

Project
SWAN & MONSTER HOUSE, 6 & 7
COWLEY BUSINESS PARK
UXBRIDGE
UB8 2AD

1:100 @ A1 Original Size

P L A N N I N G

Title
PROPOSED ELEVATIONS
'A-A' & 'B-B'

Scale 1:100@A1	Date 03/03/2025	Designer/Drawn By SMKB	Checked By / Date
-------------------	--------------------	---------------------------	-------------------

Drawing Number			
Project No.	Floor	Drawing No.	Rev
MA6054	0	P007	B