





BIN STORE
LOCATION

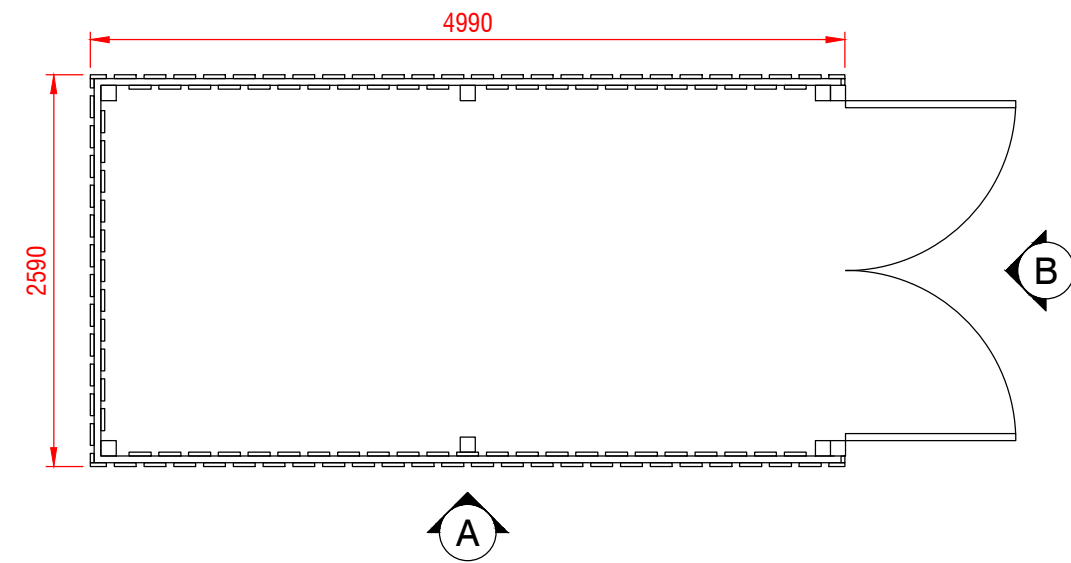


DARK STAINED TREATED HIT
AND MISS ENCLOSURE

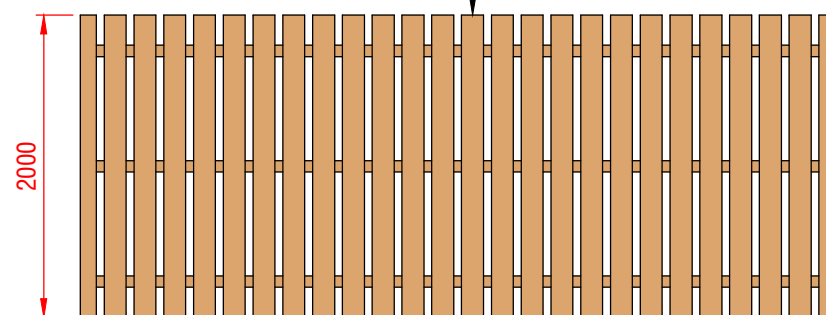


Elevation 'A'

GATE WITH FLOOR BOLT ON ONE LEAF
AND PADLOCK AND HASP TO FRONT

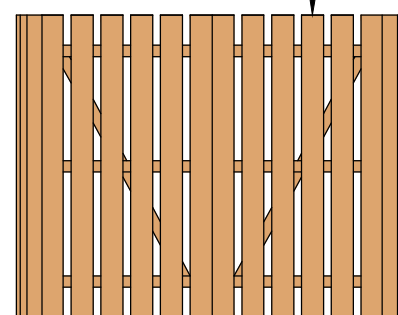

Elevation 'B'

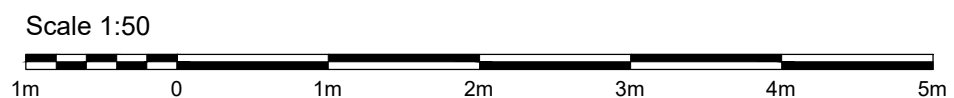

1:50 @ A3 Original Size

P L A N N I N G

Morgan Lovell

MAXIS 1 Western Road Bracknell Berkshire RG12 1RT
T: 0134 435 3800 E: contact@morganlovell.com
W: http://www.morganlovell.com

Client

MONSTER ENERGY

Project

SWAN & MONSTER HOUSE, 6 & 7
COWLEY BUSINESS PARK
UXBRIDGE
UB8 2AD

Title

BIN ENCLOSURE DETAILS

Scale	Date	Designer/Drawn By	Checked By / Date
1:L50@A3	27/03/2025	SMKB	

Drawing Number

Project No.	Floor	Drawing No.	Rev
MA6054	0	P009	