



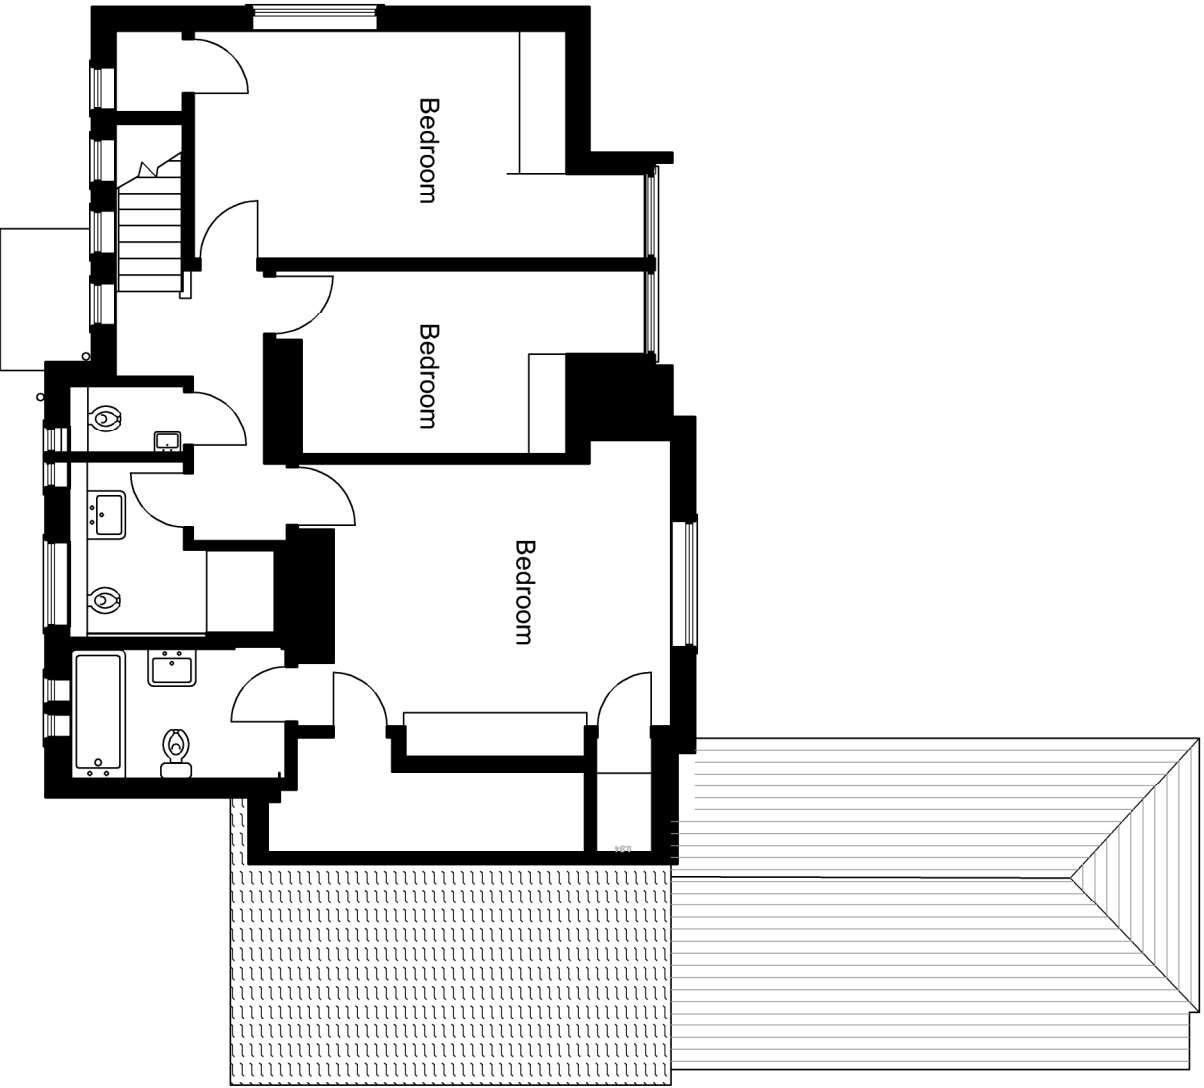


FIRST FLOOR PLAN

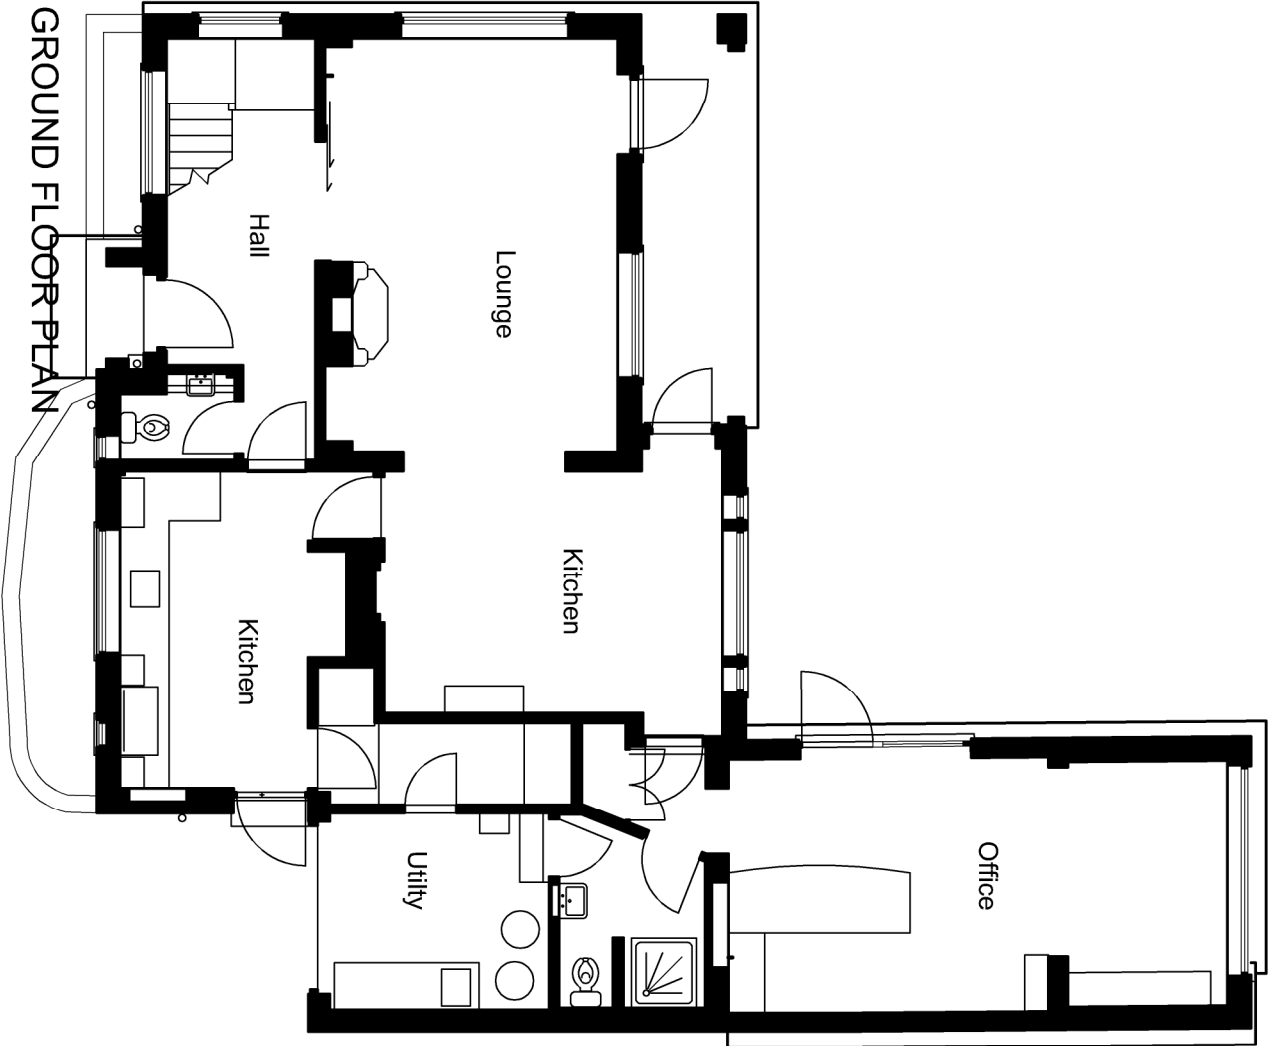

GROUND FLOOR PLAN

0 5
Scale

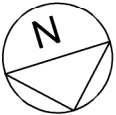

date	rev	revision/author/checker	drawn	DJL	project	purpose of issue	
2	-	-	checked		20 NICHOLAS WAY NORTHWOOD HA6 2TS	PLANNING	
			scale	100@A3	GROUND & FIRST FLOOR PLANS - AS EXISTING	drawing no	
			date	MAY 25		L 1329/2.3/03	rev
			Loxton & Associates 1 Morland Close Hampton Middlesex TW12 3YX 020 8941 5631				