



Scale

East (Front) Elevation

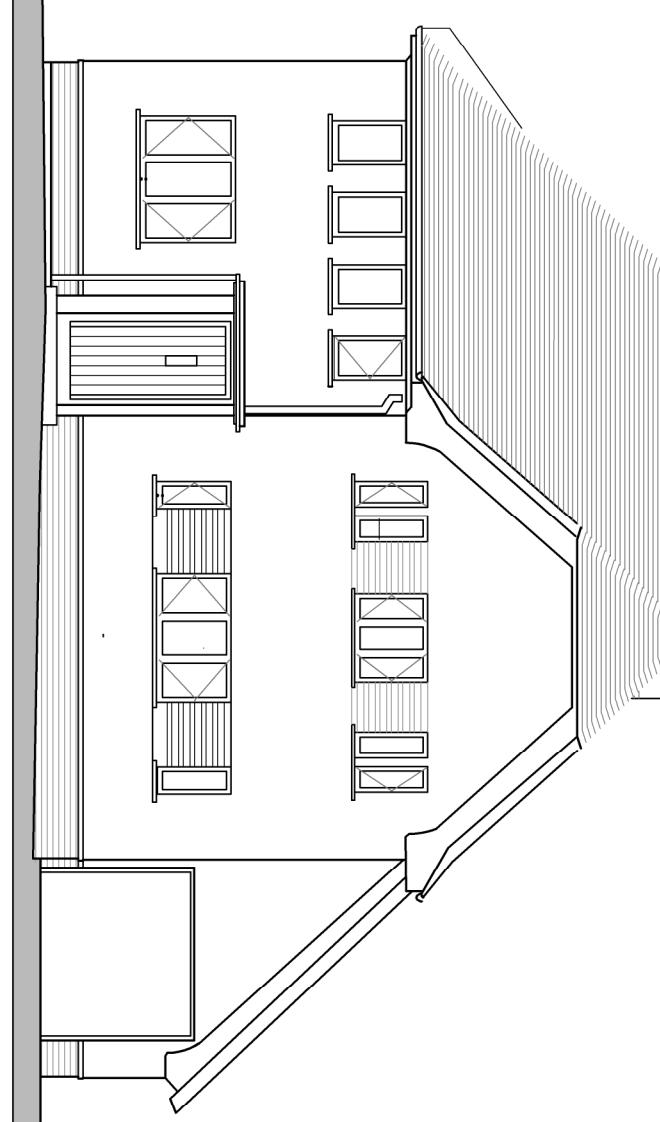


South (Flank) Elevation

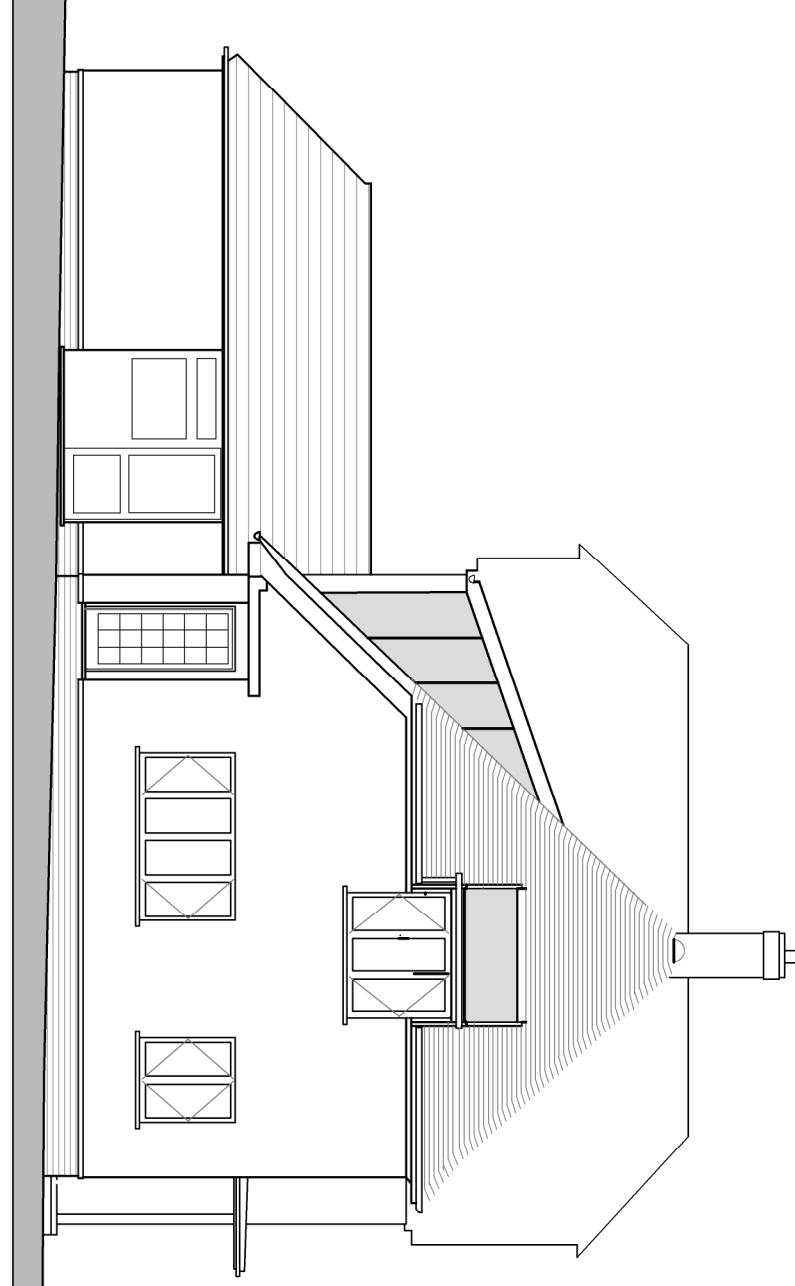

West (Rear) Elevation



North (Flank) Elevation

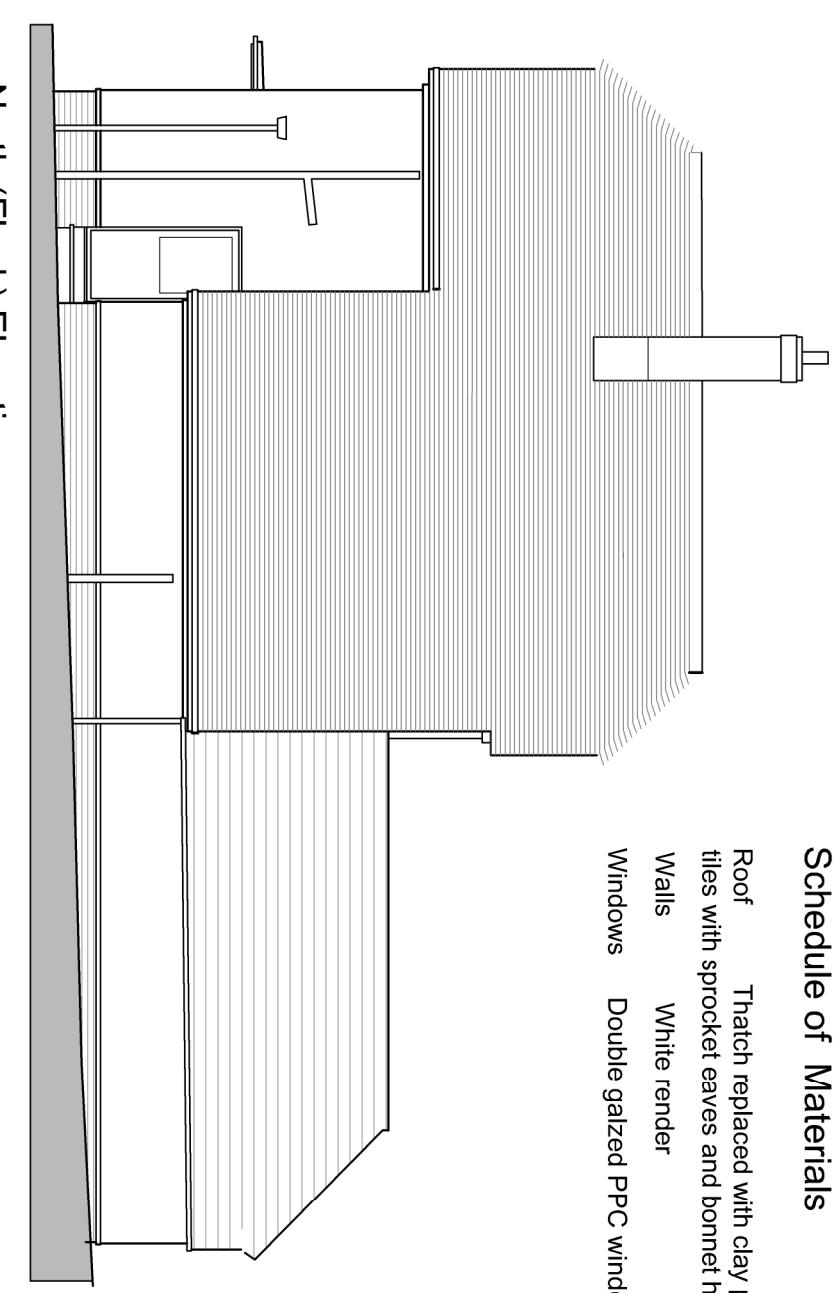

Schedule of Materials

Roof Thatch replaced with clay plain tiles with sprocket eaves and bonnet hips  
Walls White render  
Windows Double glazed PPC windows - White

date	rev	revision/author/checker	drawn	DJL	project
1	-	-	checked		20 NIICHOLAS WAY NORTHWOOD HA6 2TS
			scale	100@A3	drawing
			date	MAY 25	

LOXTON & Associates 1 Morland Close Hampton Middlesex TW12 3YX 020 8941 5631