



0  
Scale


East (Front) Elevation

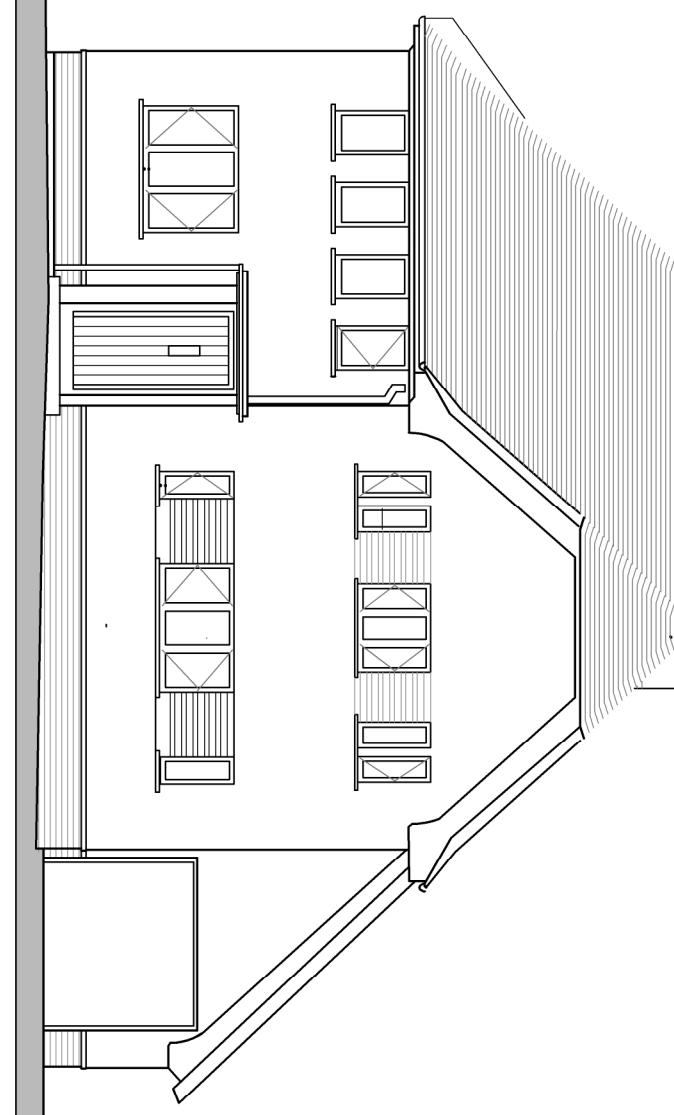


West (Rear) Elevation

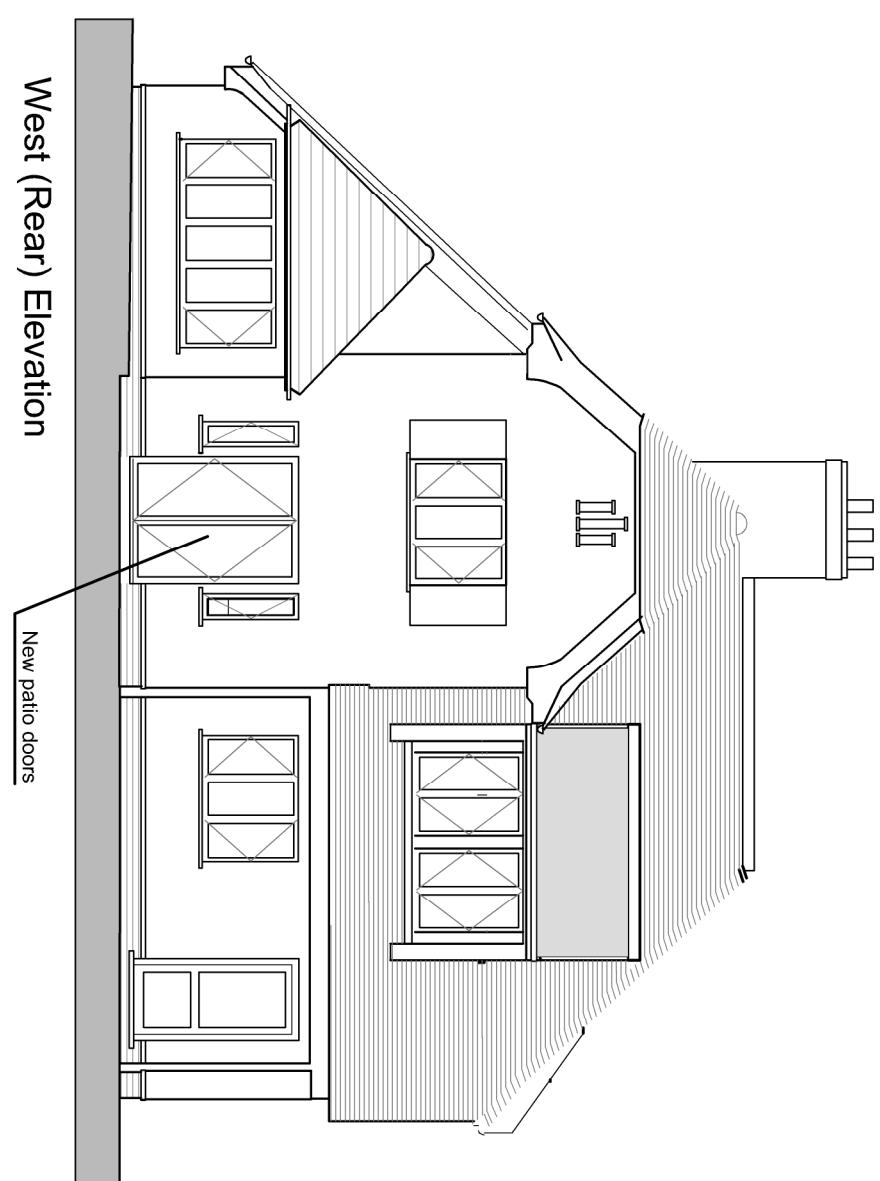

North (Flank) Elevation

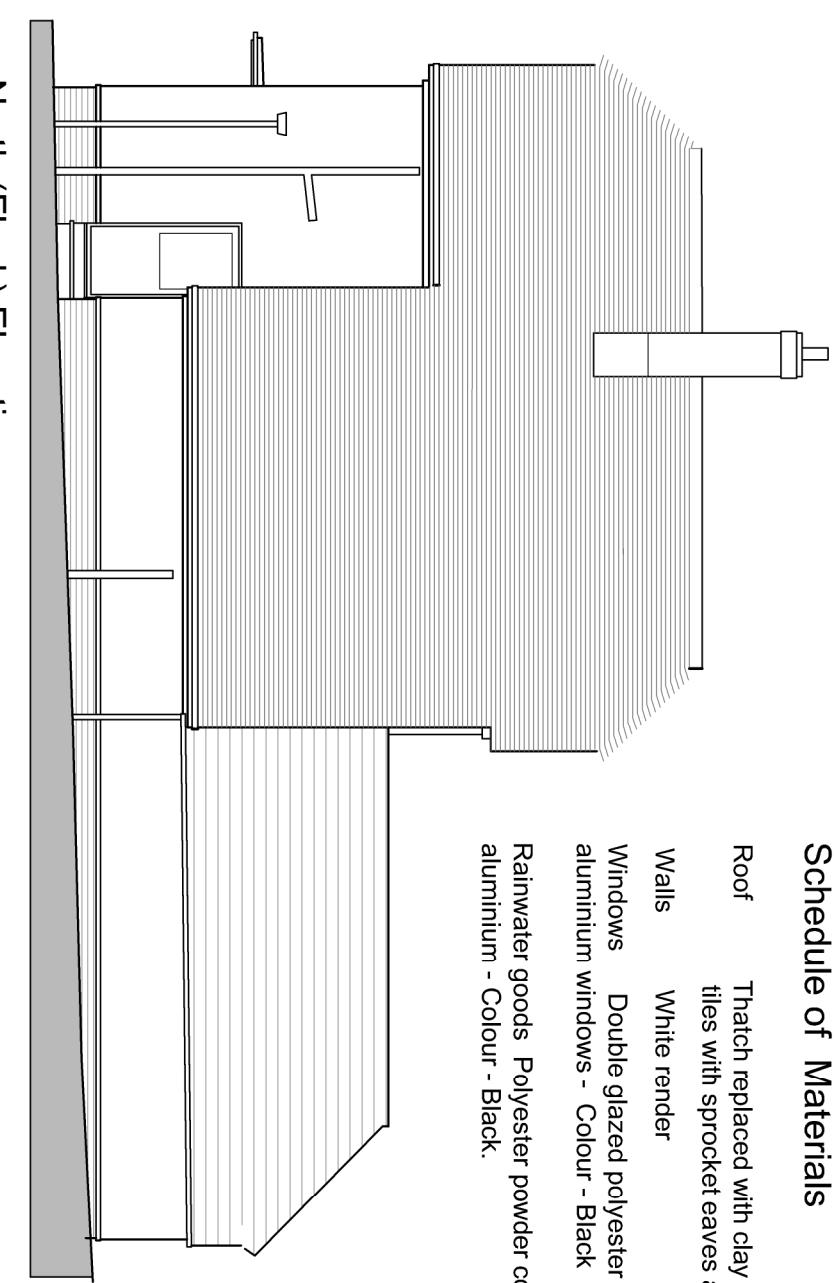

South (Flank) Elevation

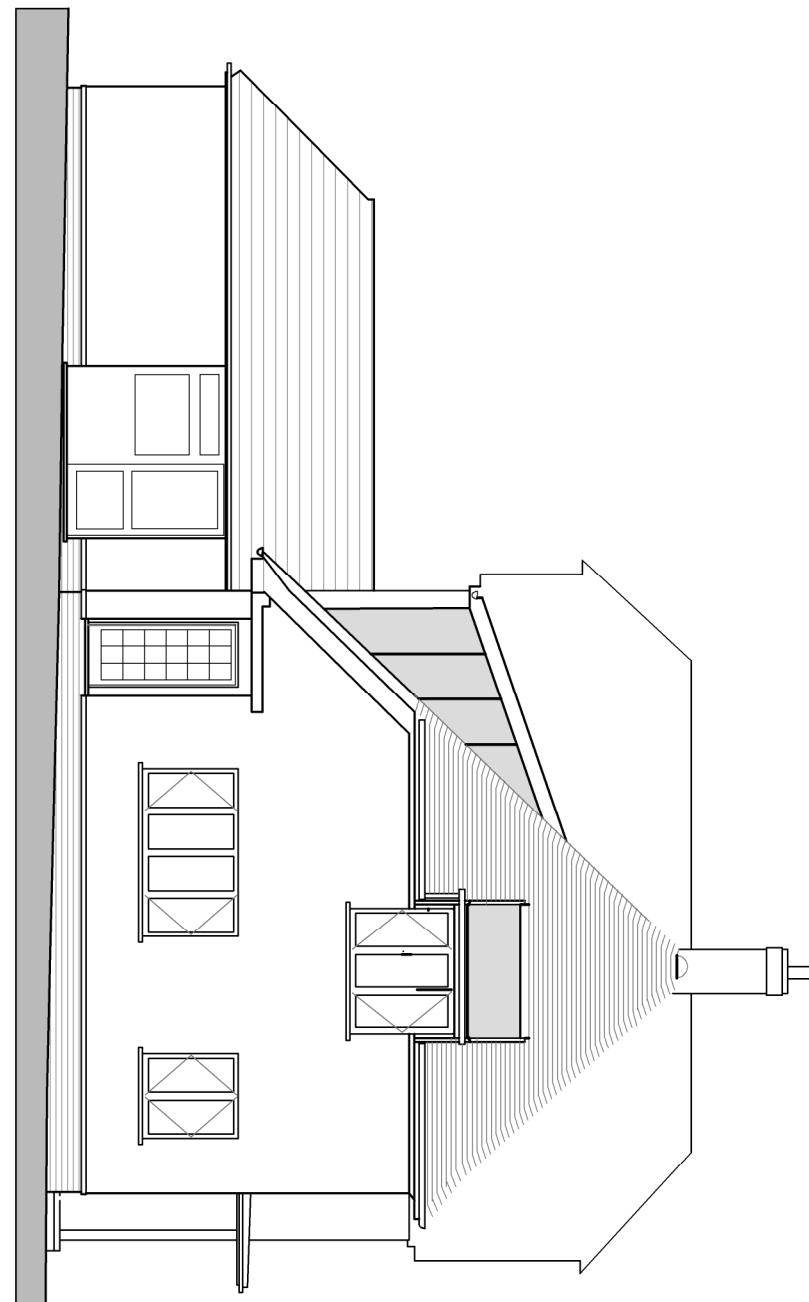

20 NIICHOLAS WAY NORTHWOOD HA6 2TS

PLANNING

purpose of issue

Rev A

drawing no

L1329/2.3/08

Rev A

date

rev

revision/author/checker

checked

project

date

scale

date

drawing

date

checked

### Schedule of Materials

Roof	Thatch replaced with clay plain tiles with sprocket eaves and bonnet hips
Walls	White render
Windows	Double glazed polyester powder coated aluminium windows - Colour - Black
Rainwater goods	Polyester powder coated aluminium - Colour - Black.

date	rev	revision/author/checker	checked	project
3 July 25	A	Windows confirmed as aluminium in black Rainwater goods confirmed as aluminium in black	checked	20 NIICHOLAS WAY NORTHWOOD HA6 2TS
			checked	100@A3
			checked	LOXTON & ASSOCIATES
			checked	1 Morland Close Hampton Middlesex TW12 3YX 020 8941 5631