


NOTES:

DIMENSIONS ARE TO CHECKED AND CONFIRMED BEFORE CONSTRUCTION PHASE.


ALL NEW EXTERNAL MATERIALS TO MATCH, AS CLOSE AS POSSIBLE, TO EXISTING EXTERNAL MATERIALS.

THE CLIENT IS RESPONSIBLE FOR PARTY WALL AGREEMENT OR ISSUES RELATING TO PARTY WALL


ALL STRUCTURAL ELEMENTS ARE TO BE DESIGNED AND SPECIFIED BY STRUCTURAL ENGINEER

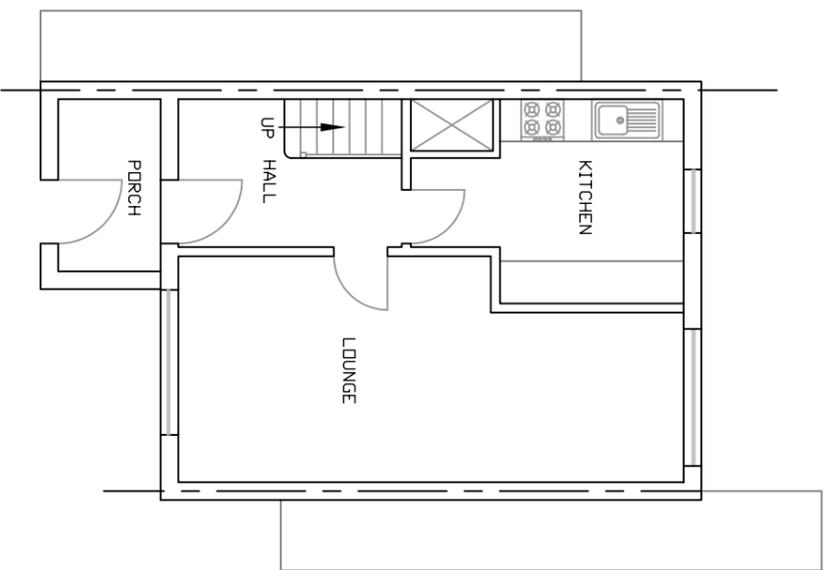


EXISTING GROUND FLOOR PLAN

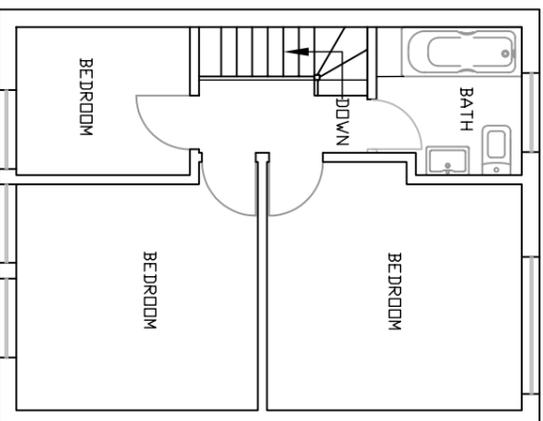

EXISTING FIRST FLOOR PLAN

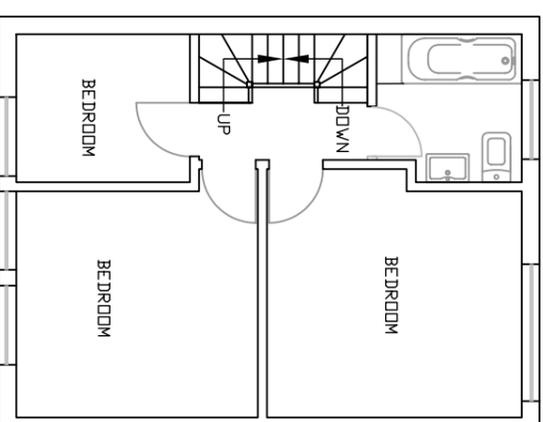

PROPOSED FIRST FLOOR PLAN

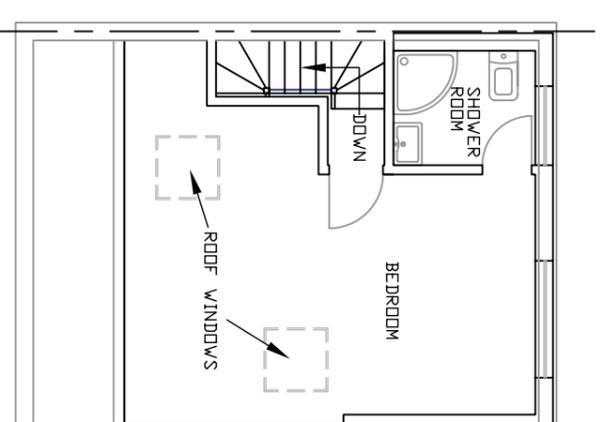

PROPOSED LOFT FLOOR PLAN


Project	PROPOSED LOFT CONVERSION 29 NEW PEACHEY LANE UXBRIDGE UB8 3SX
----------------	--

Drawing Title	FLOOR PLANS
----------------------	-------------

Scale	1:100
--------------	-------

Date	FEBRUARY 2026
-------------	---------------

Drawing No.	29/NPL/01
--------------------	-----------

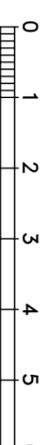

Scale bar 1:100