


NOTES;

DIMENSIONS ARE TO CHECKED AND CONFIRMED BEFORE CONSTRUCTION PHASE.


ALL NEW EXTERNAL MATERIALS TO MATCH, AS CLOSE AS POSSIBLE, TO EXISTING EXTERNAL MATERIALS.

THE CLIENT IS RESPONSIBLE FOR PARTY WALL AGREEMENT OR ISSUES RELATING TO PARTY WALL


ALL STRUCTURAL ELEMENTS ARE TO BE DESIGNED AND SPECIFIED BY STRUCTURAL ENGINEER

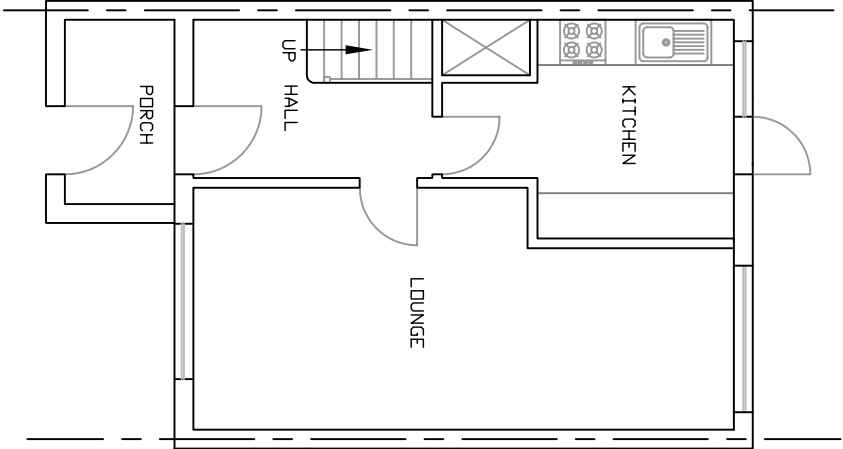

EXISTING GROUND FLOOR PLAN

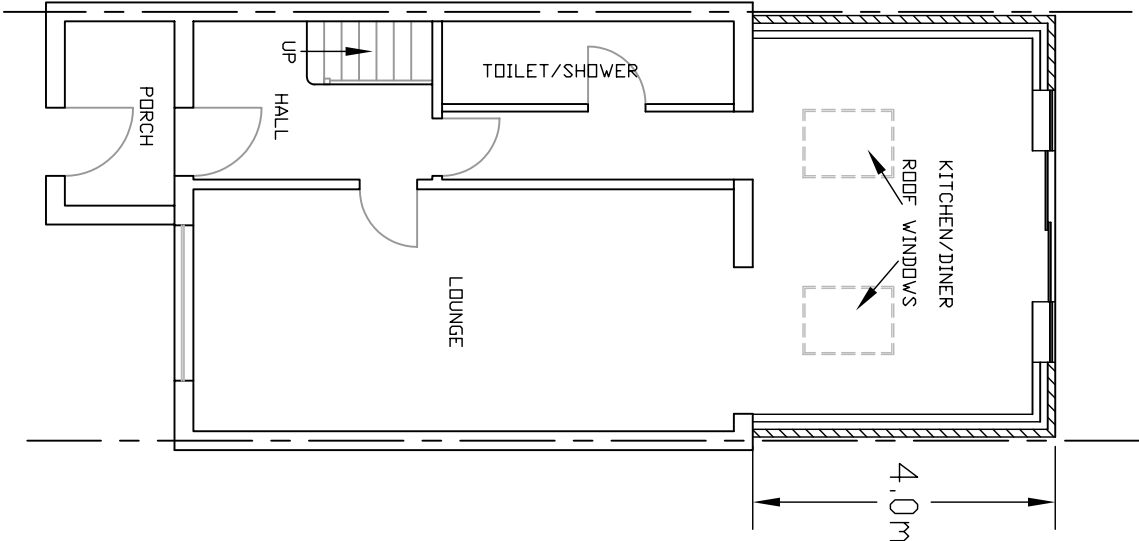

PROPOSED GROUND FLOOR PLAN

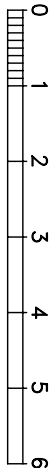

Scale bar 1:100

Project	PROPOSED SINGLE STOREY REAR EXTENSION AT 29 NEW PEACHEY LANE UXBRIDGE UB8 3SX		
Drawing Title	FLOOR PLANS		
Scale	1:100		
Date	JUL Y 2026		
Drawing No.	29/NPL/10		