




REAR ELEVATION




FRONT ELEVATION

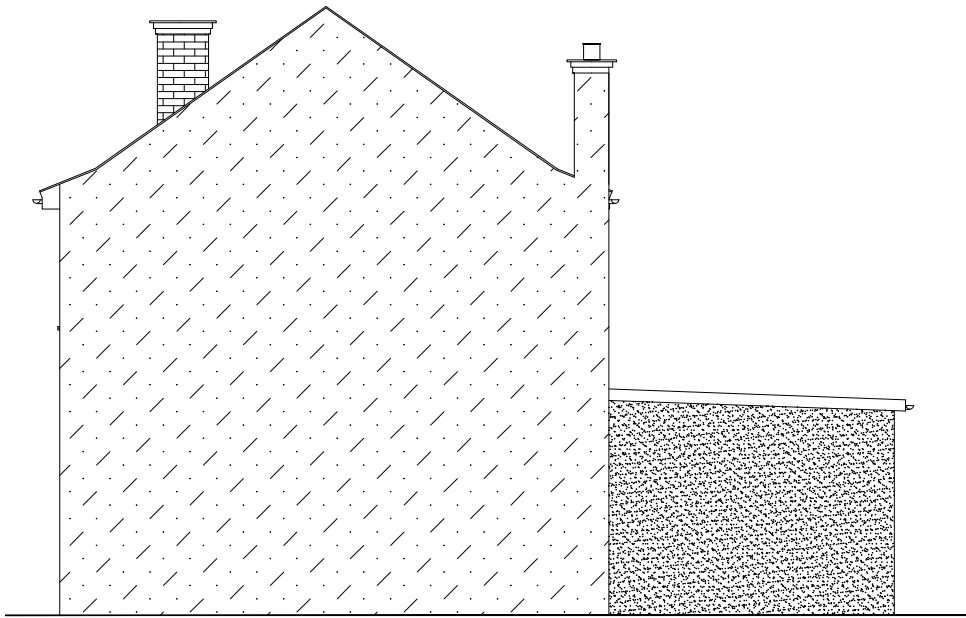

RIGHT SIDE ELEVATION



SCALE - 1 : 200.

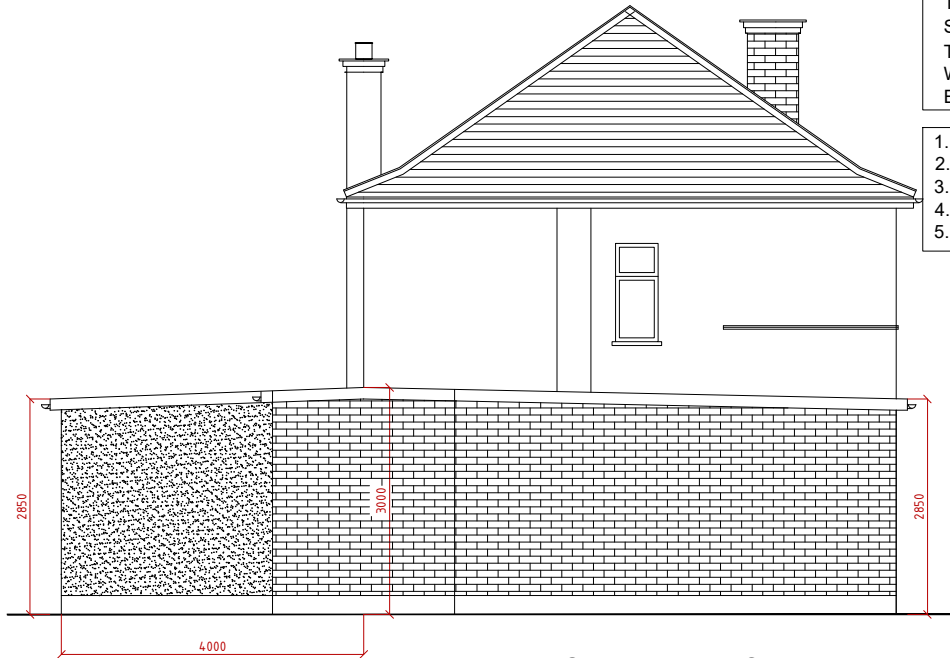

LEFT SIDE ELEVATION

RL - ROOF LIGHTS
THE ROOFLIGHT PROPOSED IN THE FRONT ROOF SLOP WILL NOT PROTRUDE MORE THAN 150mm BEYOND THE PLANE OF THE SLOPE OF THE ORIGINAL ROOF WHEN MEASURED FROM PERPENDICULAR WITH THE EXTERNAL SURFACE OF THE ORIGINAL ROOF.

- 1. ALL FINISHES TO MATCH EXISTING.
- 2. WALLS TO BE BUILT UP TO MATCH EXISTING.
- 3. ALL NEW WINDOWS/ DOORS TO MATCH EXISTING.
- 4. FLAT ROOF OVER EXTENSION.
- 5. RL - ROOF LIGHTS

TL TECON Ltd.
Consulting Civil & Structural Engineers
116a High Street
Edgware, Middlesex, HA8 7EL
TEL: 07956244652 E: teconltd@hotmail.com

NOTES:

NOT FOR CONSTRUCTION

Client

Job Title
85 ADELPHI CRESCENT, HAYES, UB4 8NB

Scale

1 : 100

Size

A3

Drawing Title
PROPOSED ELEVATIONS

Drawn by T .L.

Date MAY 2025

Drawing No.	11742	P	06	A
-------------	-------	---	----	---