


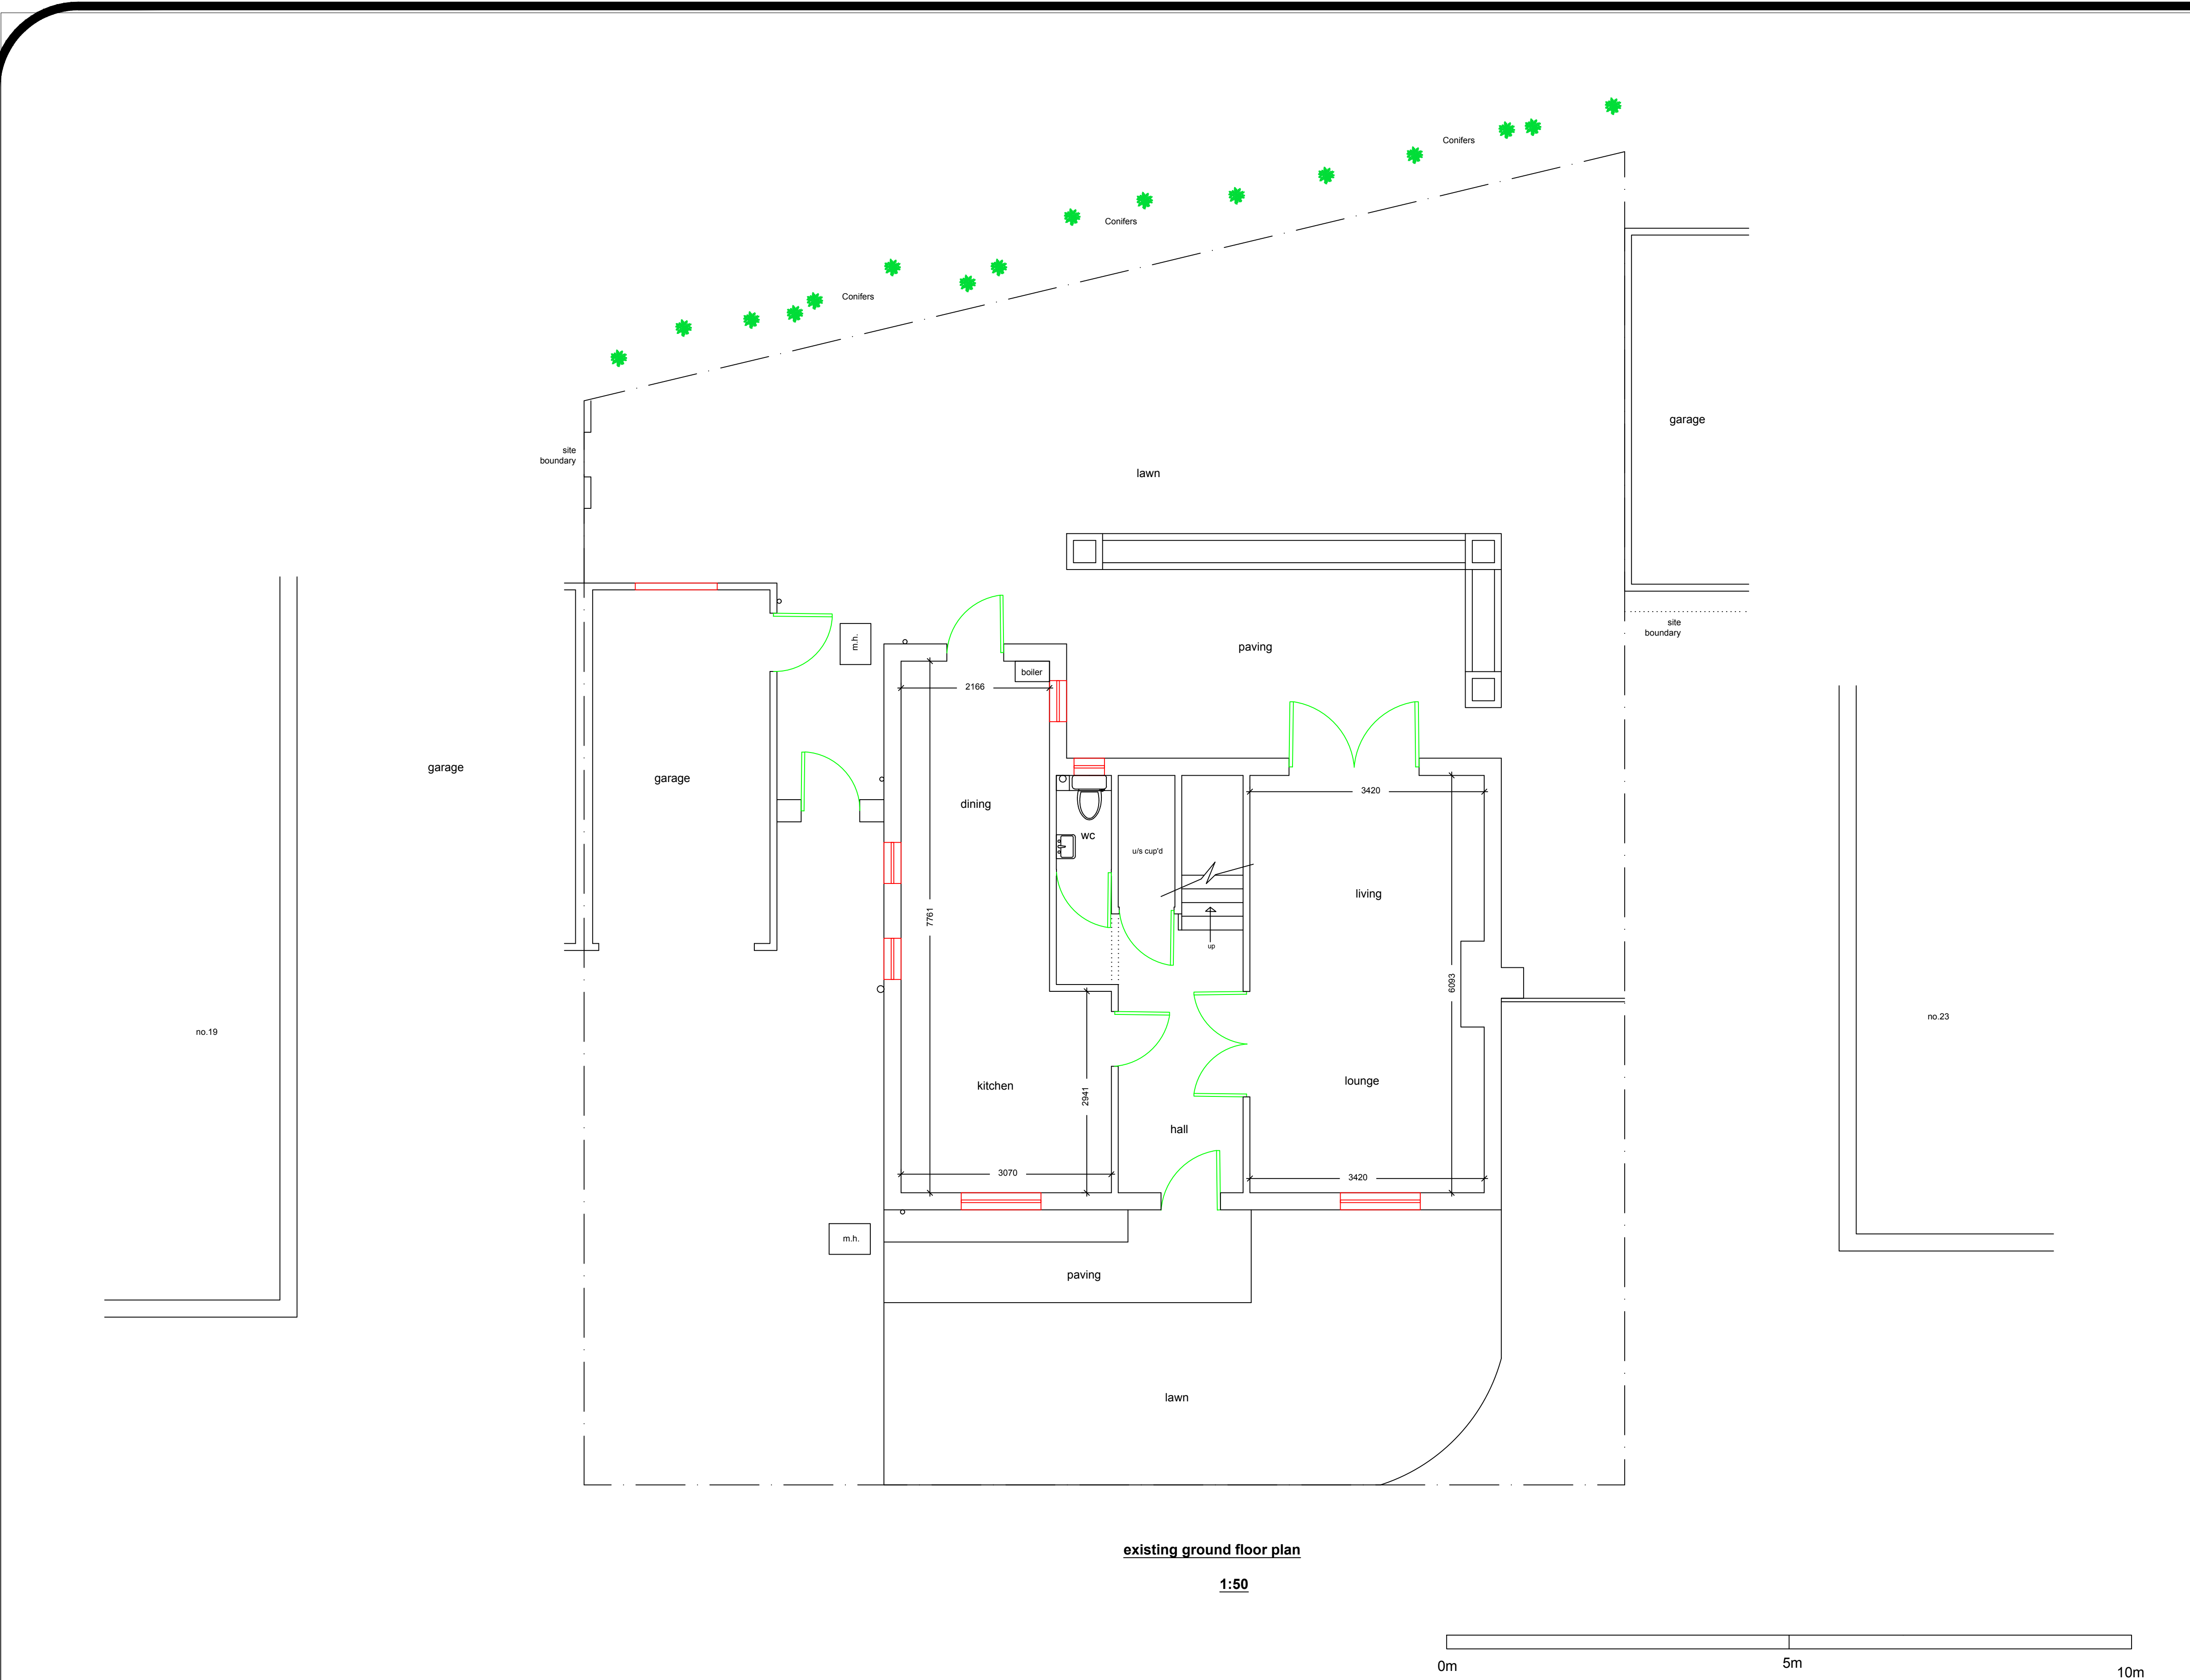

General Notes

	Drg. No. SON/1205	
No.	Revision/Issue	Date

Firm Name and Address

Middlesex & Herts
7 Elgin Drive
Northwood
Middlesex
HA6 2YR
01923 826280

Project Name and Address

Ms Sonya Matharu
21 Fairmark Drive
Hillingdon
Middlesex
UB10 9LP

Project single storey side extension	Sheet
Date 25-05-25	01
Scale 1:50	