


LEGEND

CONSTRUCTION NOTES:

rev	description	date
-	-	-
-	-	-
-	-	-
-	-	-
-	-	-
-	-	-
-	-	-
-	-	-
-	-	-

Project	74 ST. GEORGES DRIVE ICKENHAM, MIDDX., UB10 8HR
Title	PROPOSED GROUND FLOOR AND ROOF PLANS
Client	Mr. N. Nyack

Scale	1	50	30	05	25
Draw No.	1601	A1	P01	-	-

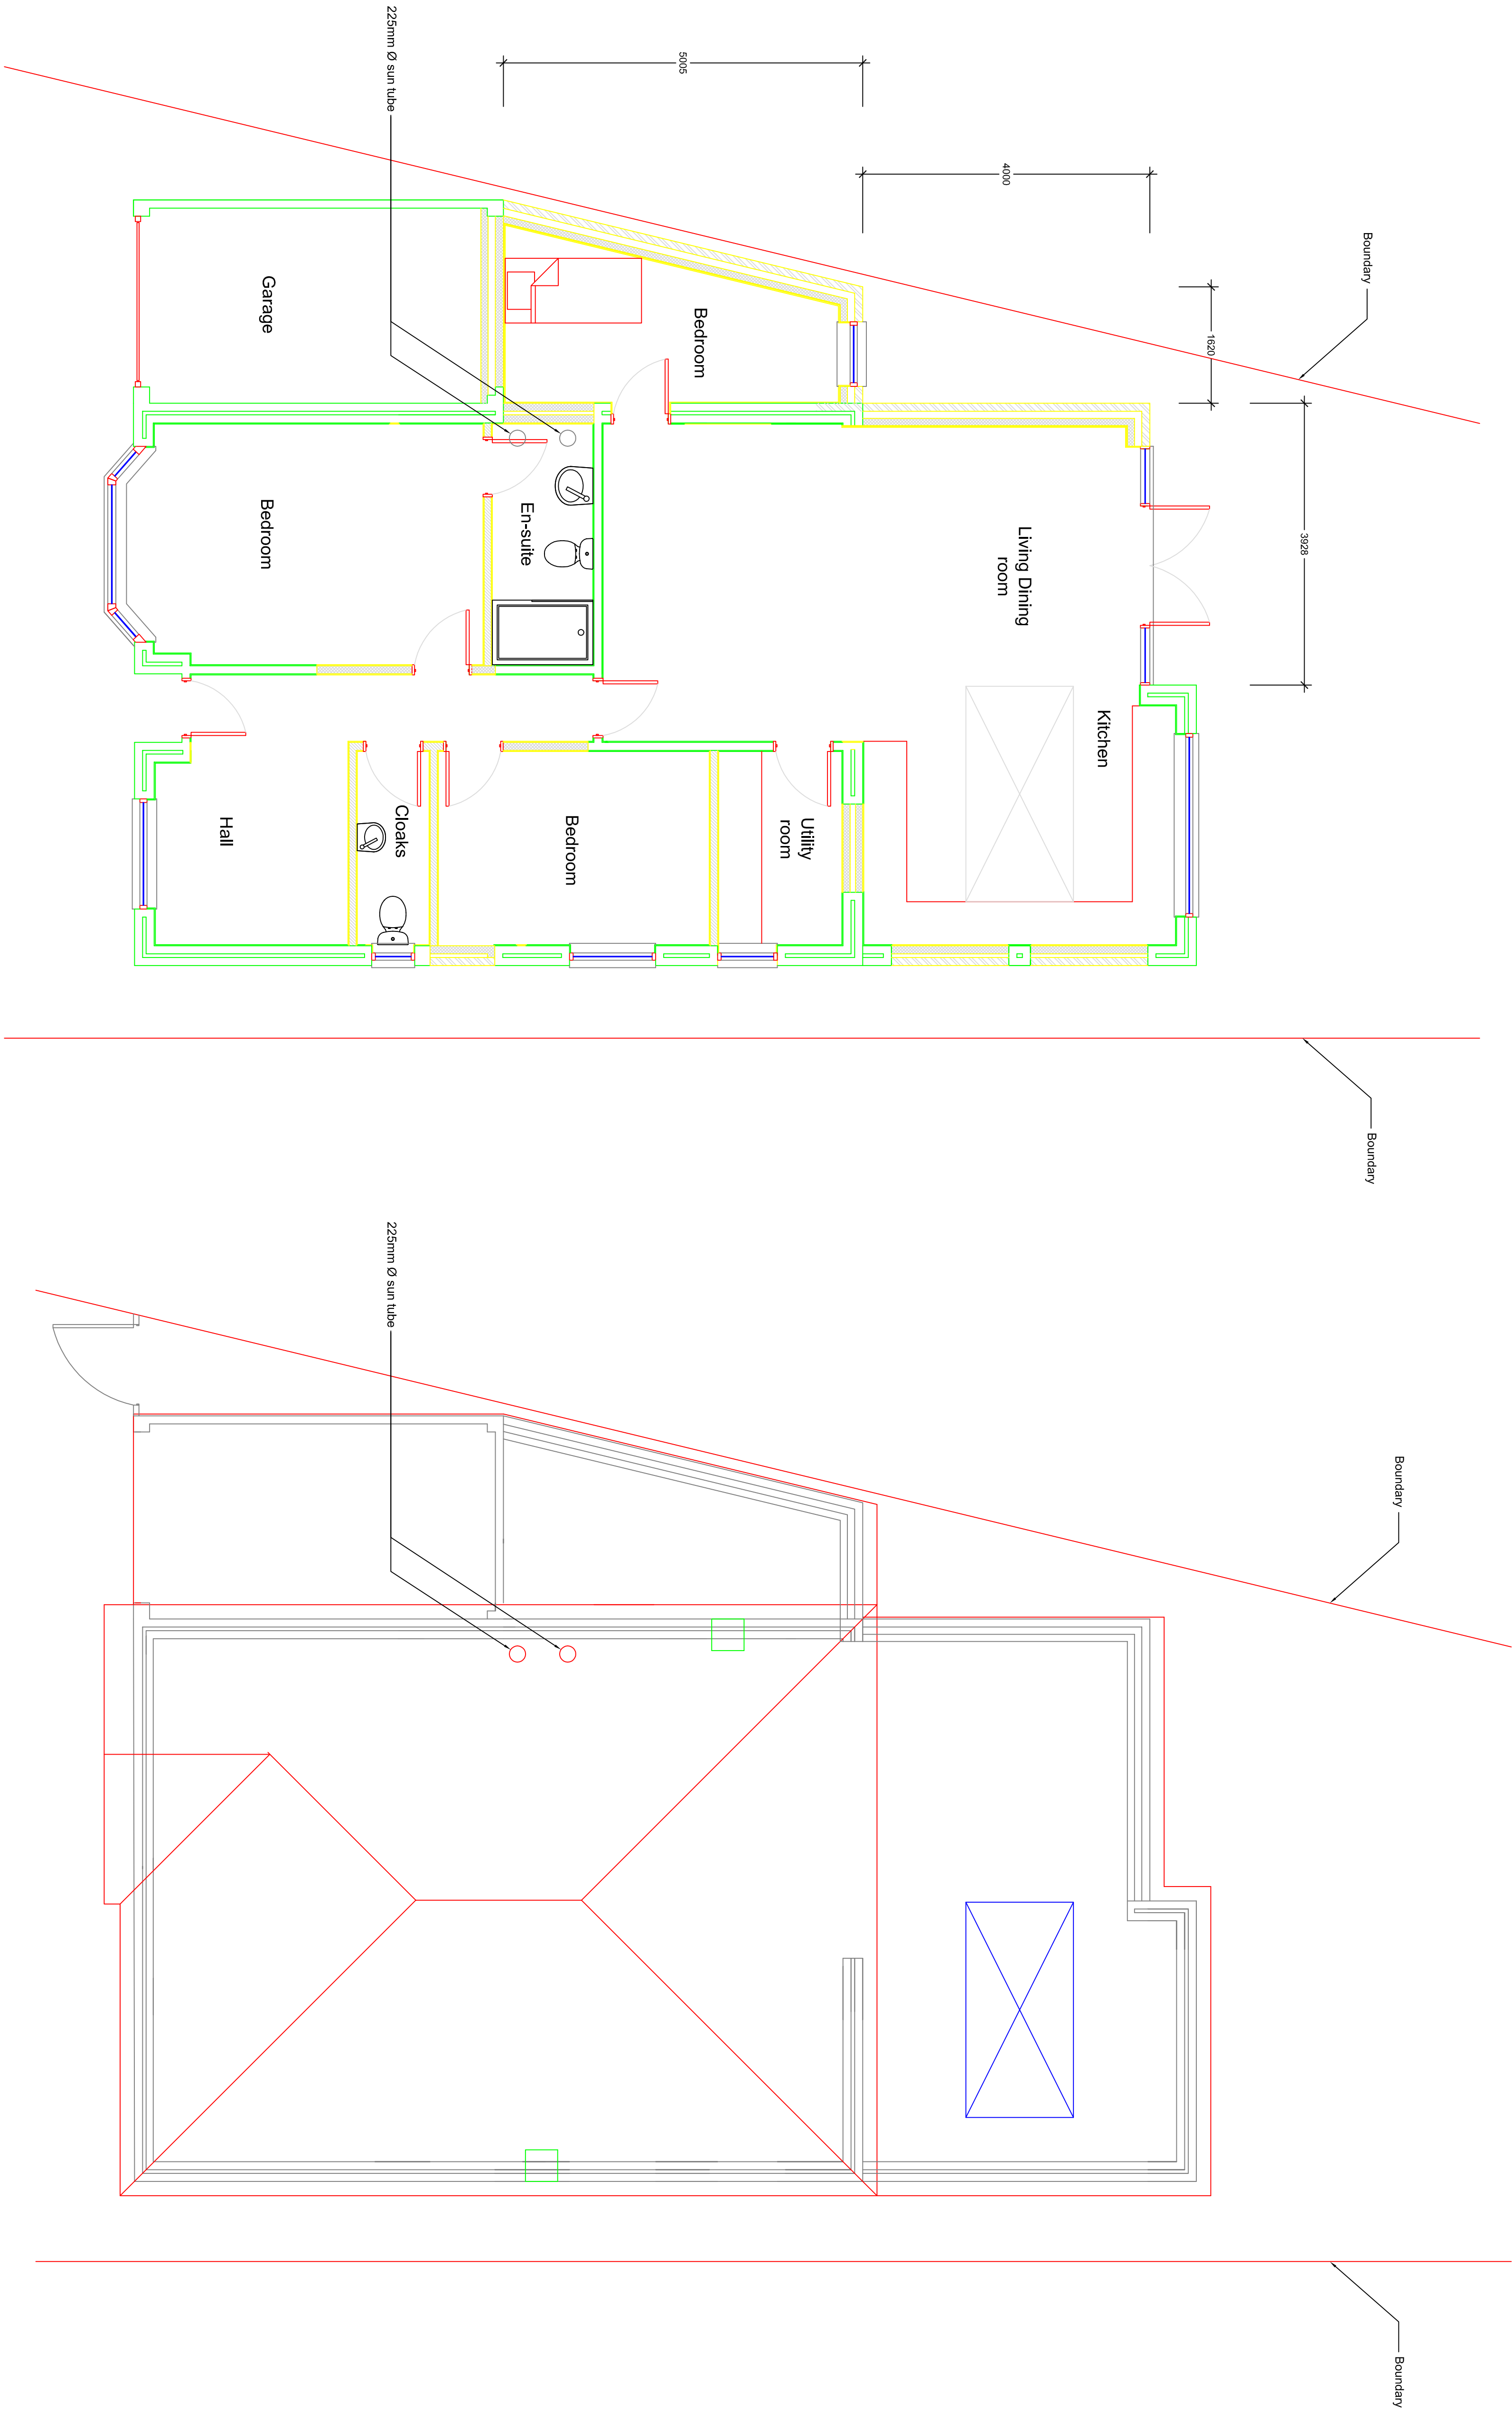

PROPOSED GROUND FLOOR PLAN
1:50

PROPOSED ROOF PLAN
1:50

