
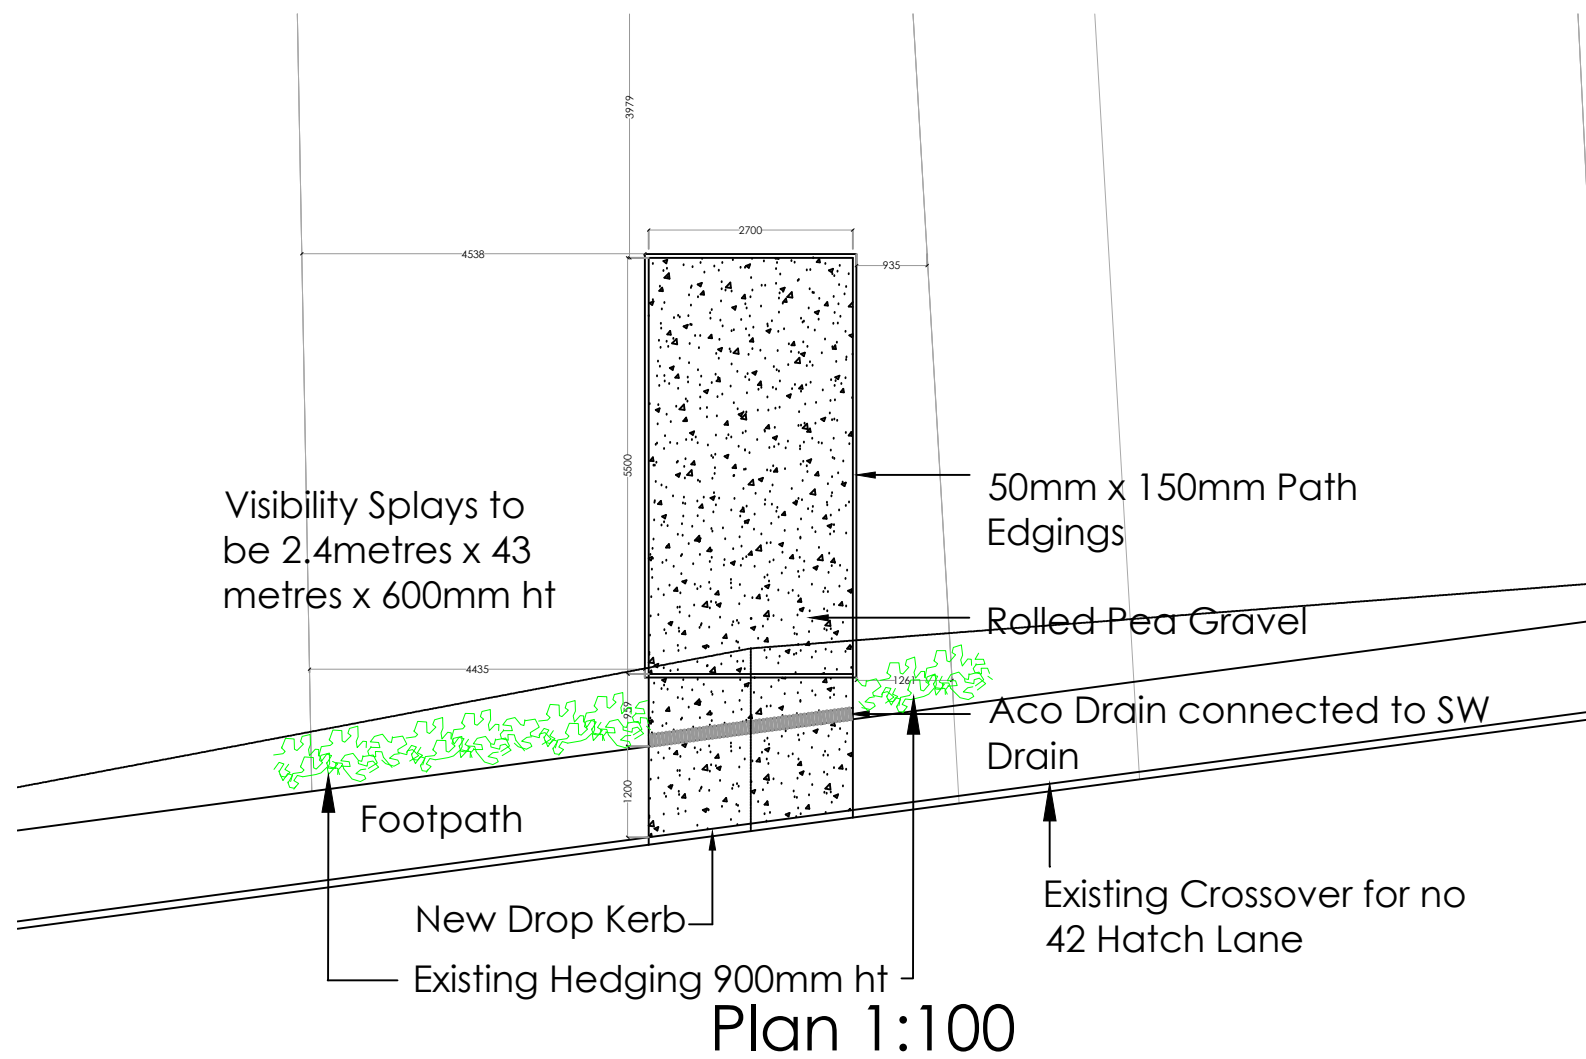


Section 1:20

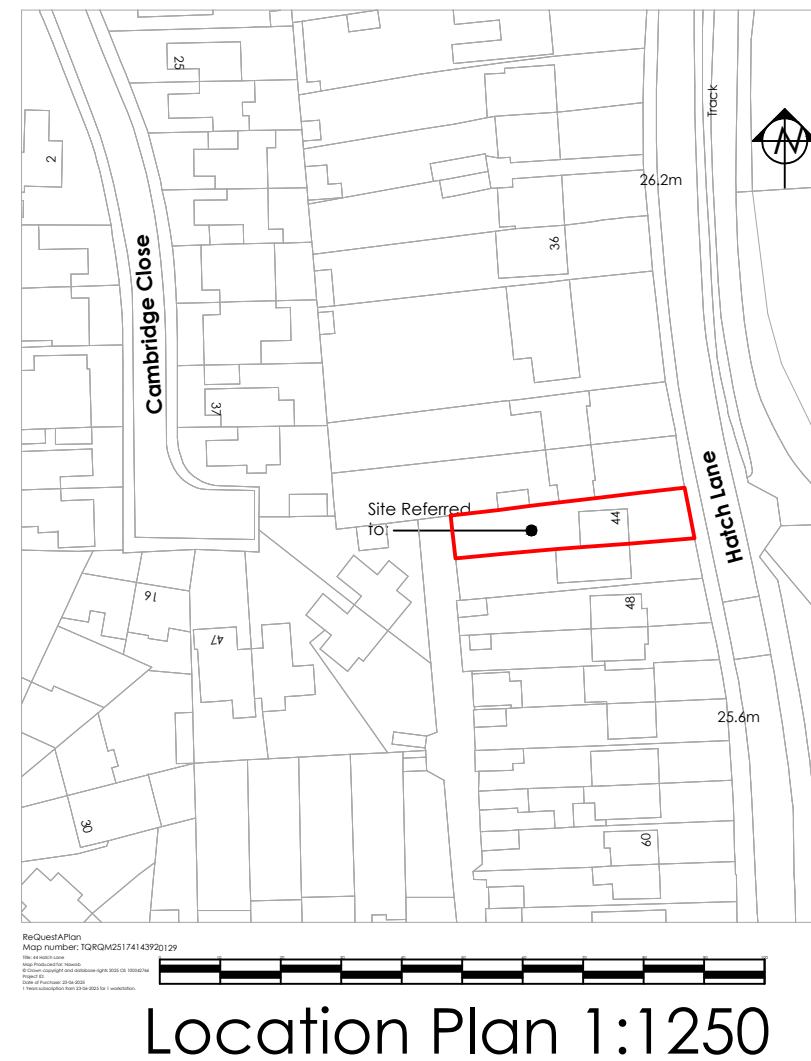

Designed Images architecture • interior design • planning London 23 Life Common, Stammers, H42 3BZ www.designedimages.co.uk	Notes:			
	Job No.	44HATC	Sheet	1 of 1
	Draw No.	44HATC-SPLP01	Rev.	03
	Date	June 2025	Scale	1:1250, 1:100 + 1:200 @ A3
	Author	BJS	Checked	RMK
Copyright of this drawing is retained by Designed Images. All rights reserved. No part of this drawing may be reproduced or transmitted in any form or by any means, electronic or mechanical, including photocopying, recording, or by any information storage and retrieval system, without prior written permission from Designed Images. All levels are in metres and relate to Station X1. Value 100.000m. Visible features in the vicinity of any boundaries, as shown on this survey, may not represent the extent of legally conveyed easements.	Copyright of this drawing is retained by Designed Images. All rights reserved. No part of this drawing may be reproduced or transmitted in any form or by any means, electronic or mechanical, including photocopying, recording, or by any information storage and retrieval system, without prior written permission from Designed Images. All levels are in metres and relate to Station X1. Value 100.000m. Visible features in the vicinity of any boundaries, as shown on this survey, may not represent the extent of legally conveyed easements.			
	Copyright of this drawing is retained by Designed Images. All rights reserved. No part of this drawing may be reproduced or transmitted in any form or by any means, electronic or mechanical, including photocopying, recording, or by any information storage and retrieval system, without prior written permission from Designed Images. All levels are in metres and relate to Station X1. Value 100.000m. Visible features in the vicinity of any boundaries, as shown on this survey, may not represent the extent of legally conveyed easements.			