



Proposed Ground Floor Plan (1:100)

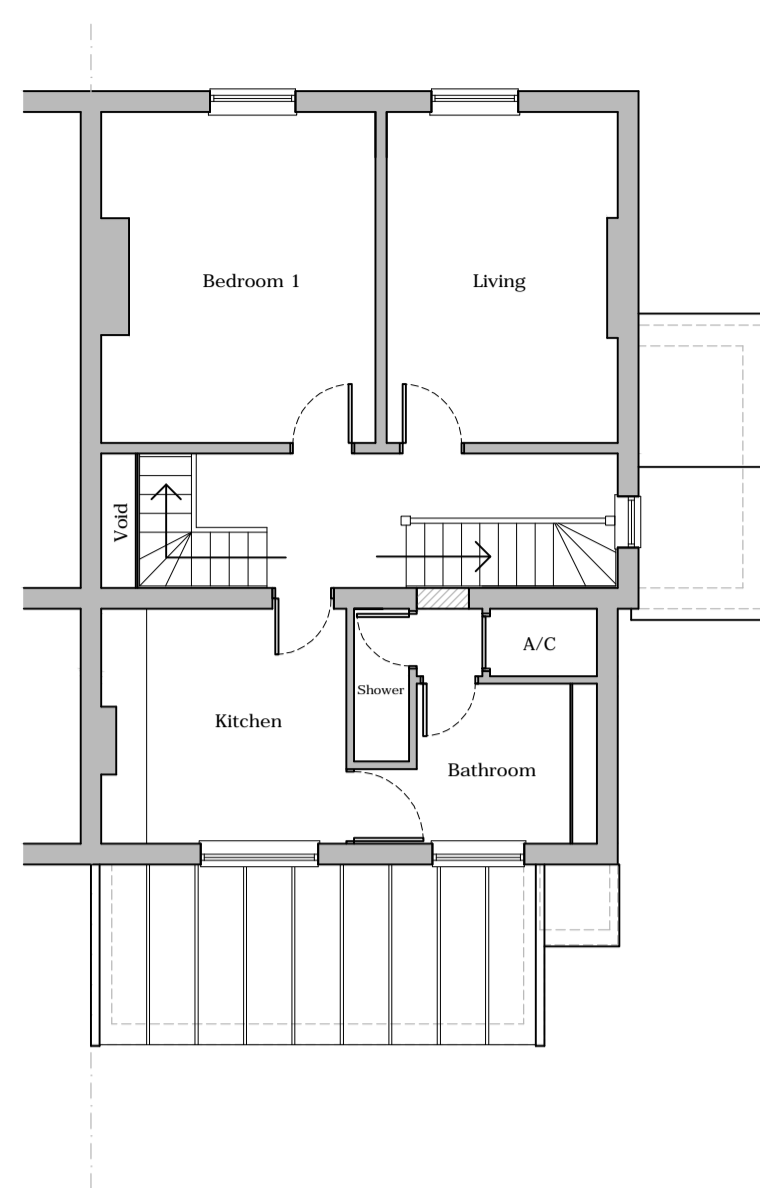

Proposed First Floor Plan

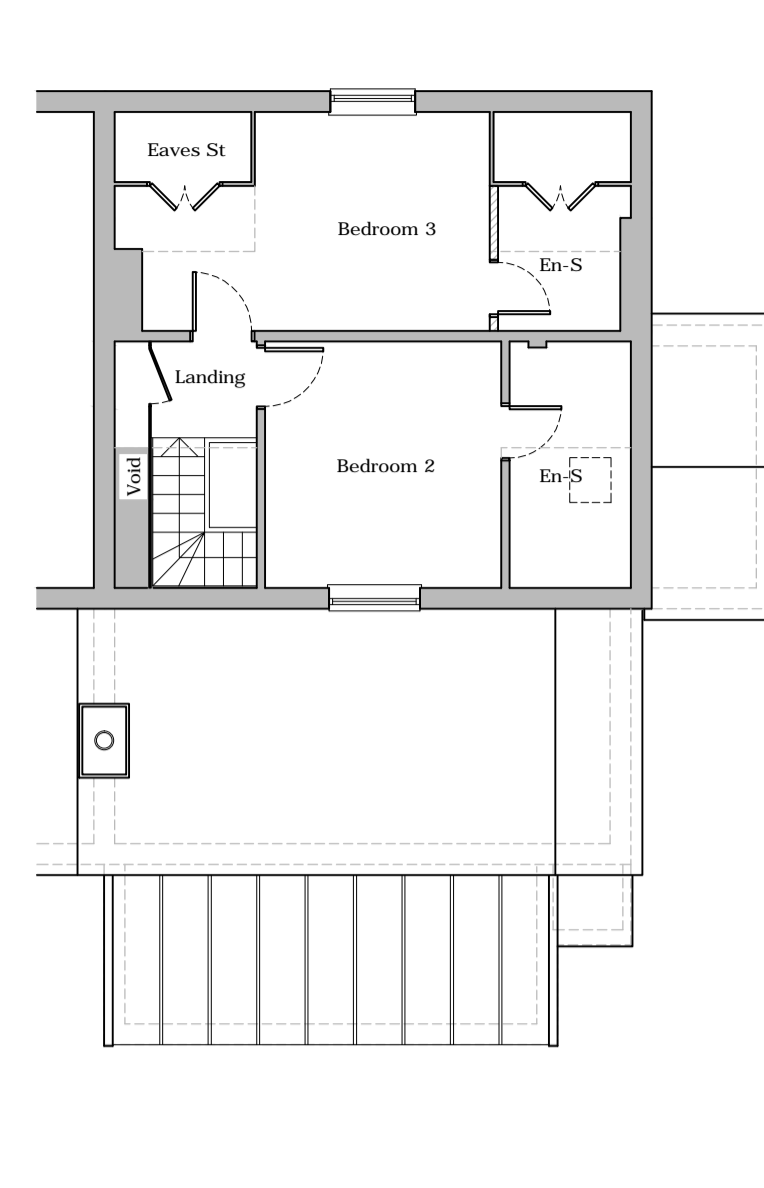

Proposed Second Floor Plan




Proposed Front Elevation (1:100)






Proposed Side Elevation



Proposed Rear Elevation

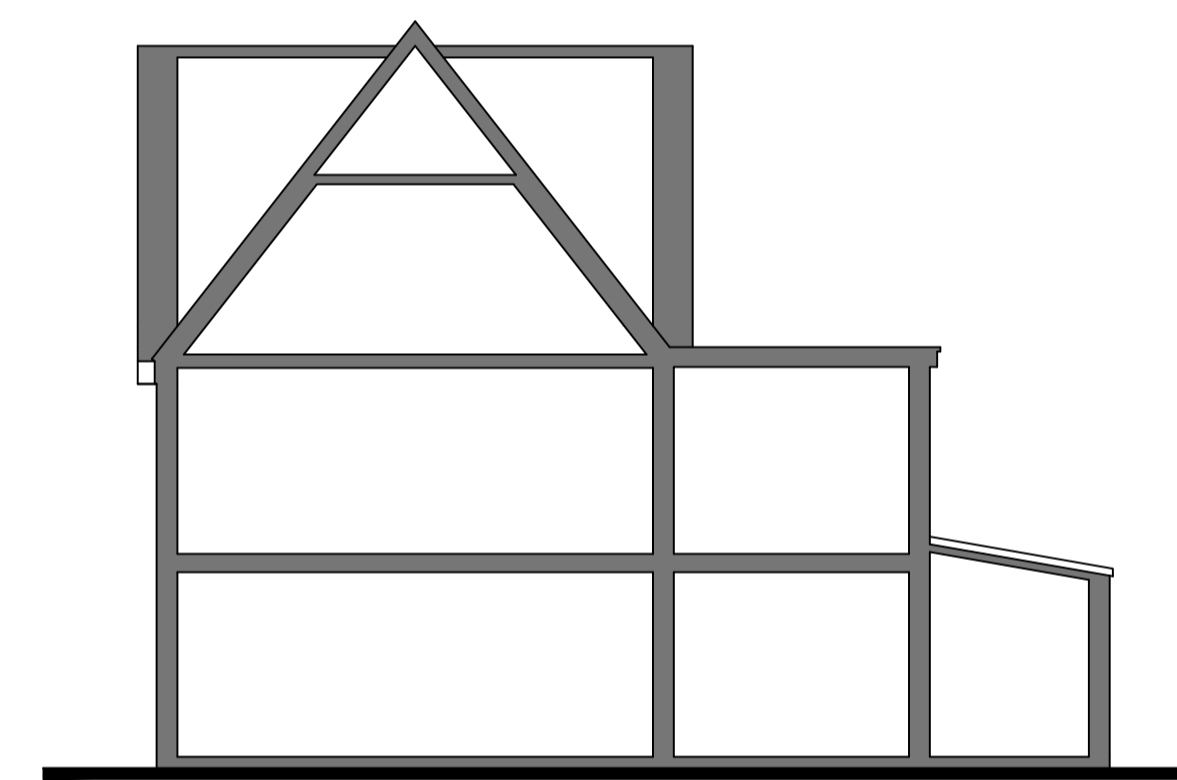

Proposed Side Elevation

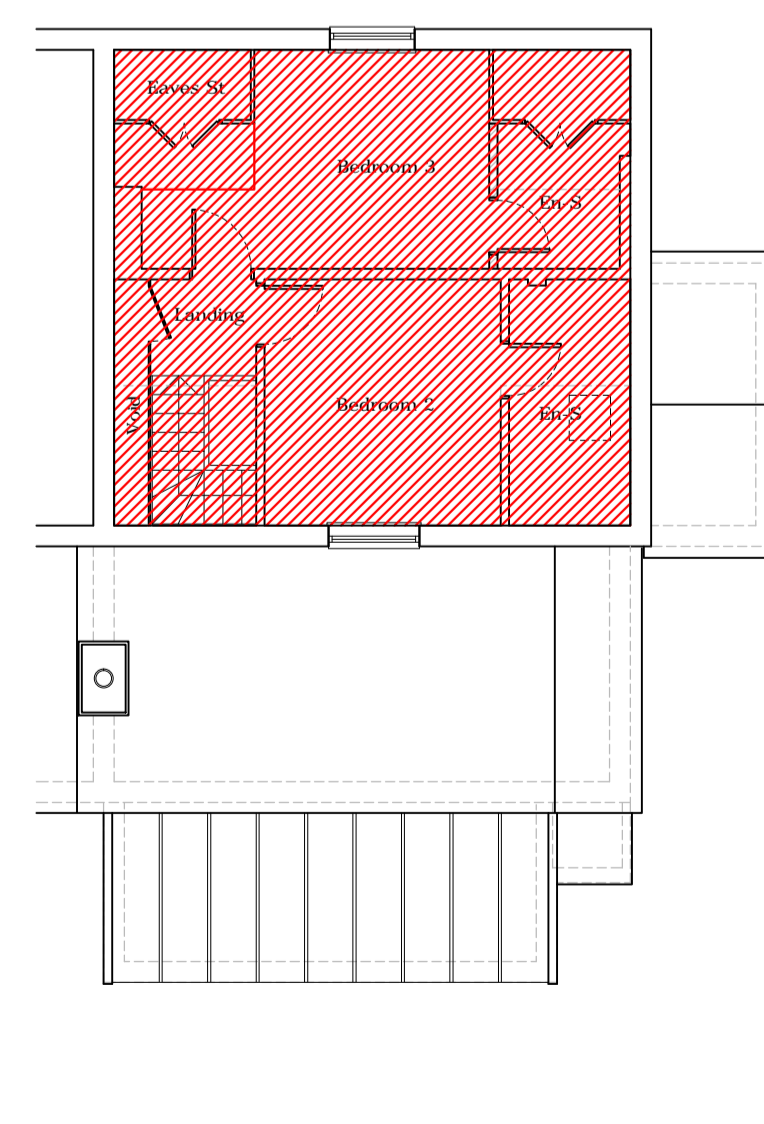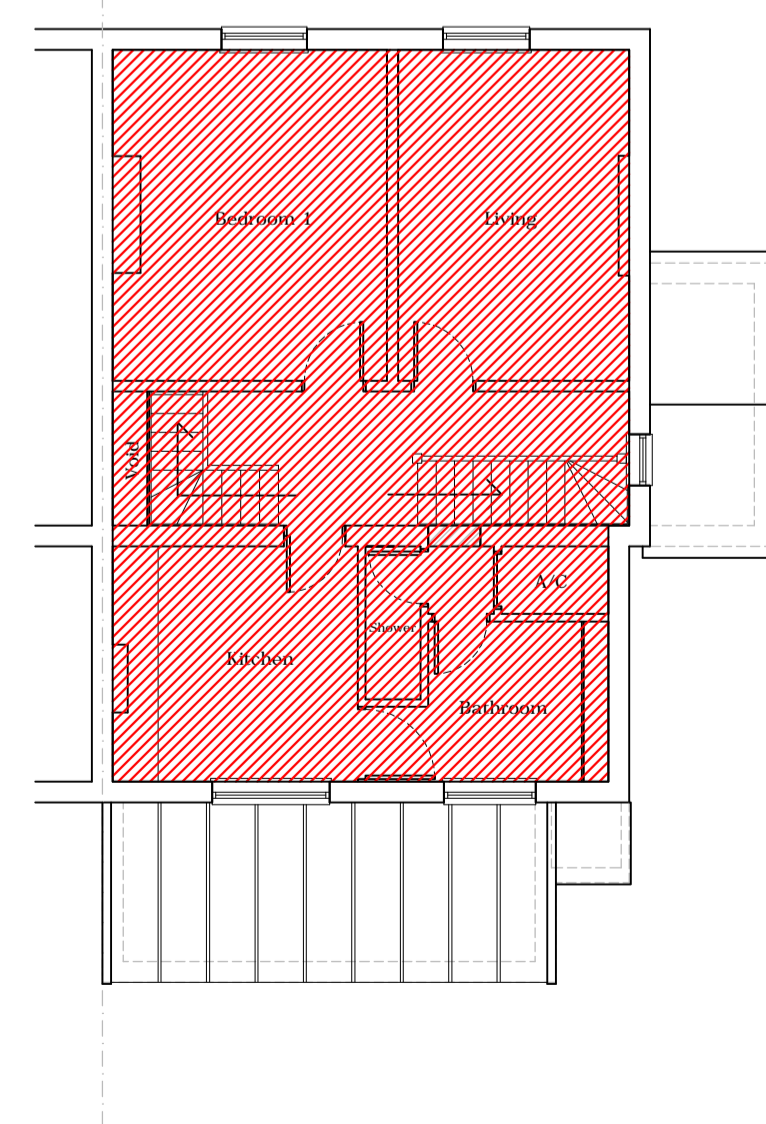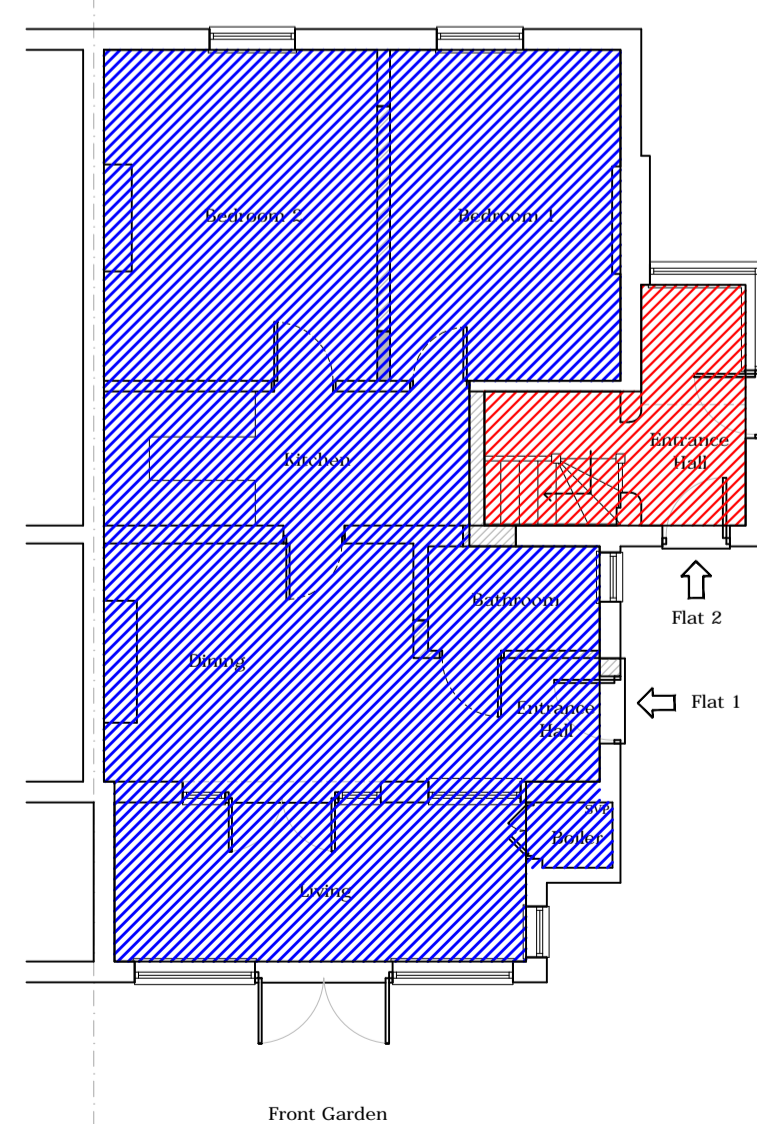

**Proposed Accommodation Schedule**

**Ground Floor (Disabled Access)**  
 2 Bedroom Unit  
 74 Sqm GIA - 797 Sqft

**First & Second Floors**  
 Including Ground Floor Private Entrance  
 3 Bedroom Unit  
 116 Sqm GIA - 1249 Sqft

Scale Bar - 1:100  
 0 1 2 3 4 5 6 7 8 9 10 Metres

Ashley, The Green, Harefield,  
 Uxbridge, UB9 6NP

Proposed Plans, Elevations &  
 Accommodation Schedule

Varies @ A1 May 25

Drawn: MDT 002B

