


Phasing Strategy


Phasing Plans

Phase 1

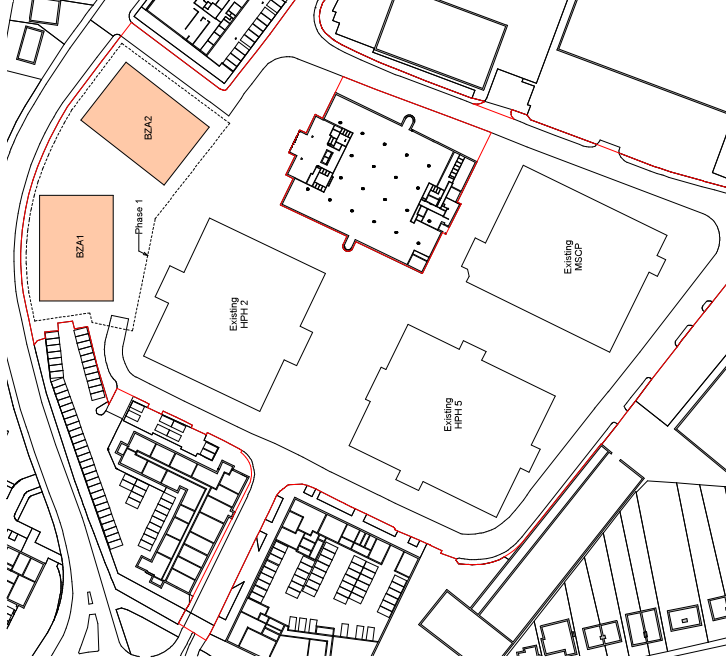

- Block A1 and A2 constructed on the surface level car park.
- Gateway landscape installed.
- Temporary provision of parking could be accommodated across the estate, although low levels of parking targeted for these two blocks.

Phase 2

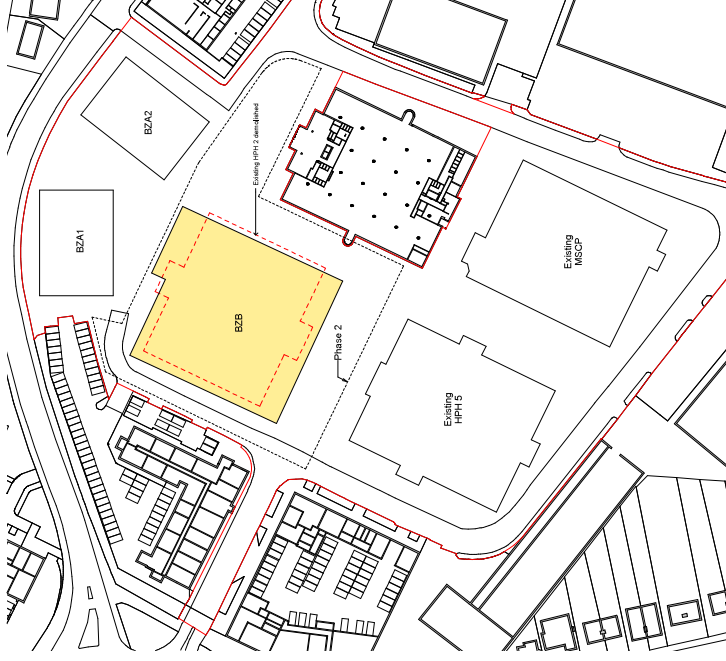

- Demolition of HPH2.
- Block B (B1, B2, B3). This would include 46 car parking spaces in the podium.
- Narrowing of road between Block B and HPH3 with associated landscape.
- Completion of the gateway and social heart open spaces.

Phase 3



- Demolition of HPH5 and MSCP.
- Basement refurbishment and extension.
- Construction of Block C and D.
- Completion of the nurture garden open space together with remaining street landscape.