


02 SECOND FLOOR PLAN
1:100

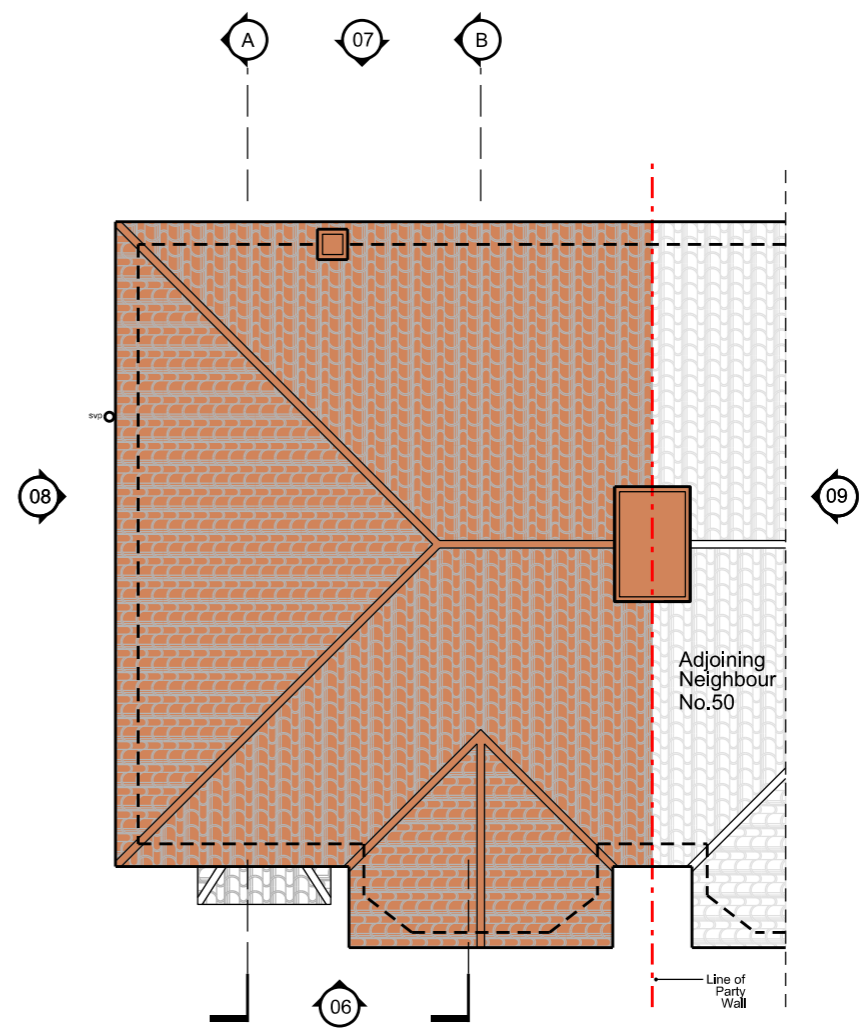

03 ROOF PLAN
1:100


Disclaimer:
Do not scale from this drawing.
Check all dimensions on site before fabrication or setting out.
This document is copyright and may not be reproduced without permission of the owner.

Notes:
All dimensions in millimeters.

Rev:	Notes:	Date:	Dwn:	Iss:	Author:
00	Planning Submission	30.07.2025	MI	MI	Maria Ignaszewska M Eng, Dip Arch, BA (Hons) ARB no. 077808G M: 077 3138 7952

Consultants:

Client:
Mr Tarun Wasan
40 Corringway
Ealing
London
W5 3AA

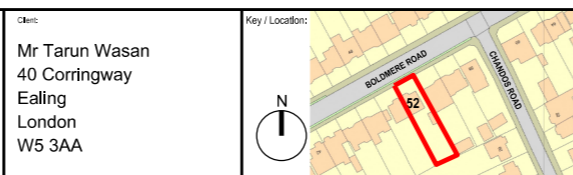

Glades Construction Ltd.
38 CEDAR DRIVE
PINNER - HA5 4DE

Project: Private Semi-detached House
52 Boldmere Road
Eastcote, Hillingdon HA5 1PS

Drawing Title: SURVEY AS EXISTING
Roof Plans

Drawn By: MI	Issued By: MI	Date of First Issue: 30.07.2025
Project No: EX-HE-A-52A		Scale @ A3: 1:100
Drawing No: A-HE-52A-PL-102		Revisior: 00