



ALL DIMENSIONS TO BE CHECKED ON SITE.
DO NOT SCALE FROM THIS DRAWING EXCEPT FOR THE PURPOSES OF LOCAL AUTHORITY PLANNING

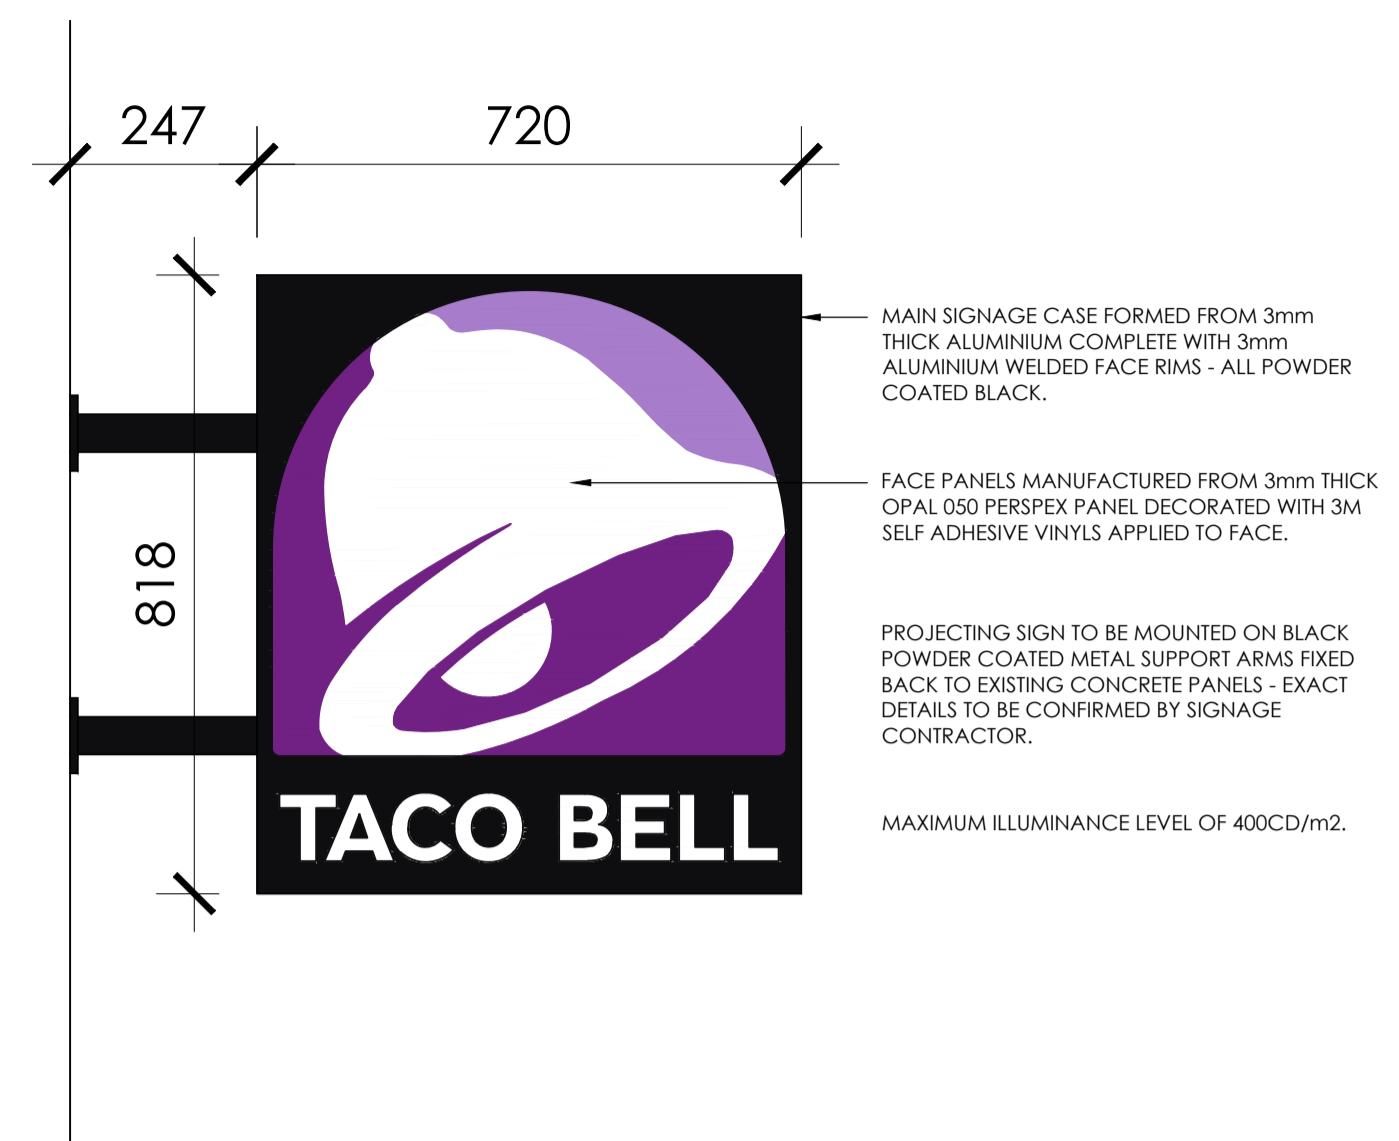

proposed projecting sign detail

scale - 1:10 @ A1 / 1:20 @ A3

rev	date	description
F.	21/10/25	Drawing amended to show Taco Bell letters and Bell Sign Box with aluminium front panels.
E.	21/10/25	Drawing amended following comments from planning: Taco Bell letters and Bell Sign Box shown with solid acrylic front panels.
D.	08/10/25	Drawing amended following comments from planning: Taco Bell letters and Bell Sign Box shown as externally halo illuminated.
C.	13/08/25	Aluminium panels around entrance swapped from grey to purple to create entrance feature.
B.	23/07/25	shown recessed/outward opening entrance door to comply with Building Regulations occupancy requirements
A.	11/07/25	amended size of Bell logo, added height dimensions for planning purposes

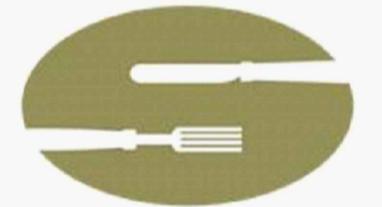

Soul Foods Group



Frank Belshaw
Building Surveyors Limited



wheatley springs barn, wheatley lane road,
barrowford, nelson, lancashire, BB9 6QS.
tel no. (01282) 699668, fax no. (01282) 602447.

store address
UXBRIDGE
UNIT HS2,
217 HIGH ST, UXBRIDGE
UB8 1LB
client:
BLUE BELL FOODS LTD

drawing title
PROPOSED
EXTERNAL ELEVATIONS

drawn by	scale	date
PAY	1:50 @ A1	09-07-25
FB drawing no.		revision

2025/45/08

F



proposed High Street Elevation

scale - 1:50 @ A1 / 1:100 @ A3