




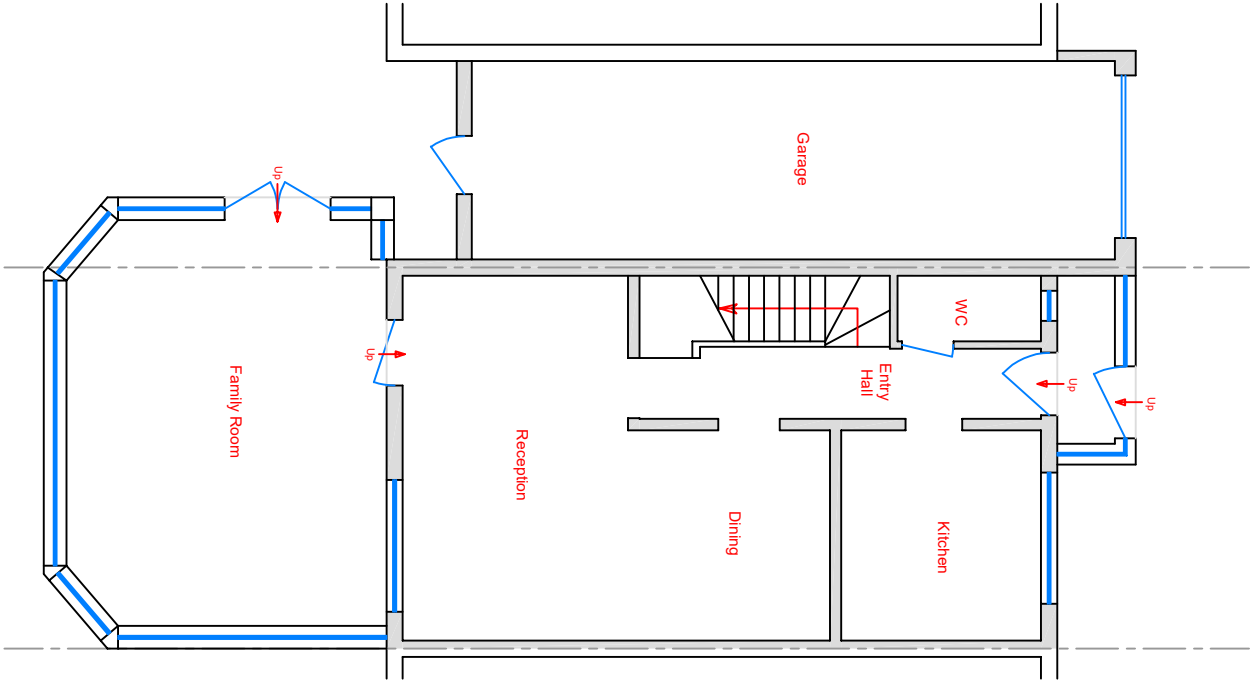

EXISTING GROUND FLOOR

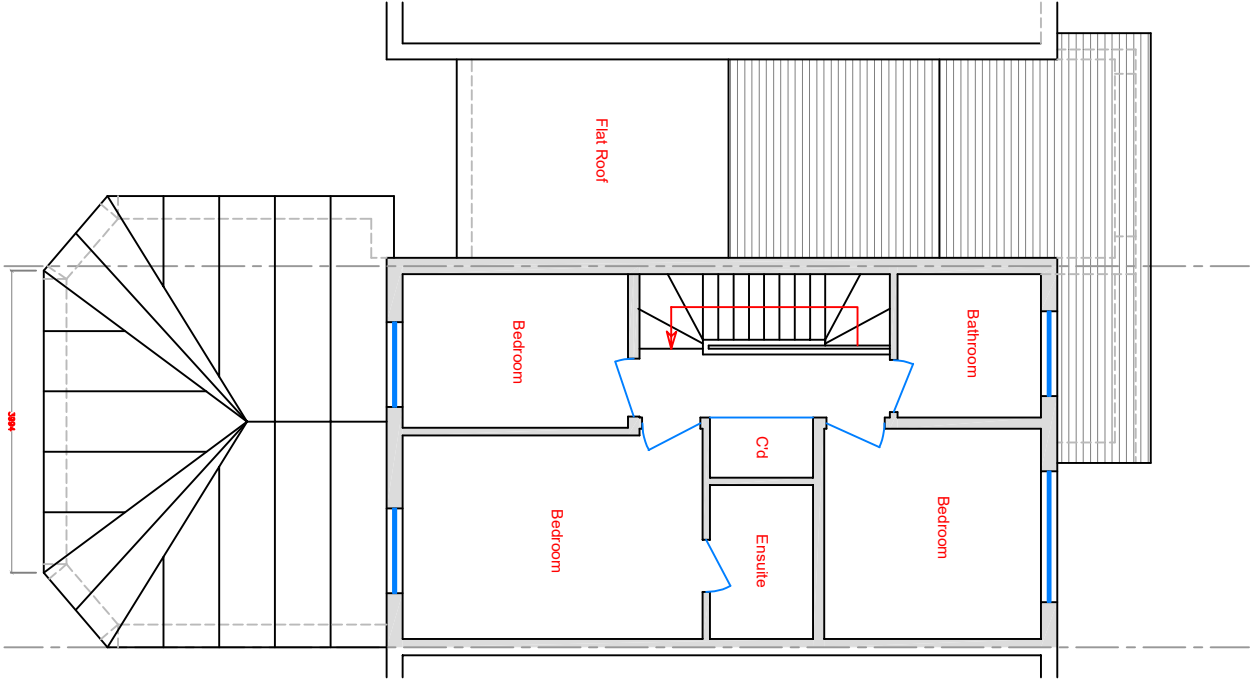

EXISTING FIRST FLOOR

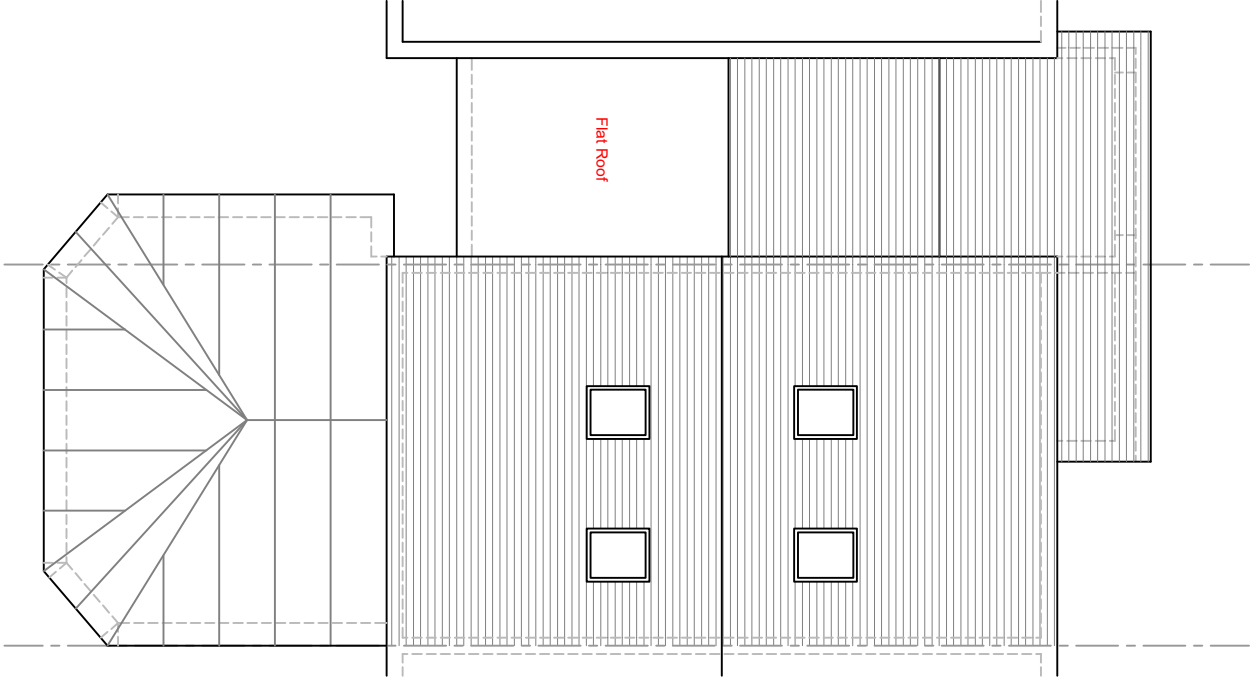

EXISTING ROOF PLAN



5KW/ENG/P/01

Scale at A3 : 1:100

Dnw	MEH	App	Rev
Chk		Date	Date

5 Kilpatrick Way
Hayes UB4 9SX

Existing Plans



29 Howard Road
London NW2 6DS
T : 020 88308393
E : info@engconsulting.co.uk
W : www.engconsulting.co.uk