
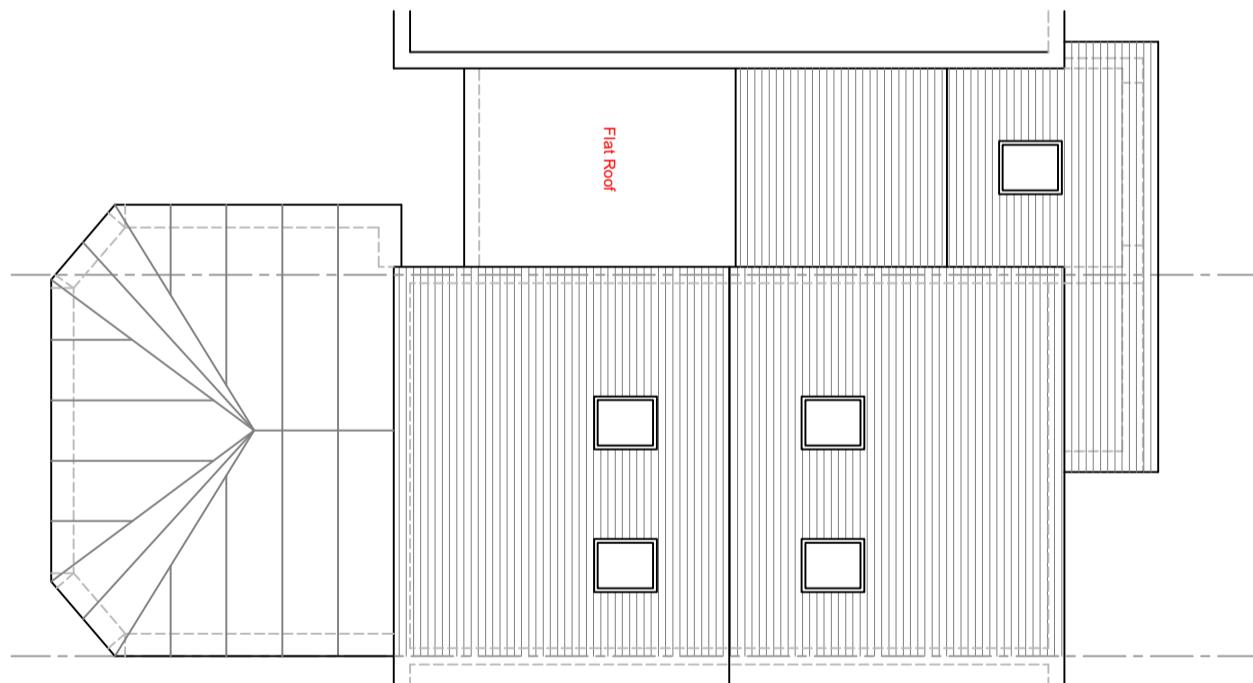
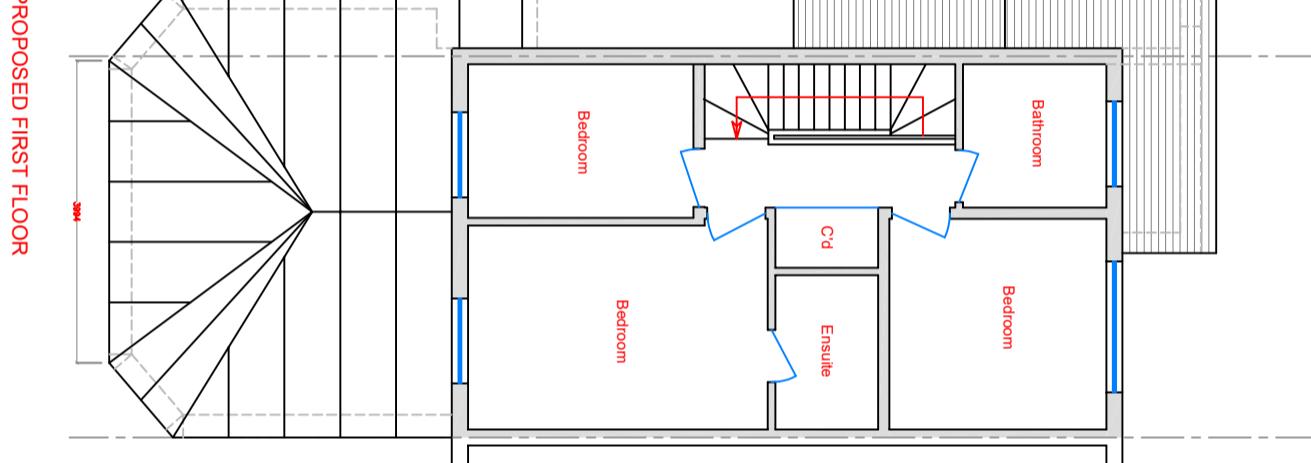


NOTES

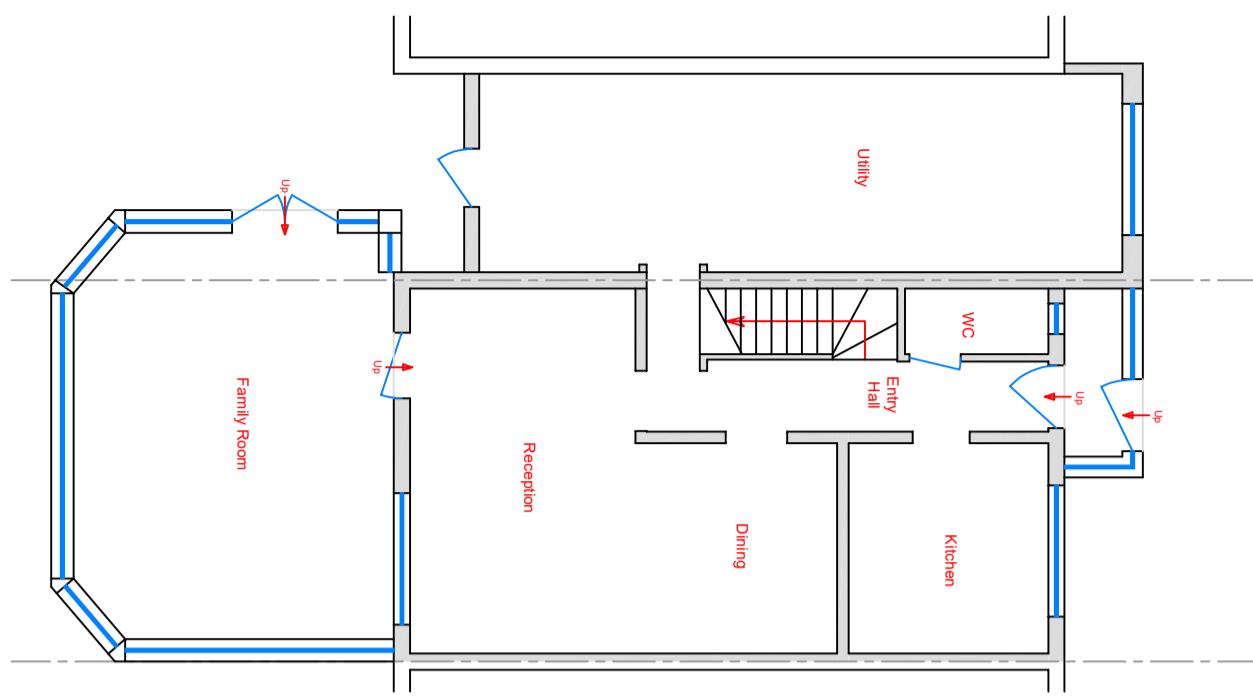

PROPOSED GROUND FLOOR

PROPOSED FIRST FLOOR

PROPOSED ROOF PLAN

5kW/ENG/P/03

Scale at A3: 1:100

Dra	MEH	App	Rev A
Chk	Date	Date	Date

**5 Kilpatrick Way
Hayes UB4 9SX**

Proposed Plans

Eng consulting
CIVIL AND STRUCTURAL ENGINEERS

29 Howard Road
London NW2 6DS
T: 020 88398393
E: info@engconsulting.co.uk
W: www.engconsulting.co.uk