




Similar Planning Application Has Been Approved For No. 17 West Walk - Hayes - UB3 3JH
Planning Reference No. 7736/APP/2022/2017
Decision Date: 19.08.2022

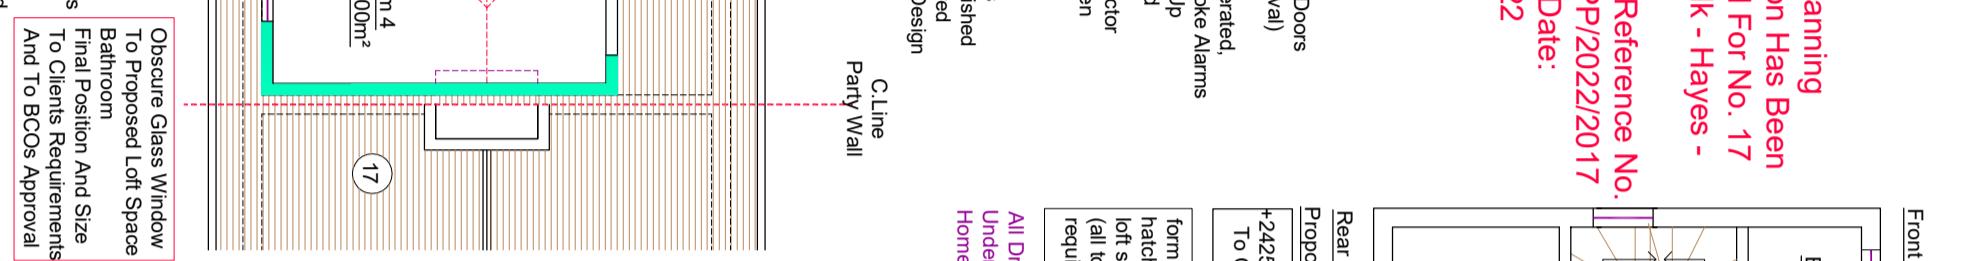

New timber stairs to proposed loft to stairs specialist requirements (final setting out and head room to be determined on site by stairs specialists requirements and to B.C.Os approval)
New loft floor steel beams to be set out by main builder in conjunction with loft stair specialist.
The CAD technician has no responsibility on the setting out of new stairs/stairs
Loft Space Head Room To Be Confirmed By Principal Contractor Before Commencement Of Any Works

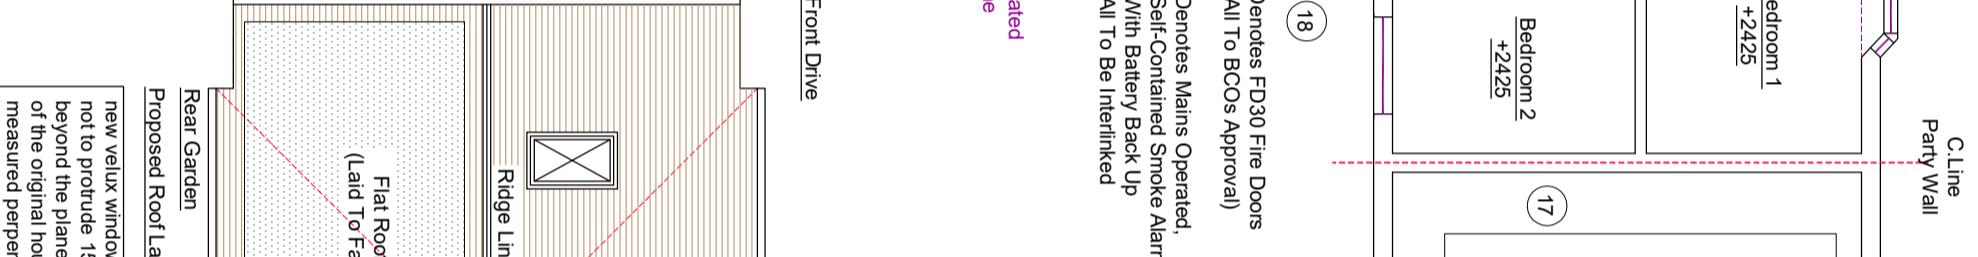


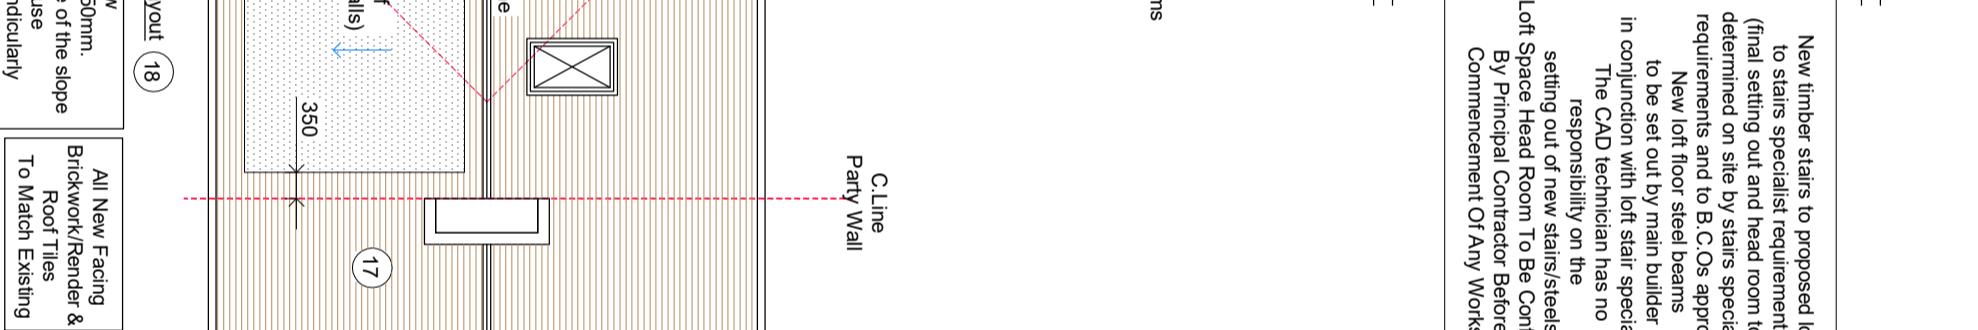














